




Route Log and Progress Chart


DRAFT

Please Note: Errors and Omissions May Exist.
Contact the VTrans Mapping Section with questions or concerns.

DISTRICT	TOWN	ROUTE
7	BURKE	Maj-0261

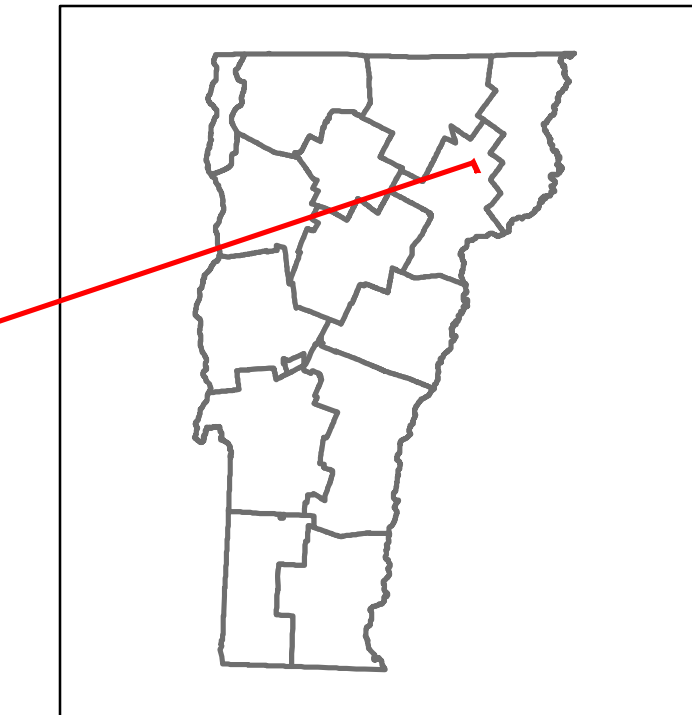

Maj-0261

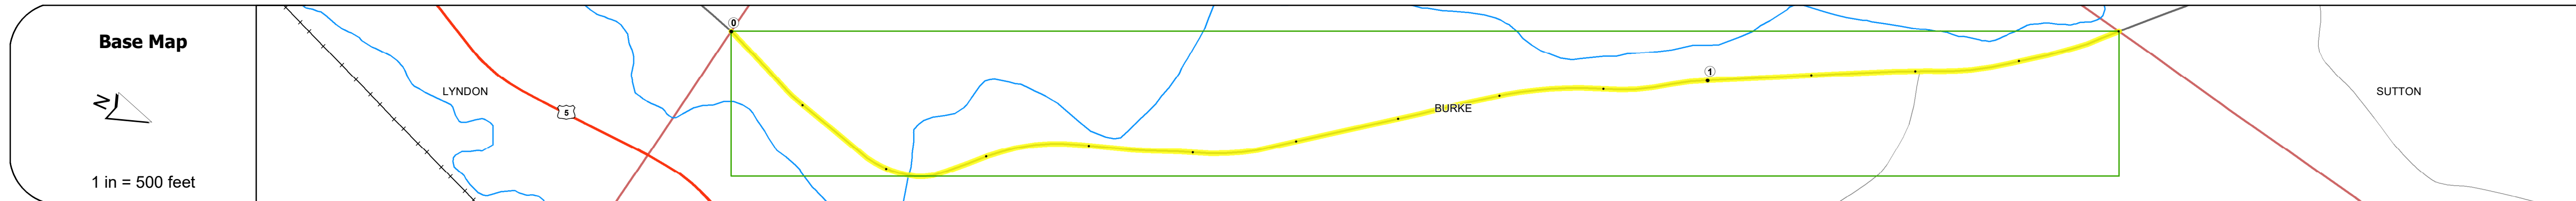

STRUCTURE DESCRIPTIONS

Bridge 14:
Stringer/multi-beam or girder - 1928
Structure No. 200261001403022
Length: 51'
Width: 19.8'
Facility Carried: TR 03 FAS 261
Structure Type: STEEL BEAM
Features Intersected: CALENDAR BROOK
Surface: Bituminous
Maintenance/Ownership: Town

Road Widths	Travellane	Roadway	Lane Count	Base	Subbase
	20	20	2		

Curves	
---------------	--

Grades	
---------------	--

Guardrails	
-------------------	--

Rumblestrips	
---------------------	--

Historic Projects	
--------------------------	--

Maintenance Garage	
---------------------------	--

Speed Zone	
-------------------	--

Functional Class	5
-------------------------	---

National Highway System	
--------------------------------	--

Limited Access Highway	
-------------------------------	--

Customer Service Level	
-------------------------------	--

Traffic Counters	C305
-------------------------	------

AADT	2018: 920	2017: 930	2016: 833	2015: 737	2014: 640
-------------	-----------	-----------	-----------	-----------	-----------

Crash Locations	2018				
	2017				
	2016				
	2015				
	2014				

Historic Projects Unknown, Retreatment, Resurface, Bituminous Mix, Skiny Mix, Bituminous Seal, Concrete, Gravel, Plant Mix, Reclaimed Base and Bituminous Concrete	Functional Class 1- Interstate System, 2- Other Freeways and Expressways, 3- Principal Arterial, 4- Minor Arterial, 5- Major Collector, 6- Minor Collector	Curves Left, Right, Grades (up/down)	Traffic Counters Continuous (CTC), Weigh-In-Motion (WIM), Short-Term, Scheduled, Short-Term, Unscheduled	Crash Locations Fatal, Injury, Property Damage Only, Unknown Crash Type	Mileage by Functional Class By Sheet 0261 5 - Major collector 1.400	Mileage by Town By Sheet BURKE - S02610302 1.4 of 1.4	DISTRICT 7	TOWN BURKE	Date: 12/05/19	ROUTE Maj-0261
					Page Total Mileage: 1.400 mi	Page Total Mileage: 1.4 mi	1 of 1 TWN mileage: 0.0 to 1.4	ETE mileage: 0.6 to 2.0		

For More Information Contact - Vermont Agency of Transportation, Policy, Planning and Intermodal Development Division - Mapping Section, 1 National Life Drive, Montpelier, VT 05633-5001 Telephone: 802-828-2600.