




# Route Log and Progress Chart



**DRAFT**

Please Note: Errors and Omissions May Exist.  
Contact the VTrans Mapping Section with questions or concerns.

DISTRICT	TOWN	ROUTE
4	BARNARD	Min-0620

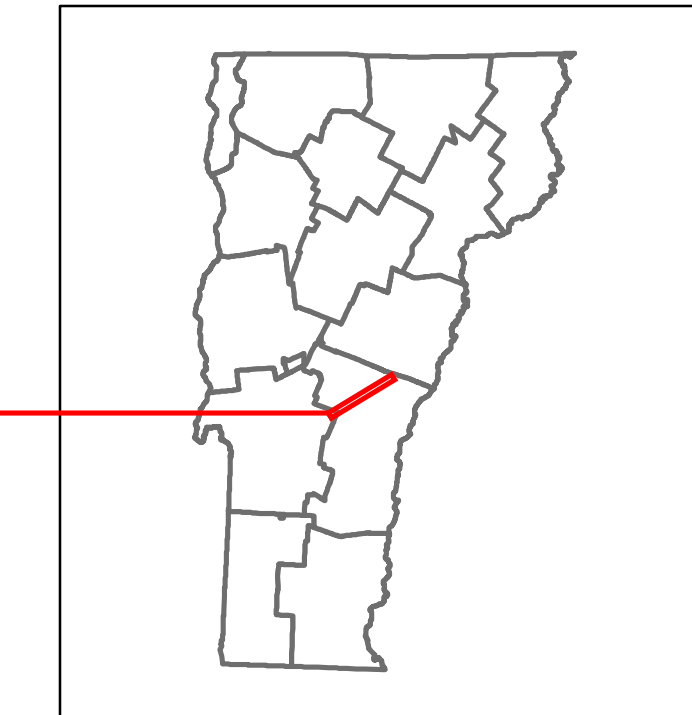

Min-0620

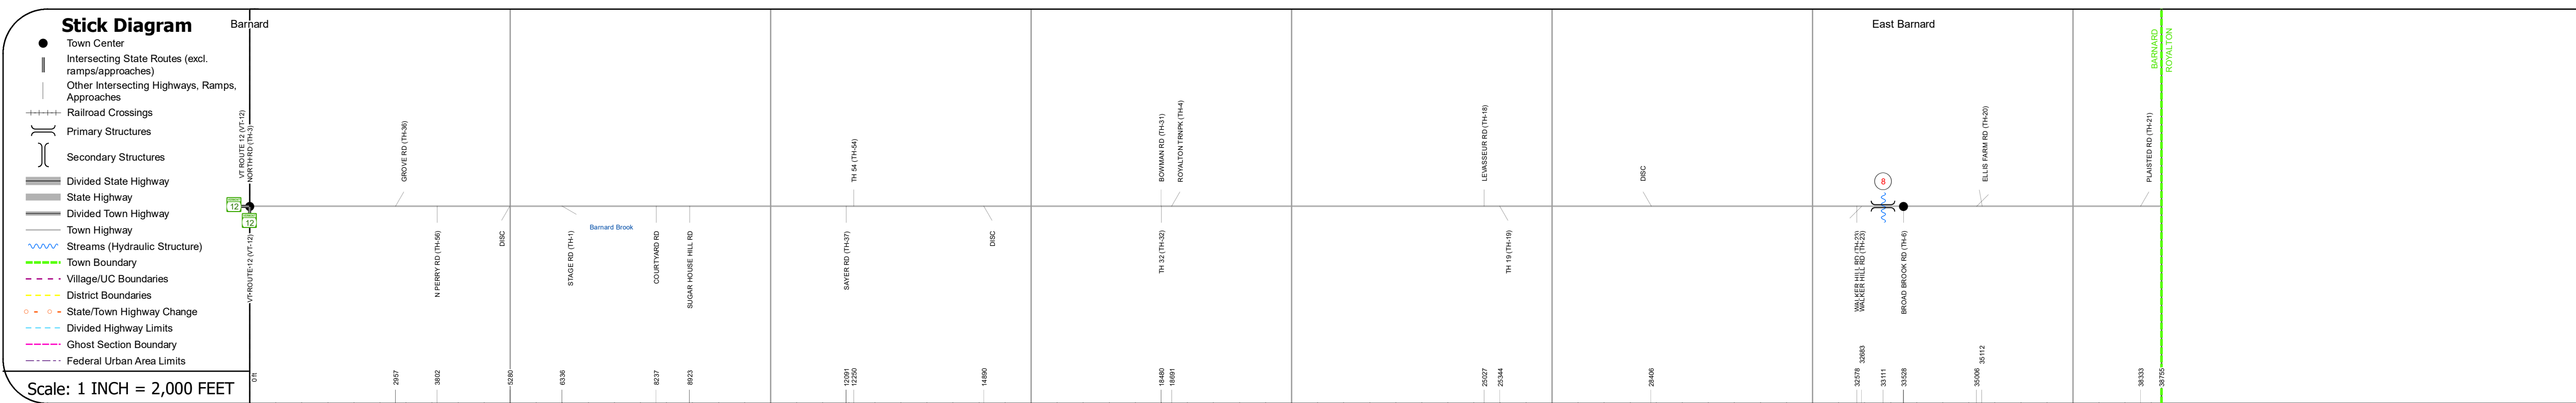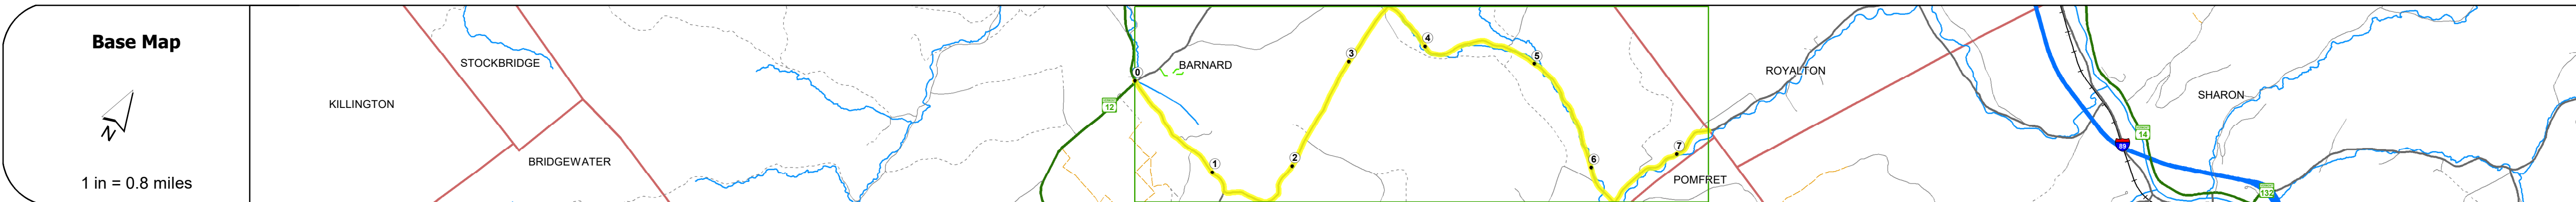

STRUCTURE DESCRIPTIONS	
Bridge 8:	Stringer/multi-beam or girder - 1948
Structure No:	101403000814031
Length:	59'
Width:	22.0'
Facility Carried:	C2002
Structure Type:	ROLLED BEAM
Features Intersected:	BROAD BROOK
Surface:	Concrete
Maintenance/Ownership:	Town

	0	1	2	3	4	5	6	7
<b>Road Widths</b>								
Travellane								
Roadway								
Lane Count								
Base								
Subbase								
<b>Curves</b>								
<b>Grades</b>								
<b>Guardrails</b>								
<b>Rumblestrips</b>								
<b>Historic Projects</b>								
<b>Maintenance Garage</b>								
<b>Speed Zone</b>								
<b>Functional Class</b>								
<b>National Highway System</b>								
<b>Limited Access Highway</b>								
<b>Customer Service Level</b>								
<b>Traffic Counters</b>								
<b>AAADT</b>								
2018								
2017								
2016								
2015								
2014								
<b>Crash Locations</b>								
2018								
2017								
2016								
2015								
2014								

<b>Historic Projects</b> Unknown, Retreatment, Resurface, Bituminous Mix, Skiny Mix, Bituminous Seal, Surface Treated Gravel, Plant Mix, Reclaimed Base and Bituminous Concrete	<b>Functional Class</b> 1 - Interstate System, 2 - Other Freeways and Expressways, 3 - Principal Arterial, 4 - Minor Arterial, 5 - Major Collector, 6 - Minor Collector	<b>Curves</b> Left, Right, Grades (Left, Right), grade up, grade down	<b>Traffic Counters</b> Continuous (CTC), Weigh-In-Motion (WIM), Short-Term, Scheduled, Short-Term, Unscheduled	<b>Crash Locations</b> Fatal, Injury, Property Damage Only, Unknown Crash Type, High Crash Locations (HCL's)	<b>Mileage by Functional Class By Sheet</b> 0620 6 - minor collector 7.340	<b>Mileage by Town By Sheet</b> BARNARD - S06201403 7.34 of 7.34	<b>DISTRICT</b> 4	<b>TOWN</b> BARNARD	<b>Date:</b> 12/02/19	<b>ROUTE</b> Min-0620
					Page Total Mileage: 7.340 mi	Page Total Mileage: 7.34 mi				