




Route Log and Progress Chart



DRAFT

Please Note: Errors and Omissions May Exist.
Contact the VTrans Mapping Section with questions or concerns.

DISTRICT	TOWN	ROUTE
7	BERLIN	Min-0710

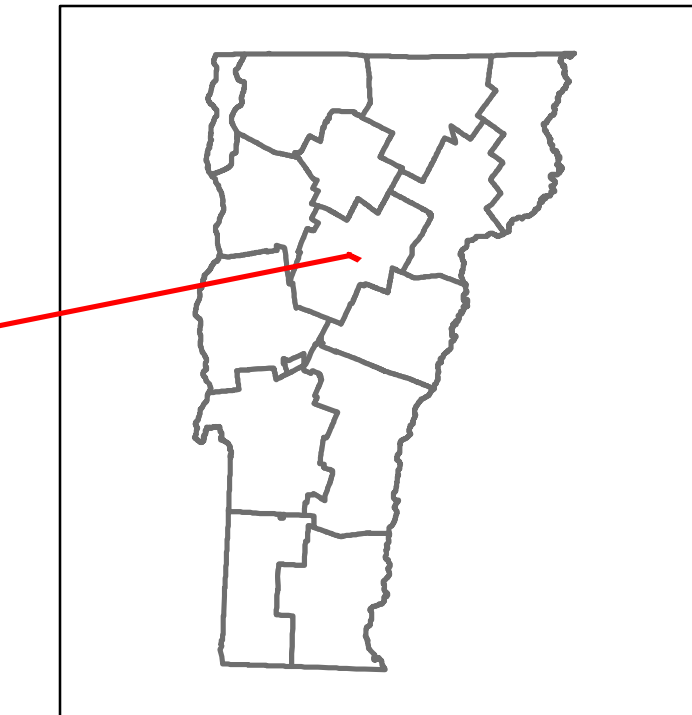

Min-0710

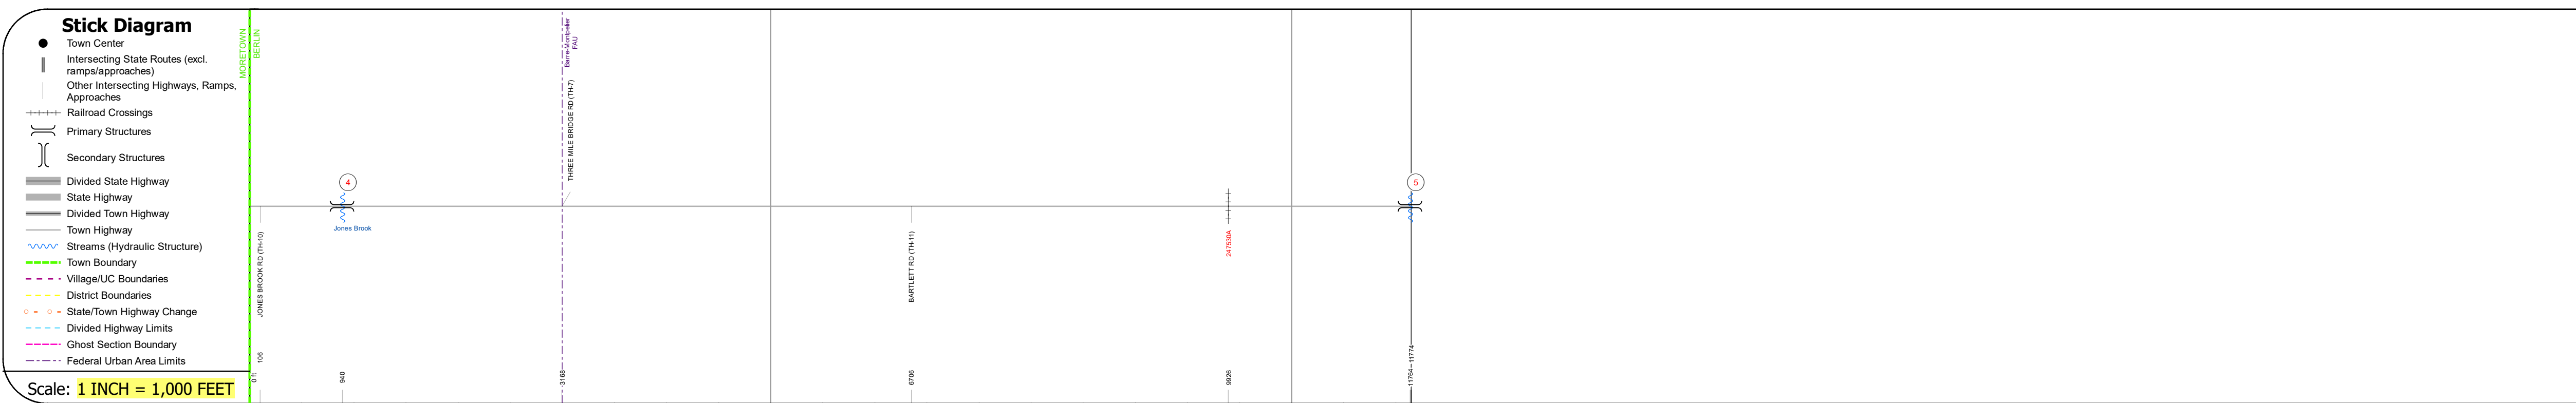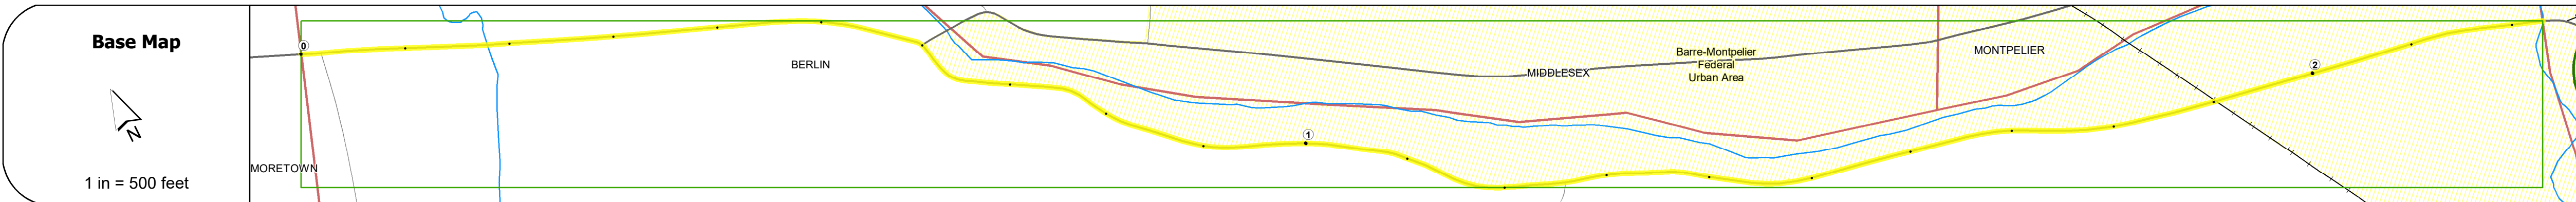

STRUCTURE DESCRIPTIONS

Bridge 4:
Tee Beam - 1929
Structure No: 101203000412031
Length: 54'
Width: 21.0'
Facility Carried: C2002
Structure Type: CONCRETE T-BEAM
Features Intersected: JONES BROOK
Surface: Gravel
Maintenance/Ownership: Town

Bridge 5:
Stringer/multi-beam or girder - 2002
Structure No: 101203000512031
Length: 90'
Width: 29.8'
Facility Carried: C2002
Structure Type: WELDED PLATE GIRDER
Features Intersected: DOG RIVER
Surface: Bituminous
Maintenance/Ownership: Town

Road Widths	Travellane	22
Roadway	22	
Lane Count	2	
Base		
Subbase		
Curves		
Grades		
Guardrails		
Rumblestrips		
Historic Projects		
Maintenance Garage		
Speed Zone		
Functional Class	6	
National Highway System		
Limited Access Highway		
Customer Service Level		
Traffic Counters	W220	
AAADT	430	
2018	440	
2017	440	
2016		
2015		
2014		
Crash Locations		
2018		
2017		
2016		
2015		
2014		

Historic Projects Unknown, Bituminous Concrete, Retreatment, Resurface, Bituminous Mix, Skiny Mix, Bituminous Seal Surface Treated Gravel, Plant Mix, Reclaimed Base and Bituminous Concrete, Concrete, Gravel	Functional Class 1- Interstate System, 2- Other Freeways and Expressways, 3- Principal Arterial, 4- Minor Arterial, 5- Major Collector, 6- Minor Collector	Curves Left, Right, Grades (up/down)	Traffic Counters Continuous (CTC), Weigh-In-Motion (WIM), Short-Term, Scheduled, Short-Term, Unscheduled	Crash Locations Fatal, Injury, Property Damage Only, Unknown Crash Type, High Crash Locations (HCL's)	Mileage by Functional Class By Sheet 0710 6 - minor collector 2.230	Mileage by Town By Sheet BERLIN - S07101203 2.23 of 2.23	DISTRICT 7	TOWN BERLIN	Date: 12/05/19	ROUTE Min-0710
					Page Total Mileage: 2.230 mi	Page Total Mileage: 2.23 mi	1 of 1 TWN mileage: 0.0 to 2.23	ETE mileage: 2.83 to 5.06		