

Route Log and Progress Chart

High Crash Locations (HCL's)

1 - 100 (1 - 10) 301 - 400 (31 - 40)

△ Short-Term, Unscheduled

DRAFT Please Note: Errors and Omissions May Exist. Contact the VTrans Mapping Section with questions or concerns.

DISTRICT TOWN ROUTE ALBANY Min-0772



1 of 1


TWN mileage:

0.0 to 5.03

ALBANY

ETE mileage:

0.0 to 5.03

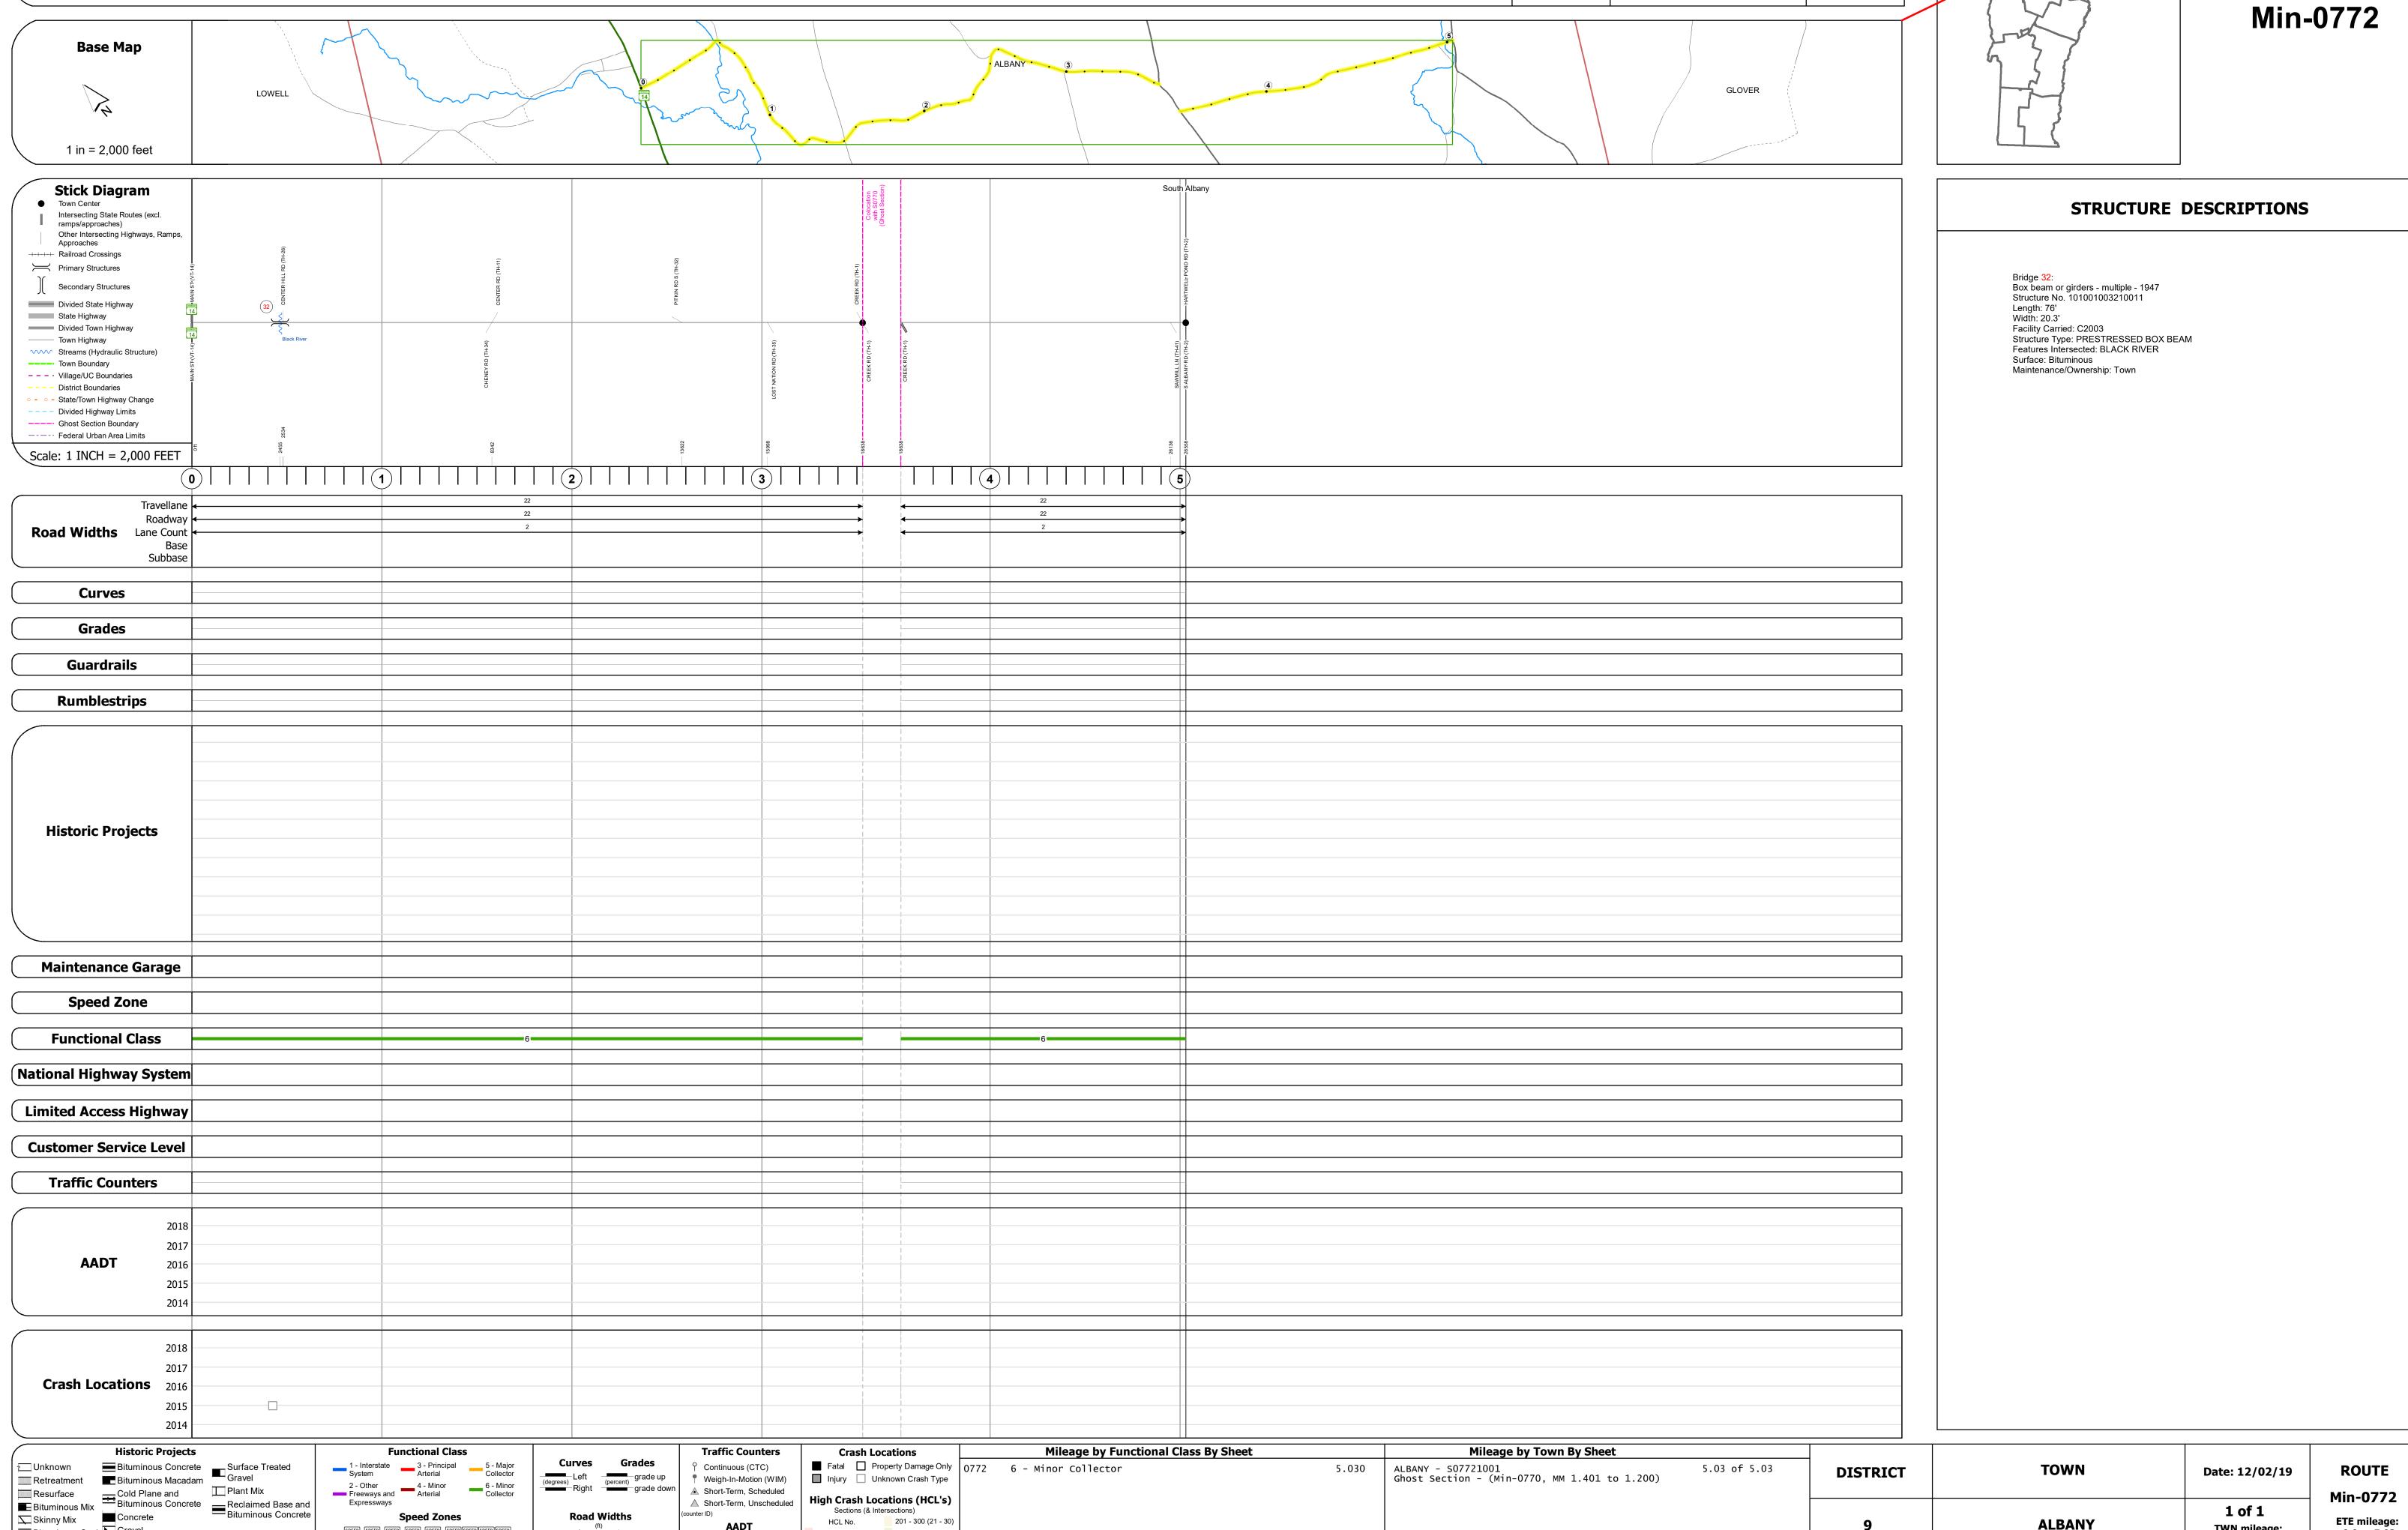

Page Total Mileage: 5.030 mi

ःः Bituminous Seal **L** Gravel