




Route Log and Progress Chart


DRAFT

Please Note: Errors and Omissions May Exist.
Contact the VTrans Mapping Section with questions or concerns.

DISTRICT	TOWN	ROUTE
1	BENNINGTON	Min-1030

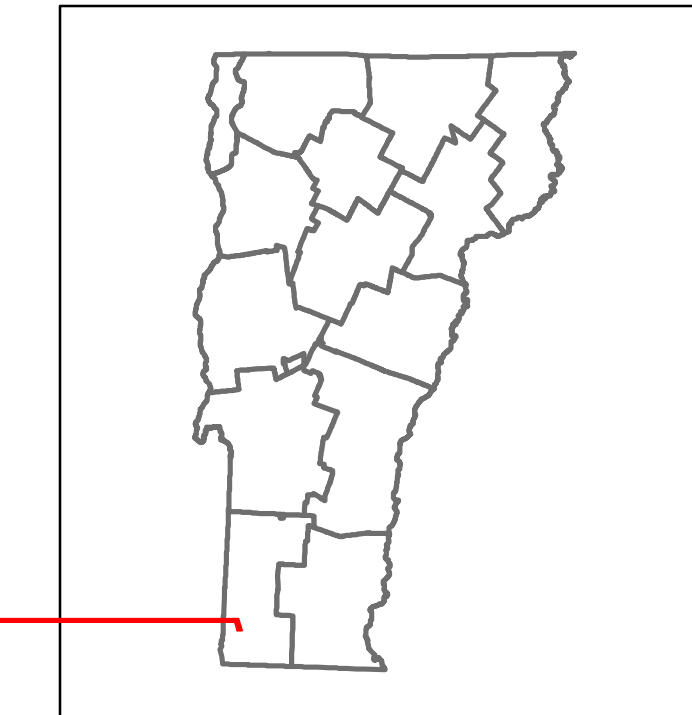

Min-1030

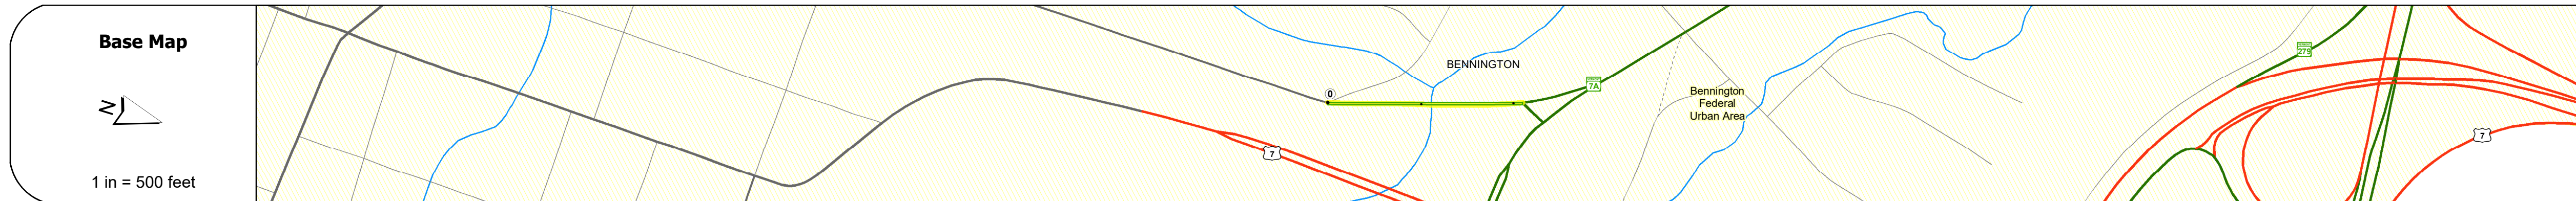

STRUCTURE DESCRIPTIONS	
Bridge 57:	Stringer/multi-beam or girder - 1938
	Structure No: 201030005702022
	Length: 269'
	Width: 35.0'
	Facility Carried: CITY HUNT
	Structure Type: 3 SPAN WELD PLT GIR
	Features Intersected: ROARING BR WALLOOMSAC BK
	Surface: Bituminous
	Maintenance/Ownership: City/Municipal

Road Widths	Travellane	Roadway	Lane Count	Base	Subbase
	30	28	2		

Curves	
---------------	--

Grades	
---------------	--

Guardrails	
-------------------	--

Rumblestrips	
---------------------	--

Historic Projects	Year	Description
	2017	BRF 1000(16)
	2016	Unknown
	2015	Unknown
	2014	Unknown

Maintenance Garage	
---------------------------	--

Speed Zone	
-------------------	--

Functional Class	4
-------------------------	---

National Highway System	
--------------------------------	--

Limited Access Highway	
-------------------------------	--

Customer Service Level	
-------------------------------	--

Traffic Counters	8227
-------------------------	------

Year	ADT
2018	10000
2017	10100
2016	10100
2015	10000
2014	10000

Year	Crash Locations
2018	0
2017	0
2016	0
2015	0
2014	0

Historic Projects Unknown, Bituminous Concrete, Retreatment, Resurface, Bituminous Mix, Skiny Mix, Bituminous Seal, Surface Treated Gravel, Plant Mix, Reclaimed Base and Bituminous Concrete	Functional Class 1 - Interstate System, 2 - Other Freeways and Expressways, 3 - Principal Arterial, 4 - Minor Arterial, 5 - Major Collector, 6 - Minor Collector	Curves Left (degrees), Right (degrees), Grades (percent) grade up, (percent) grade down	Traffic Counters Continuous (CTC), Weigh-In-Motion (WIM), Short-Term, Scheduled, Short-Term, Unscheduled	Crash Locations Fatal, Injury, Property Damage Only, Unknown Crash Type, High Crash Locations (HCL's)	Mileage by Functional Class By Sheet 1030 4 - minor Arterial 0.210	Mileage by Town By Sheet BENNINGTON - S10300202 0.21 of 0.21	DISTRICT 1	TOWN BENNINGTON	Date: 12/05/19	ROUTE Min-1030
					Speed Zones 15, 20, 30, 35, 40, 45, 50, 55, 60, 65	Road Widths (ft)	ADT (AADT)	Page Total Mileage: 0.21 mi	Page Total Mileage: 0.21 mi	1 of 1 TWN mileage: 0.0 to 0.21