




Route Log and Progress Chart


DRAFT

Please Note: Errors and Omissions May Exist.
Contact the VTrans Mapping Section with questions or concerns.

DISTRICT	TOWN	ROUTE
3	PROCTOR	Urb-3814

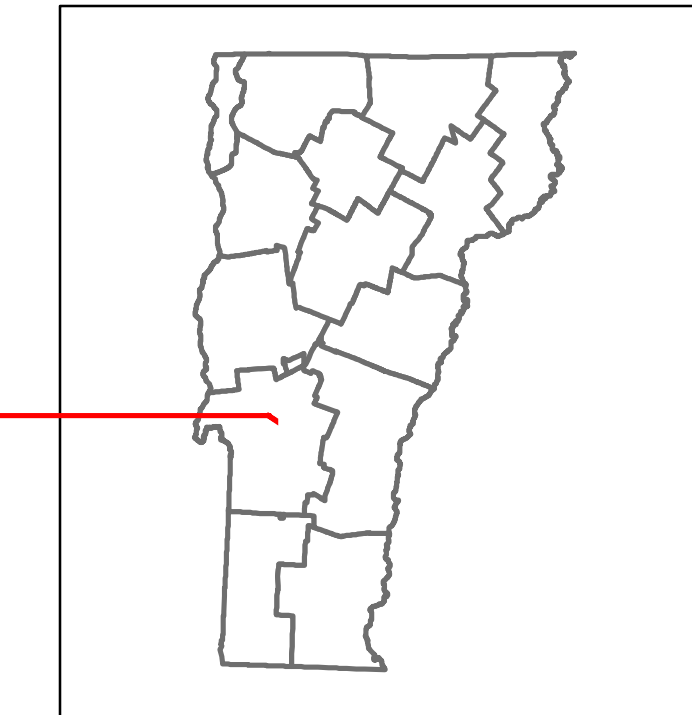

Urb-3814

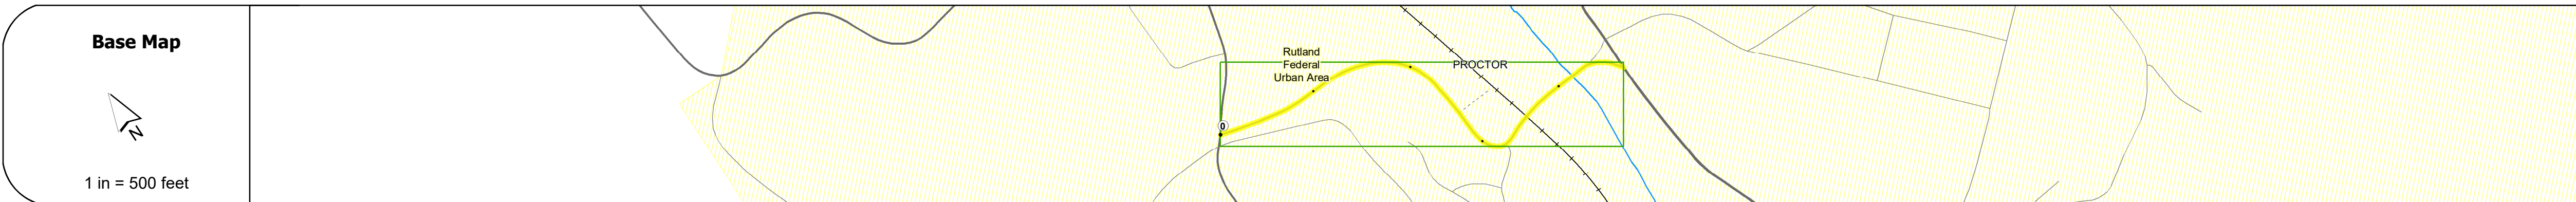

STRUCTURE DESCRIPTIONS	
Bridge 1:	Stringer/multi-beam or girder - 1920 Structure No. 200155000111182 Length: 36' Width: 36.5' Under Clearance: 19.17' Facility Carried: TR 03 FAS 155 Structure Type: CONC ENCASED GIRDER Features Intersected: VERMONT RAILWAY Surface: Bituminous Maintenance/Ownership: State
Culvert 2:	Culvert - 1915 Structure No. 200155000211182 Length: 164' Width: 36.0' Facility Carried: TR 03 FAS 155 Structure Type: CLOSED SPN CONC ARCH Features Intersected: OTTER CREEK 3 Surface: Bituminous Maintenance/Ownership: Town

Road Widths	Travellane: 36, 38, 44, 38, 30, 26, 24, 22 Roadway: 36, 38, 44, 38, 30, 26, 24, 22 Lane Count: 2 Base Subbase
--------------------	---

Curves	10, 9.6, 16.5, 11.6, 19.4
---------------	---------------------------

Grades	
---------------	--

Guardrails	
-------------------	--

Rumblestrips	
---------------------	--

Historic Projects	1976: RS 0155(3) SA, 2003: BHF 0155(5)
--------------------------	--

Maintenance Garage	
---------------------------	--

Speed Zone	
-------------------	--

Functional Class	4
-------------------------	---

National Highway System	
--------------------------------	--

Limited Access Highway	
-------------------------------	--

Customer Service Level	
-------------------------------	--

Traffic Counters	R190
-------------------------	------

AADT	2018: 1400, 2100 2017: 1400, 2100 2016: 1400, 2100 2015: 1400, 2100 2014: 1400, 2100
-------------	--

Crash Locations	2018, 2017, 2016, 2015, 2014
------------------------	------------------------------

Historic Projects Unknown, Retreatment, Resurface, Bituminous Mix, Skiny Mix, Bituminous Seal Bituminous Concrete, Cold Plane and Bituminous Concrete, Concrete, Gravel, Reclaimed Base and Bituminous Concrete, Surface Treated Gravel, Plant Mix	Functional Class 1 - Interstate System, 2 - Other Freeways and Expressways, 3 - Principal Arterial, 4 - Minor Arterial, 5 - Major Collector, 6 - Minor Collector	Curves Left (degrees), Right (degrees) Grades (degrees) Left, (degrees) Right, grade up, grade down Road Widths (ft)	Traffic Counters Continuous (CTC), Weigh-In-Motion (WIM), Short-Term, Scheduled, Short-Term, Unscheduled (counter ID) Crash Locations Fatal, Injury, Property Damage Only, Unknown Crash Type High Crash Locations (HCL's) Sections (& Intersections) HCL No. 1-100 (1-10), 101-200 (11-20), 201-300 (21-30), 301-400 (31-40), 401-800 (41-113)	Mileage by Functional Class By Sheet 3814 4 - minor Arterial 0.470 Mileage by Town By Sheet PROCTOR - S38141118 0.47 of 0.47	DISTRICT 3	TOWN PROCTOR	Date: 12/06/19 Page 1 of 1 TWN mileage: 0.0 to 0.47 ETE mileage: 0.0 to 0.47	ROUTE Urb-3814 ETE mileage: 0.0 to 0.47
---	--	--	--	---	----------------------	------------------------	---	--