




Route Log and Progress Chart


DRAFT

Please Note: Errors and Omissions May Exist.
Contact the VTrans Mapping Section with questions or concerns.

DISTRICT	TOWN	ROUTE
5	BURLINGTON	Urb-5042

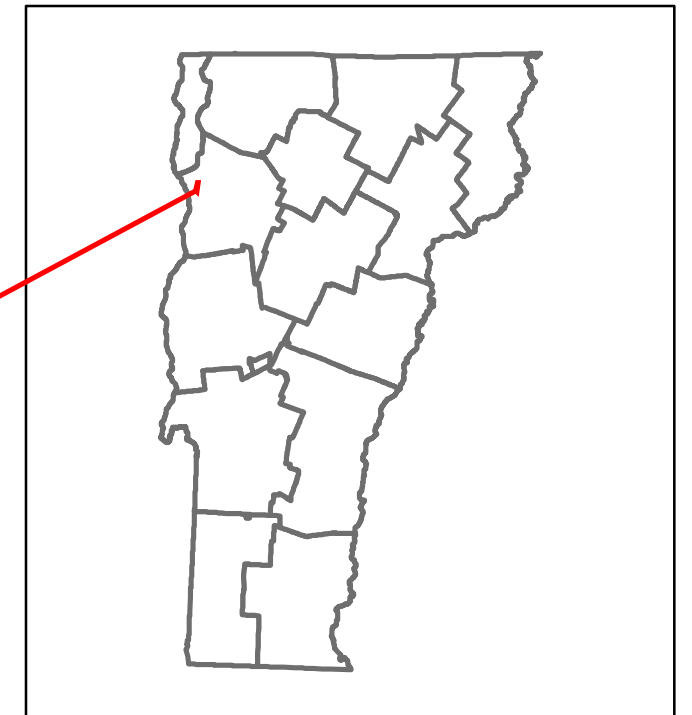

Urb-5042

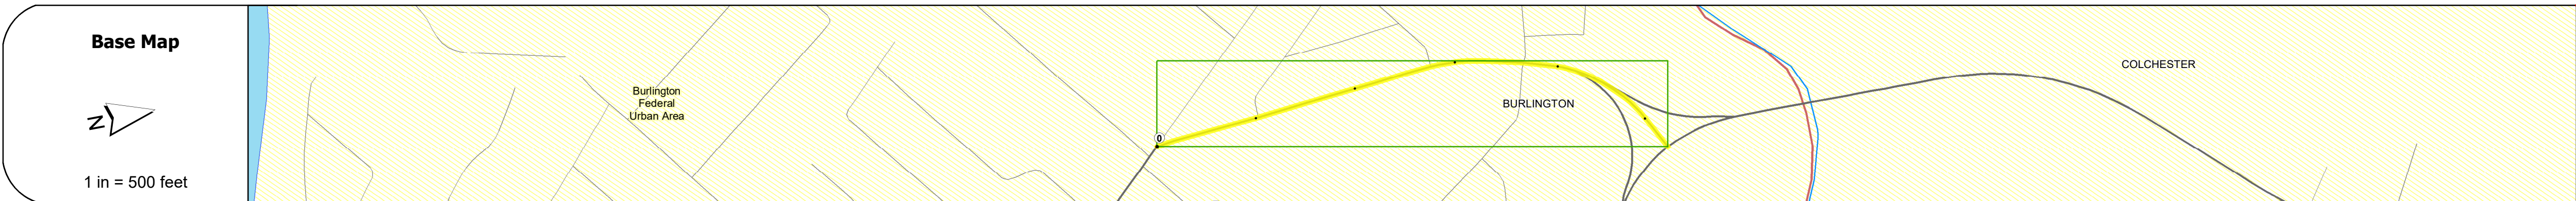

STRUCTURE DESCRIPTIONS

Road Widths	<table border="1"> <tr><td>Travellane</td><td>23</td><td>24</td><td>30</td><td>23</td></tr> <tr><td>Roadway</td><td>23</td><td>24</td><td>35</td><td></td></tr> <tr><td>Lane Count</td><td></td><td>2</td><td></td><td></td></tr> <tr><td>Base</td><td></td><td></td><td>6" Plant Mix</td><td></td></tr> <tr><td>Subbase</td><td></td><td></td><td>24" Crushed Stone</td><td></td></tr> </table>	Travellane	23	24	30	23	Roadway	23	24	35		Lane Count		2			Base			6" Plant Mix		Subbase			24" Crushed Stone	
Travellane	23	24	30	23																						
Roadway	23	24	35																							
Lane Count		2																								
Base			6" Plant Mix																							
Subbase			24" Crushed Stone																							

Curves	7.5
--------	-----

Grades	
--------	--

Guardrails	
------------	--

Rumblestrips	
--------------	--

Historic Projects	
-------------------	--

Maintenance Garage	
--------------------	--

Speed Zone	
------------	--

Functional Class	4
------------------	---

National Highway System	
-------------------------	--

Limited Access Highway	
------------------------	--

Customer Service Level	
------------------------	--

Traffic Counters	<table border="1"> <tr><td>D289</td><td>D145</td></tr> </table>	D289	D145
D289	D145		

AADT	<table border="1"> <tr><td>2018</td><td>7000</td><td>9600</td><td>4900</td></tr> <tr><td>2017</td><td>7100</td><td>9700</td><td>5000</td></tr> <tr><td>2016</td><td>7100</td><td>9700</td><td>5000</td></tr> <tr><td>2015</td><td>7100</td><td>9100</td><td>4700</td></tr> <tr><td>2014</td><td>7000</td><td>8600</td><td>4500</td></tr> </table>	2018	7000	9600	4900	2017	7100	9700	5000	2016	7100	9700	5000	2015	7100	9100	4700	2014	7000	8600	4500
2018	7000	9600	4900																		
2017	7100	9700	5000																		
2016	7100	9700	5000																		
2015	7100	9100	4700																		
2014	7000	8600	4500																		

Crash Locations	<table border="1"> <tr><td>2018</td><td></td><td></td><td></td><td></td></tr> <tr><td>2017</td><td></td><td></td><td></td><td></td></tr> <tr><td>2016</td><td></td><td></td><td></td><td></td></tr> <tr><td>2015</td><td></td><td></td><td></td><td></td></tr> <tr><td>2014</td><td></td><td></td><td></td><td></td></tr> </table>	2018					2017					2016					2015					2014				
2018																										
2017																										
2016																										
2015																										
2014																										

Historic Projects <ul style="list-style-type: none"> Unknown Retreatment Resurface Bituminous Mix Skiny Mix Bituminous Seal 	Functional Class <ul style="list-style-type: none"> 1 - Interstate System 2 - Other Freeways and Expressways 3 - Principal Arterial 4 - Minor Arterial 5 - Major Collector 6 - Minor Collector 	Curves <ul style="list-style-type: none"> Left (degrees) Right (degrees) 	Grades <ul style="list-style-type: none"> grade up (percent) grade down (percent) 	Traffic Counters <ul style="list-style-type: none"> Continuous (CTC) Weight-In-Motion (WIM) Short-Term, Scheduled Short-Term, Unscheduled 	Crash Locations <ul style="list-style-type: none"> Fatal Injury Property Damage Only Unknown Crash Type 	Mileage by Functional Class By Sheet 5042 4 - minor Arterial 0.535 Page Total Mileage: 0.535 mi	Mileage by Town By Sheet BURLINGTON - S50420403 0.535 of 0.535 Page Total Mileage: 0.535 mi	DISTRICT 5	TOWN BURLINGTON	Date: 12/06/19 1 of 1 TWN mileage: 0.0 to 0.535	ROUTE Urb-5042 ETE mileage: 0.0 to 0.535
---	--	--	---	---	---	---	---	----------------------	---------------------------	--	--