

Route Log and Progress Chart

201 - 300 (21 - 30⁾

1 - 100 (1 - 10) 301 - 400 (31 - 40)

DRAFT Please Note: Errors and Omissions May Exist. Contact the VTrans Mapping Section with questions or concerns.

DISTRICT TOWN ROUTE BURLINGTON Urb-5054

Page Total Mileage: 0.58 mi



Urb-5054


ETE mileage:

0.0 to 0.58

TWN mileage:

0.0 to 0.58

BURLINGTON

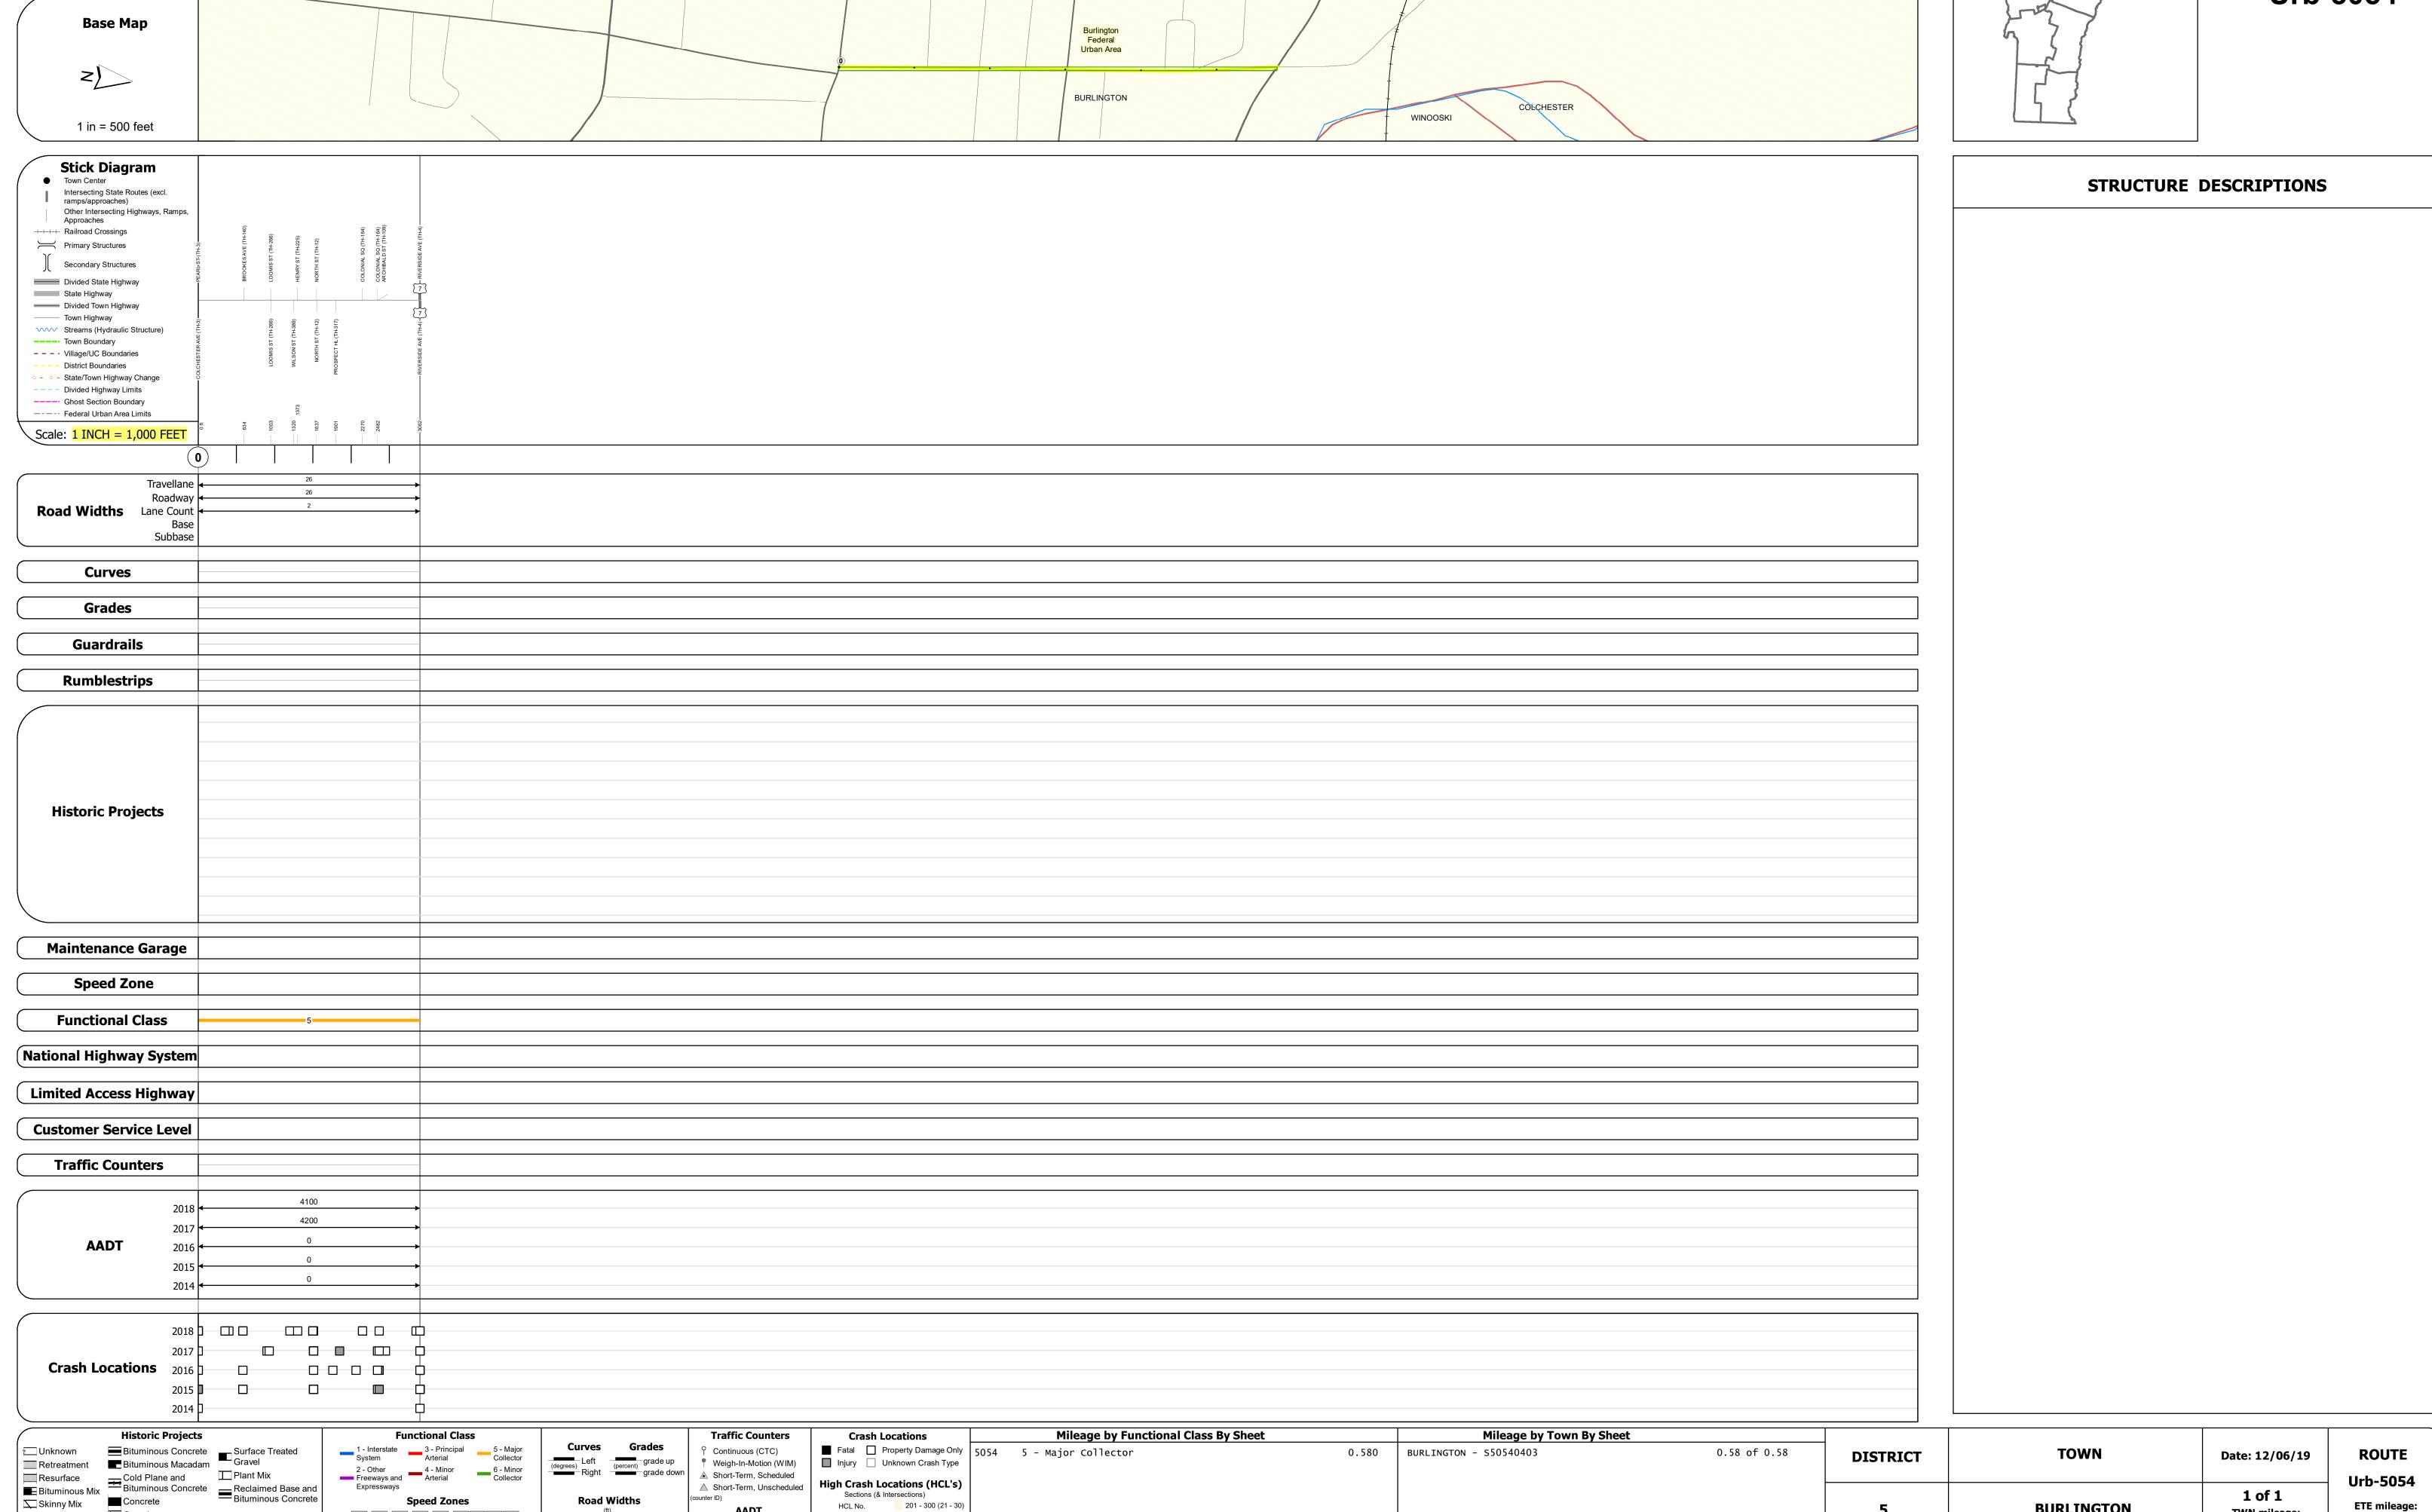

Page Total Mileage: 0.580 mi

ःः Bituminous Seal **L** Gravel