

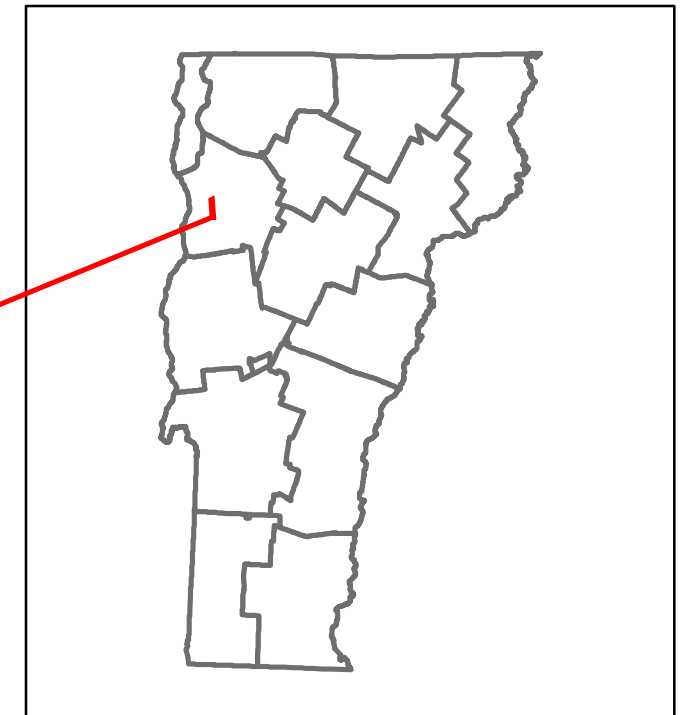


DISTRICT	TOWN	ROUTE
5	SOUTH BURLINGTON	Urb-5208

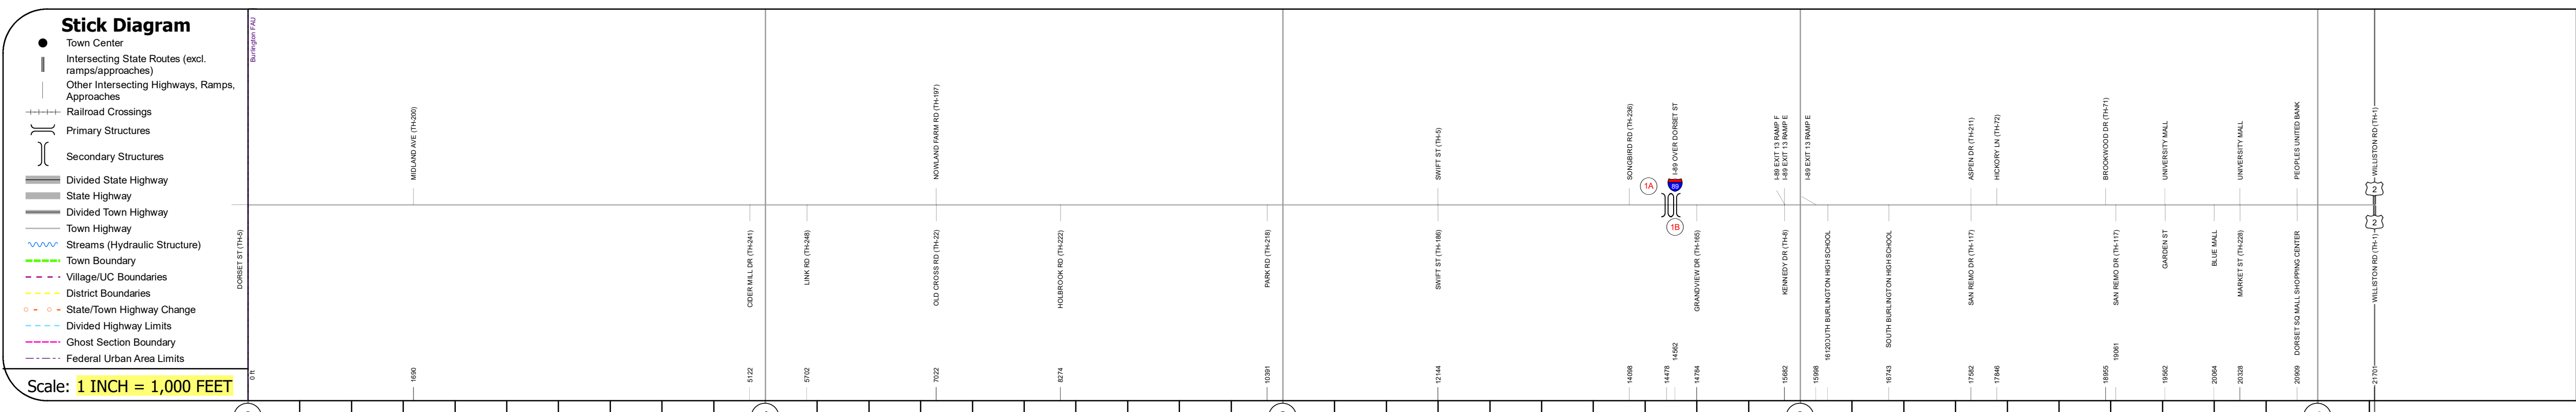

Urb-5208

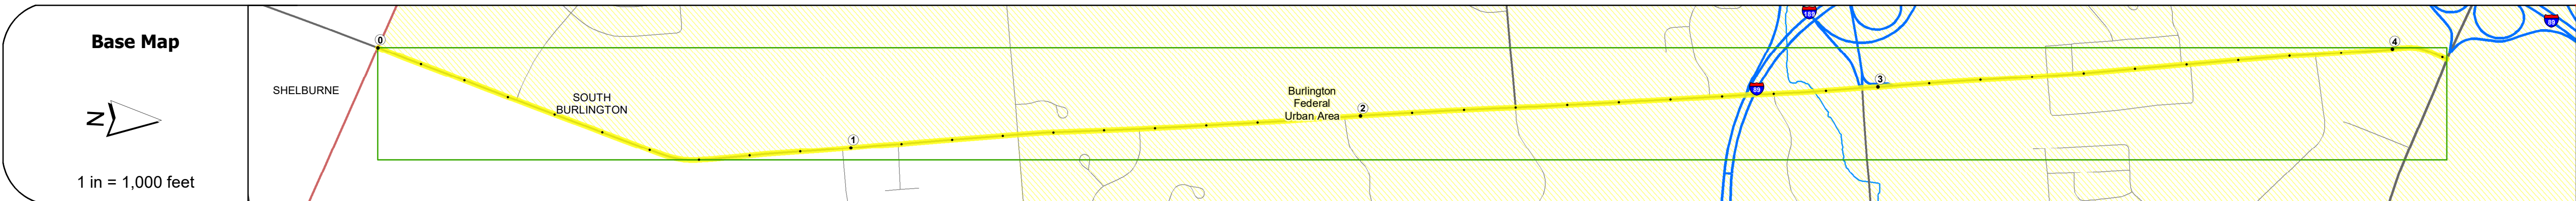

STRUCTURE DESCRIPTIONS

Bridge 1A:
Stringer/multi-beam or girder - 1963
Structure No. 200089065S04142
Length: 167'
Facility Carried: 189 ML
Structure Type: 3-SP ROLLED BEAM
Features Intersected: 1 89 OVER DORSET ST

Bridge 1B:
Stringer/multi-beam or girder - 1963
Structure No. 200089065N04142
Length: 167'
Facility Carried: 189 ML
Structure Type: 3-SP ROLLED BEAM
Features Intersected: 1 89 OVER DORSET ST


Road Widths	Travellane	Roadway	Lane Count	Base	Subbase
	24	34	24	24	24
	28	39	29	28	28

Curves	
--------	--

Grades	
--------	--

Guardrails	
------------	--

Rumblestrips	
--------------	--

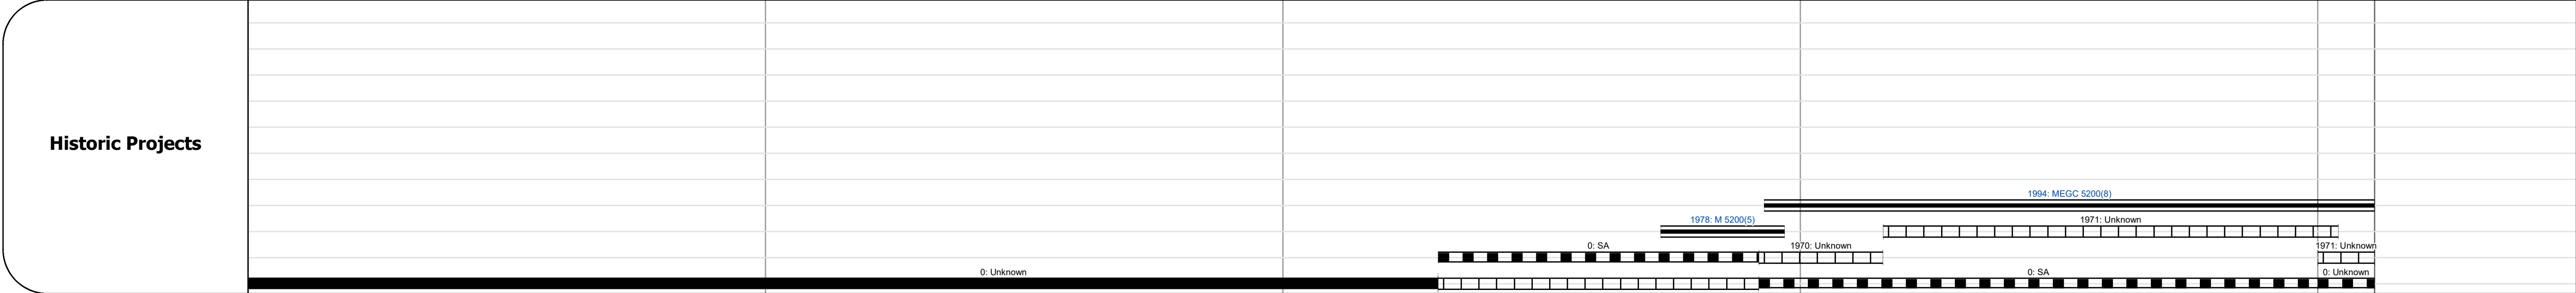

Maintenance Garage	
--------------------	--

Speed Zone	
------------	--

Functional Class	4
------------------	---


National Highway System	
-------------------------	--

Limited Access Highway	
------------------------	--

Customer Service Level	
------------------------	--

Traffic Counters	D344, D624, D228, D335, D081, D225
------------------	------------------------------------

ADT	2018: 4800, 9500, 13200, 13400, 16700, 17600 2017: 4900, 9600, 13400, 13600, 16900, 17800 2016: 4900, 9600, 13600, 16900, 17800 2015: 5400, 9500, 13500, 13300, 16500, 17700 2014: 5800, 9300, 13600, 13100, 16000, 17600
-----	---

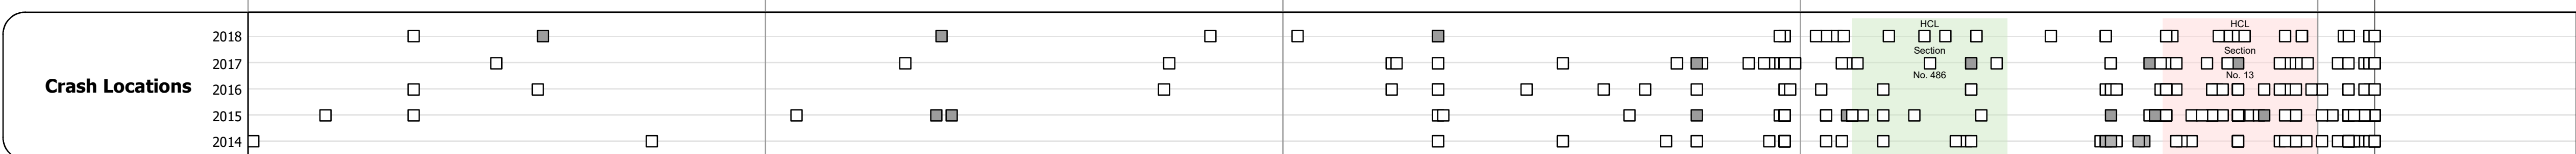

Historic Projects Unknown, Bituminous Concrete, Retreatment, Resurface, Bituminous Mix, Skiny Mix, Bituminous Seal Surface Treated Gravel, Plant Mix, Reclaimed Base and Bituminous Concrete, Concrete	Functional Class 1- Interstate System, 2- Other Freeways and Expressways, 3- Principal Arterial, 4- Minor Arterial, 5- Major Collector, 6- Minor Collector	Curves Left, Right Grades grade up, grade down	Traffic Counters Continuous (CTC), Weigh-In-Motion (WIM), Short-Term, Scheduled, Short-Term, Unscheduled	Crash Locations Fatal, Injury, Property Damage Only, Unknown Crash Type High Crash Locations (HCL's) Sections (& Intersections) HCL No. 1-100 (1-10), 101-200 (11-20), 201-300 (21-30), 301-400 (31-40), 401-800 (41-113)	Mileage by Functional Class By Sheet 5208 4 - minor Arterial 4.110	Mileage by Town By Sheet SOUTH BURLINGTON - S52080414 4.11 of 4.11	DISTRICT 5	TOWN SOUTH BURLINGTON	Date: 12/06/19	ROUTE Urb-5208 ETE mileage: 0.0 to 4.11
Page Total Mileage: 4.11 mi						Page Total Mileage: 4.11 mi				