

## **Route Log and Progress Chart**

HCL No. 201 - 300 (21 - 30)

1 - 100 (1 - 10) 301 - 400 (31 - 40)

**DRAFT** Please Note: Errors and Omissions May Exist. Contact the VTrans Mapping Section with questions or concerns.

**DISTRICT TOWN ROUTE MIDDLEBURY Urb-5910** 

Page Total Mileage: 0.57 mi




**MIDDLEBURY** 

ETE mileage: 0.0 to 0.57

TWN mileage:

0.0 to 0.57

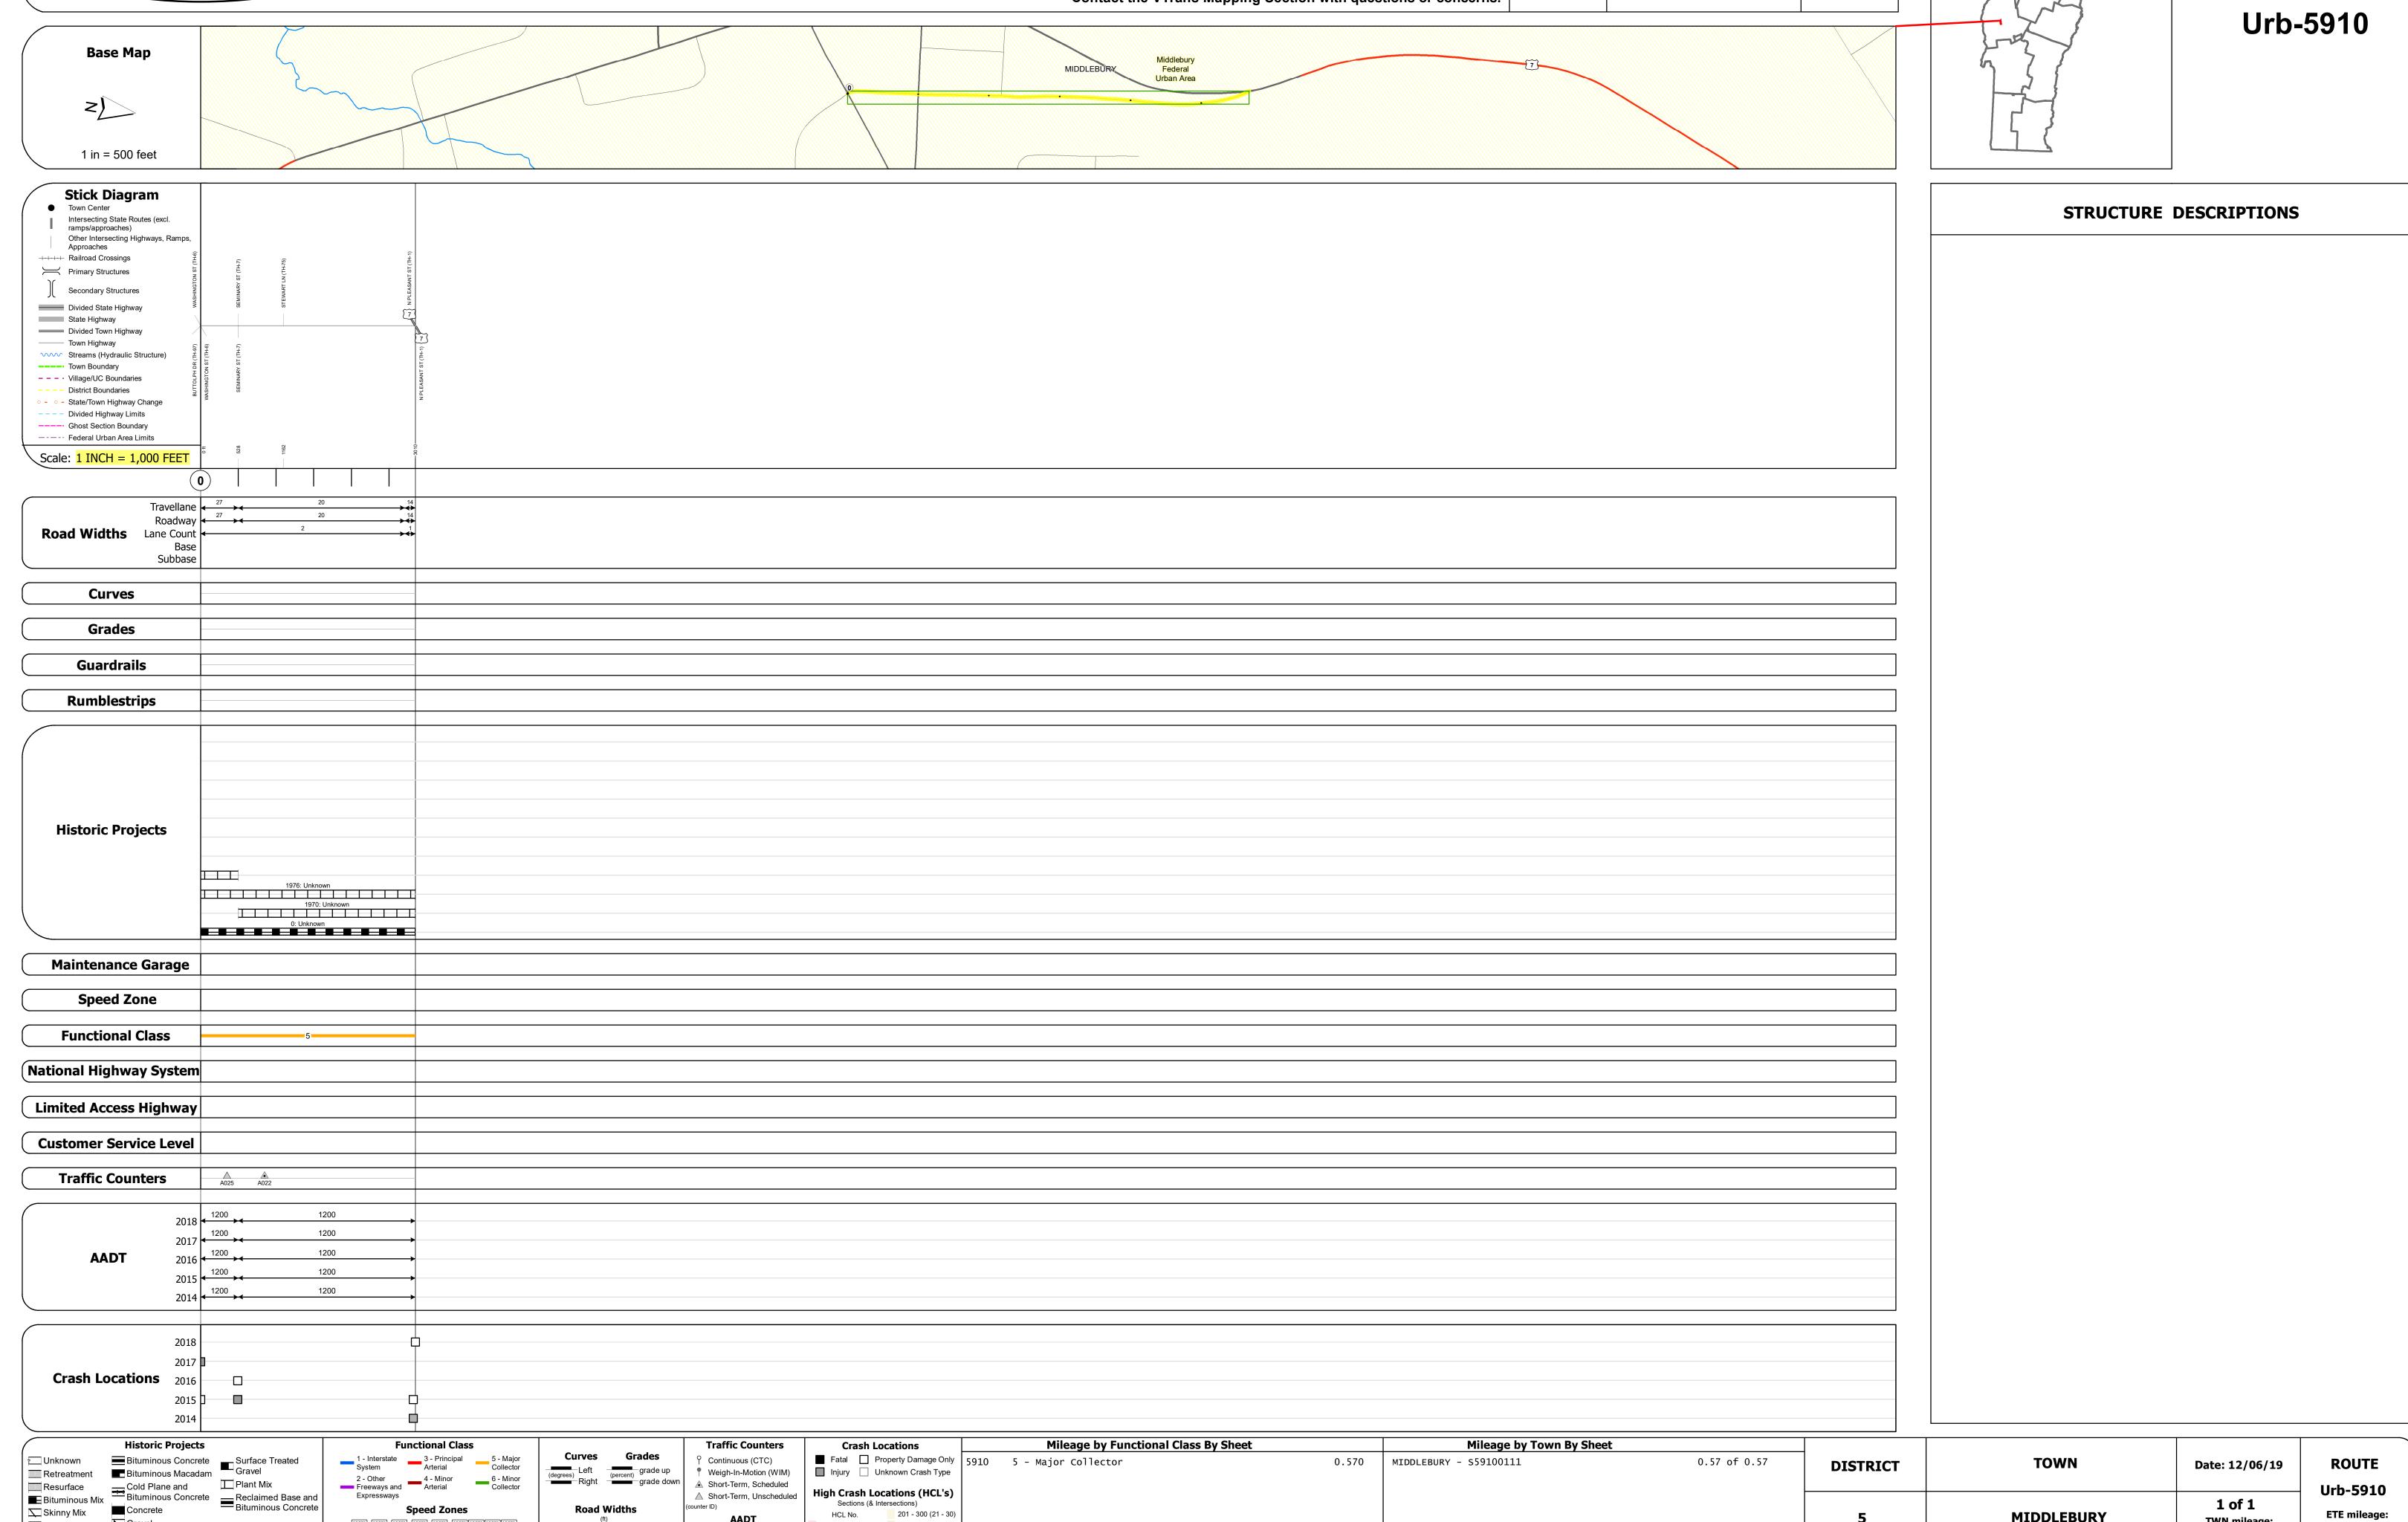

Page Total Mileage: 0.570 mi

Bituminous Seal Gravel