

Route Log and Progress Chart

DRAFT Please Note: Errors and Omissions May Exist.


DISTRICT TOWN ROUTE BARRE CITY Min-6010

Page Total Mileage: 0.14 mi



0.0 to 0.14

0.0 to 0.14

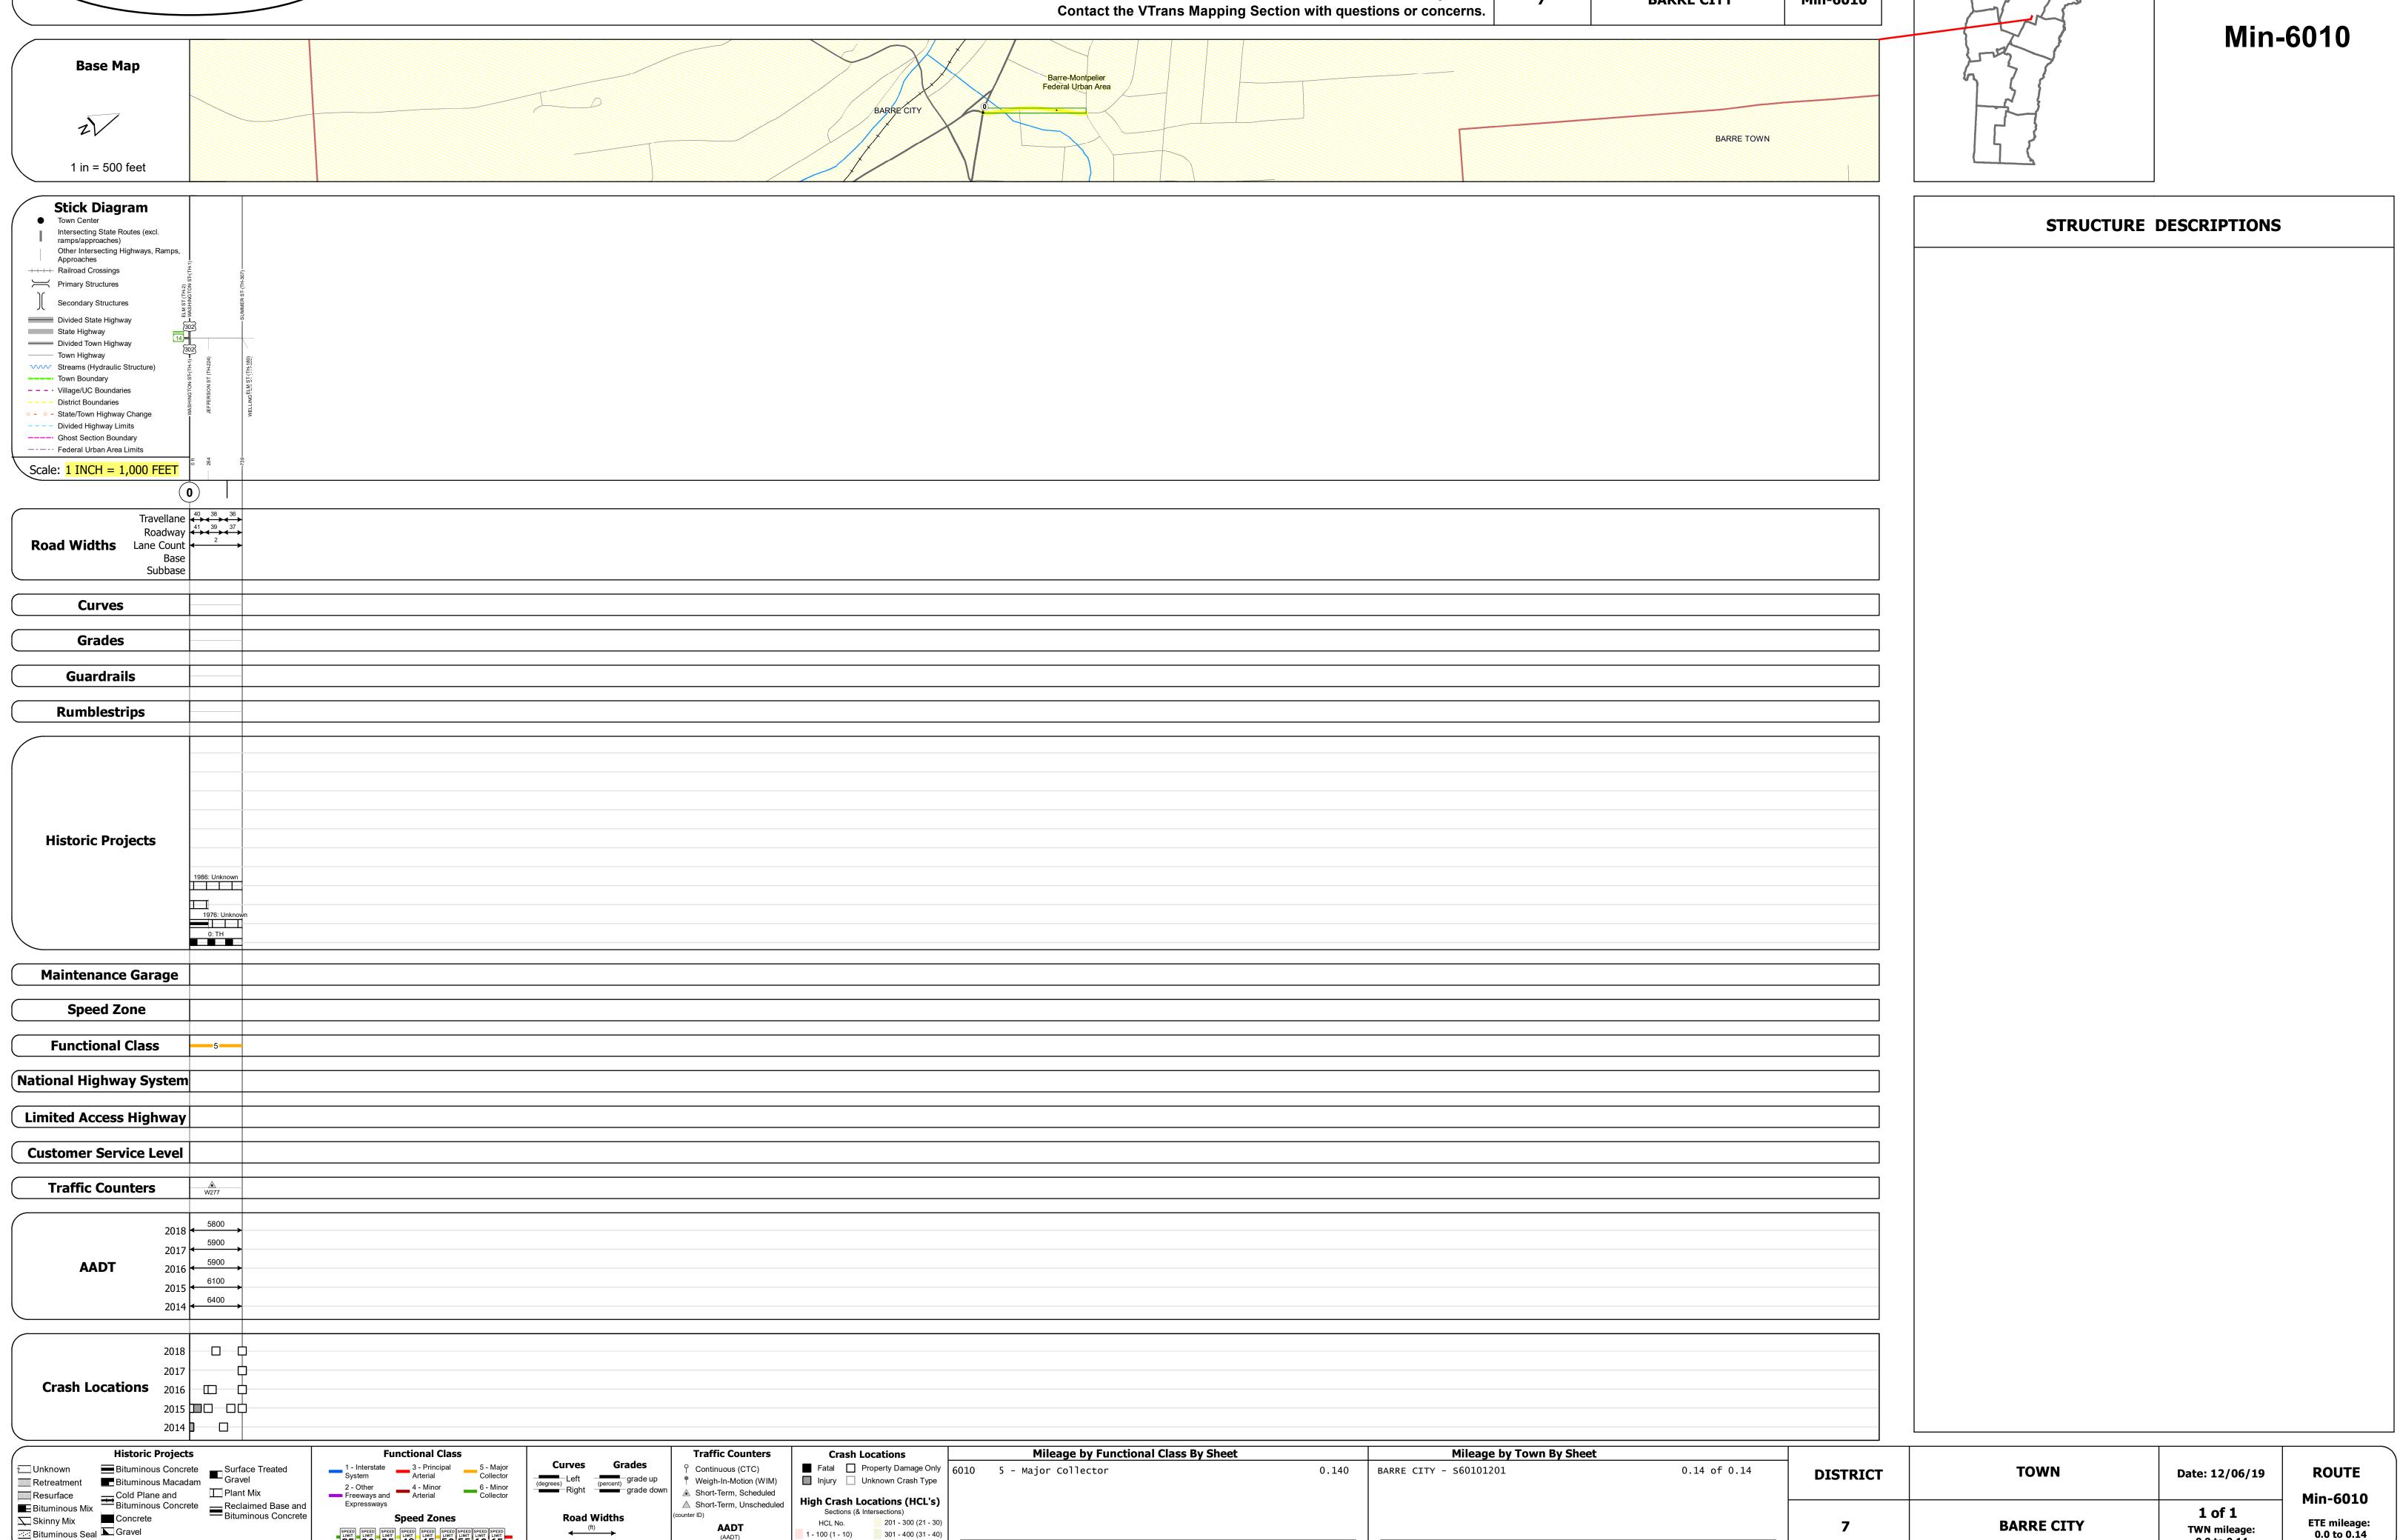

Page Total Mileage: 0.140 mi

1 - 100 (1 - 10) 301 - 400 (31 - 40)