




Route Log and Progress Chart


DRAFT

Please Note: Errors and Omissions May Exist.
Contact the VTrans Mapping Section with questions or concerns.

DISTRICT	TOWN	ROUTE
7	BARRE TOWN	Min-6119

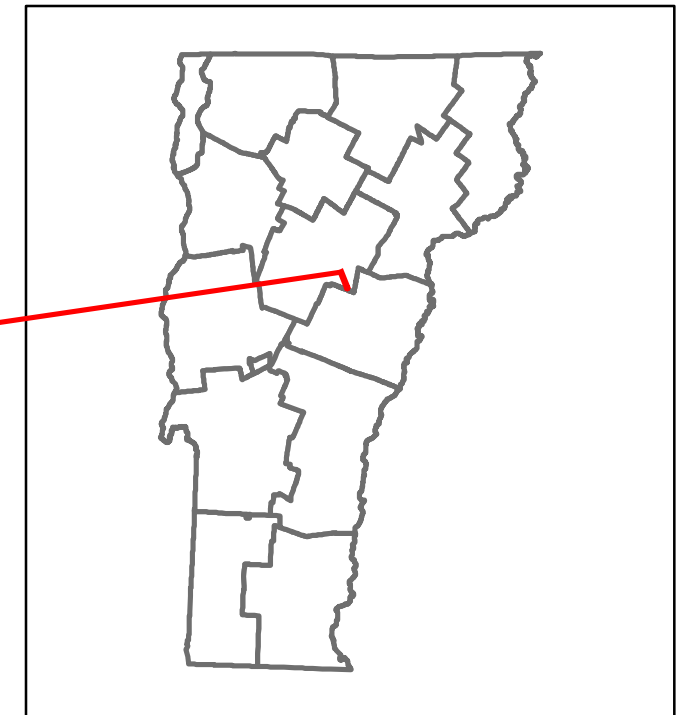

Min-6119

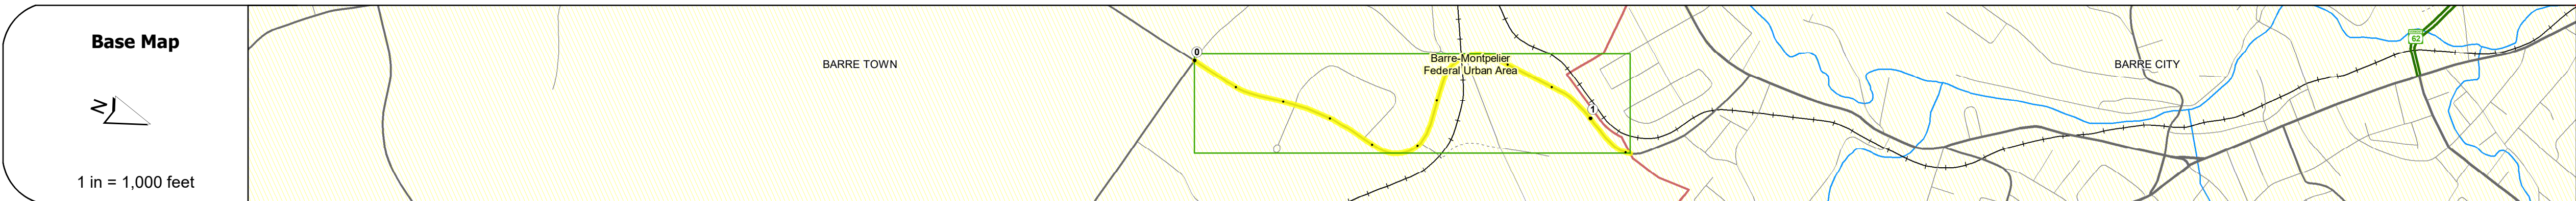

STRUCTURE DESCRIPTIONS

Road Widths	Travellane: 22' (left), 33' (right)
Roadway	30' (left), 39' (right)
Lane Count	2
Base	2 1/2" Crushed Gravel Plant Mix
Subbase	24" Crushed Rock

Curves	
---------------	--

Grades	
---------------	--

Guardrails	
-------------------	--

Rumblestrips	
---------------------	--

Historic Projects	<ul style="list-style-type: none"> 1988: Unknown 1976: Unknown 1971: Unknown 1962: Approach 1962: S (2005(1)) SA G SA
--------------------------	---

Maintenance Garage	
---------------------------	--

Speed Zone	
-------------------	--

Functional Class	4
-------------------------	---

National Highway System	
--------------------------------	--

Limited Access Highway	
-------------------------------	--

Customer Service Level	
-------------------------------	--

Traffic Counters	W328
-------------------------	------

AAADT	<ul style="list-style-type: none"> 2018: 4000 2017: 4100 2016: 4100 2015: 4100 2014: 4000
--------------	--

Crash Locations	<ul style="list-style-type: none"> 2018: 0 2017: 0 2016: 0 2015: 0 2014: 0
------------------------	---

Historic Projects <ul style="list-style-type: none"> Unknown Bituminous Concrete Retreatment Resurface Bituminous Mix Skippy Mix Bituminous Seal 	Functional Class <ul style="list-style-type: none"> 1 - Interstate System 2 - Other Freeways and Expressways 3 - Principal Arterial 4 - Minor Arterial 5 - Major Collector 6 - Minor Collector 	Curves <ul style="list-style-type: none"> Left (degrees) Right (degrees) 	Grades <ul style="list-style-type: none"> Left (percent) Right (percent) 	Traffic Counters <ul style="list-style-type: none"> Continuous (CTC) Weight-In-Motion (WIM) Short-Term, Scheduled Short-Term, Unscheduled 	Crash Locations <ul style="list-style-type: none"> Fatal Injury Property Damage Only Unknown Crash Type 	Mileage by Functional Class By Sheet 6119 4 - minor Arterial 1.110	Mileage by Town By Sheet BARRE TOWN - S61191202 1.11 of 1.11	DISTRICT 7	TOWN BARRE TOWN	Date: 12/04/19	ROUTE Min-6119
Speed Zones 15 20 25 30 35 40 45 50 55 60 65						Page Total Mileage: 1.11 mi		Page Total Mileage: 1.11 mi		1 of 1 TWN mileage: 0.0 to 1.11 ETE mileage: 0.0 to 1.11	

For More Information Contact - Vermont Agency of Transportation, Policy, Planning and Intermodal Development Division - Mapping Section, 1 National Life Drive, Montpelier, VT 05633-5001 Telephone: 802-828-2600.