







Route Log and Progress Chart

DRAFT

Please Note: Errors and Omissions May Exist.
Contact the VTrans Mapping Section with questions or concerns.

DISTRICT	TOWN	ROUTE
8	NORTH HERO	US-2

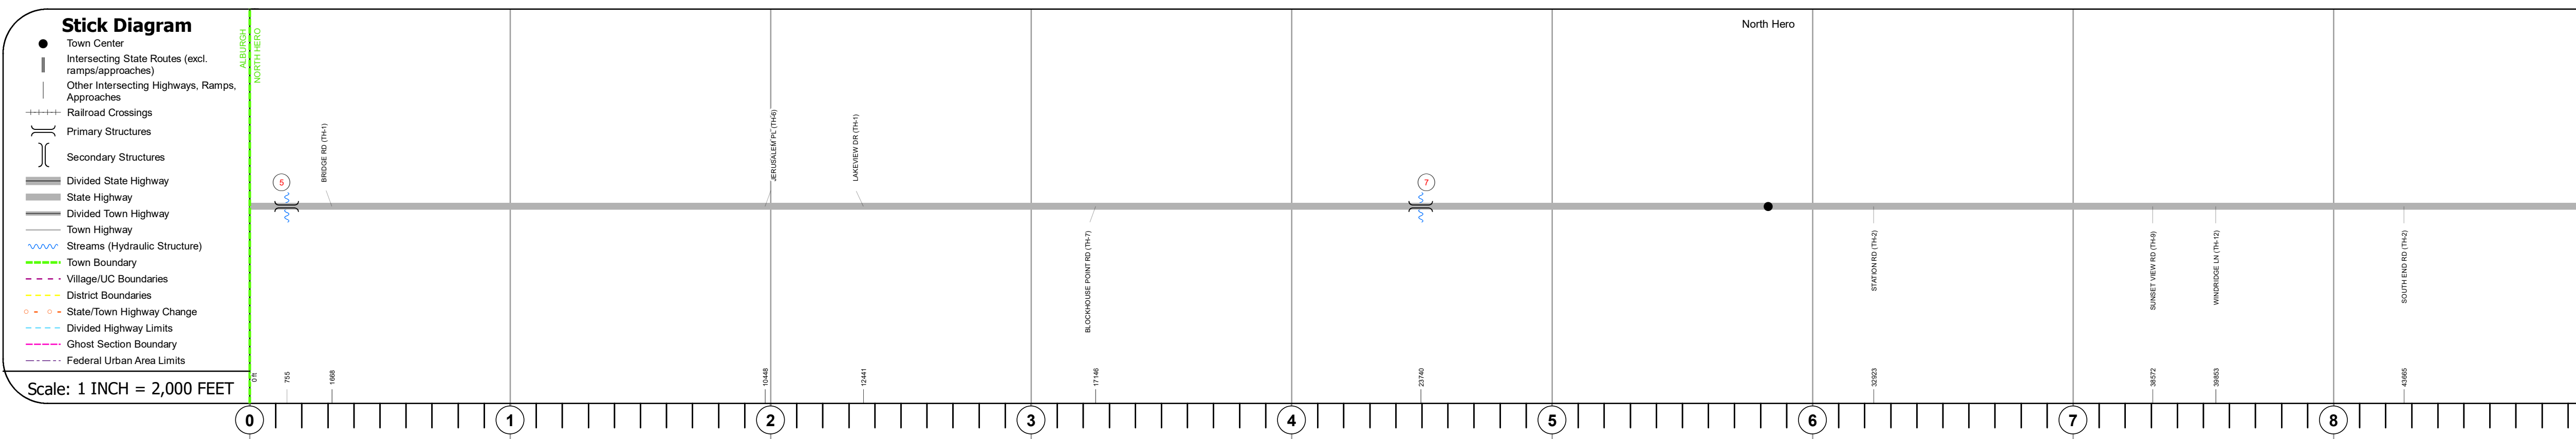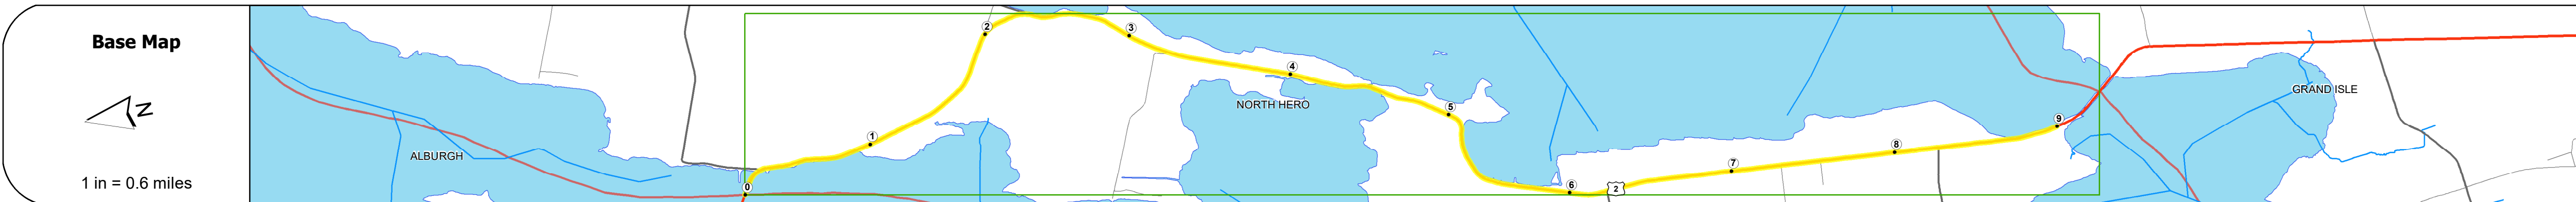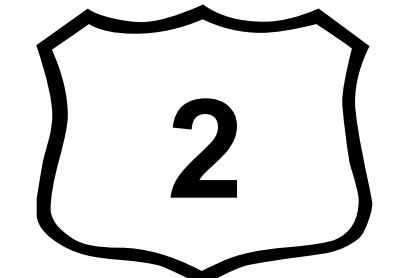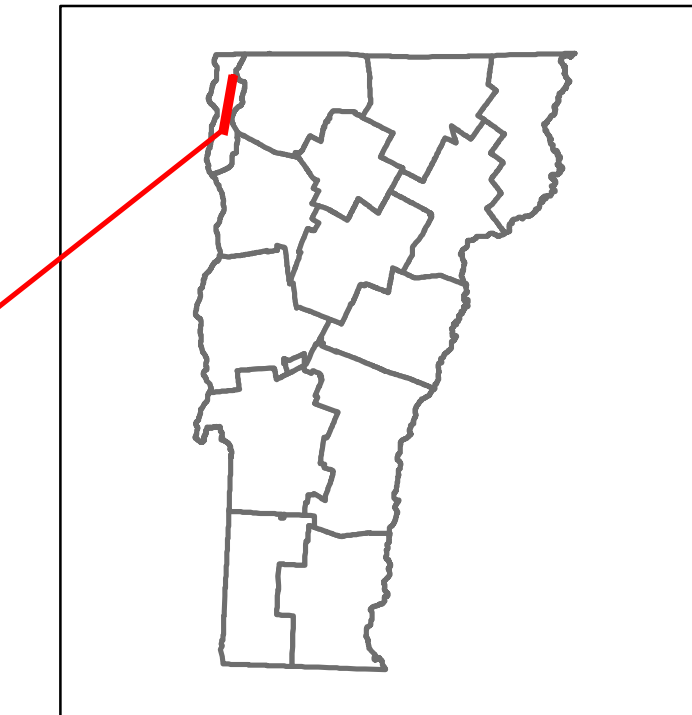

STRUCTURE DESCRIPTIONS

Bridge 5:
Girder and floorbeam system - 1954
Structure No. 200028000507042
Length: 826'
Width: 30.0'
Facility Carried: US 02 ML
Structure Type: 7SPN 2 GIR W RB/FB
Features Intersected: ALBURGH PASSAGE
Surface: Bituminous
Maintenance/Ownership: State

Bridge 7:
Other
Structure No. 300028000707041
Structure Type: Unknown
Features Intersected: LAKE CHAMPLAIN
Maintenance/Ownership: State


Travellane	
Roadway	
Lane Count	
Base	
Subbase	

Curves	35 3 4.3 5 3 3 4 5 6 3 5 4 6 4 3.3 14 4 8 6
--------	---

Grades	
--------	--

Guardrails	
------------	--

Rumblestrips	
--------------	--

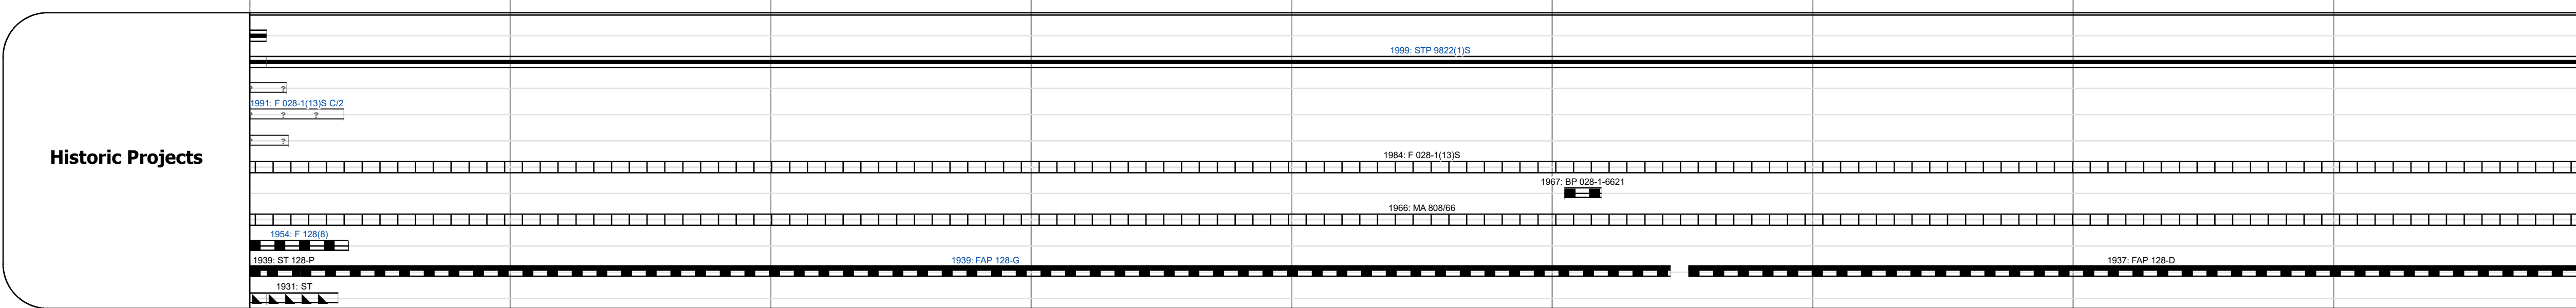

Maintenance Garage	District 8 - HWY Maintenance Highgate Garage
--------------------	--

Speed Zone	25 45 55
------------	----------

Functional Class	4
------------------	---


National Highway System	
-------------------------	--

Limited Access Highway	
------------------------	--

Customer Service Level	Regional Corridor
------------------------	-------------------

Traffic Counters	
------------------	--

ADT Counts	2018: 2500, 2900, 2900, 2900, 2900	2017: 2300, 2900, 2800, 2800, 2900	2016: 2200, 2800, 2800, 2800, 2900	2015: 2000, 2800, 2700, 2800, 2800	2014: 2000, 2700, 2600, 2900, 2900
------------	------------------------------------	------------------------------------	------------------------------------	------------------------------------	------------------------------------

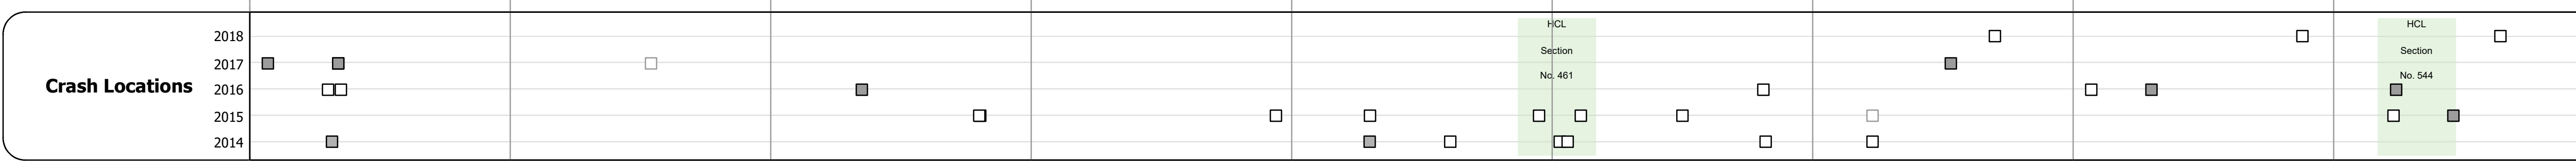

Historic Projects Unknown, Retreatment, Resurface, Bituminous Mix, Skinny Mix, Bituminous Seal Bituminous Concrete, Surface Treated Gravel, Cold Plane and Plant Mix, Reclaimed Base and Bituminous Concrete, Concrete, Gravel	Functional Class 1- Interstate System, 2- Other Freeways and Expressways, 3- Principal Arterial, 4- Minor Arterial, 5- Major Collector, 6- Minor Collector	Curves Left (degrees), Right (degrees)	Grades (degrees) grade up, (degrees) grade down	Traffic Counters Continuous (CTC), Weigh-In-Motion (WIM), Short-Term, Scheduled, Short-Term, Unscheduled	Crash Locations Fatal, Injury, Property Damage Only, Unknown Crash Type, High Crash Locations (HCL's)	Mileage by Functional Class By Sheet 028-1 4 - Minor Arterial 9.000	Mileage by Town By Sheet NORTH HERO - U002-0704 9.0 of 9.34
---	--	--	---	--	---	---	---

DISTRICT	TOWN	Date: 12/01/19	ROUTE
8	NORTH HERO	1 of 2 TWN mileage: 0.0 to 9.0	US-2 ETE mileage: 11.732 to 20.732