
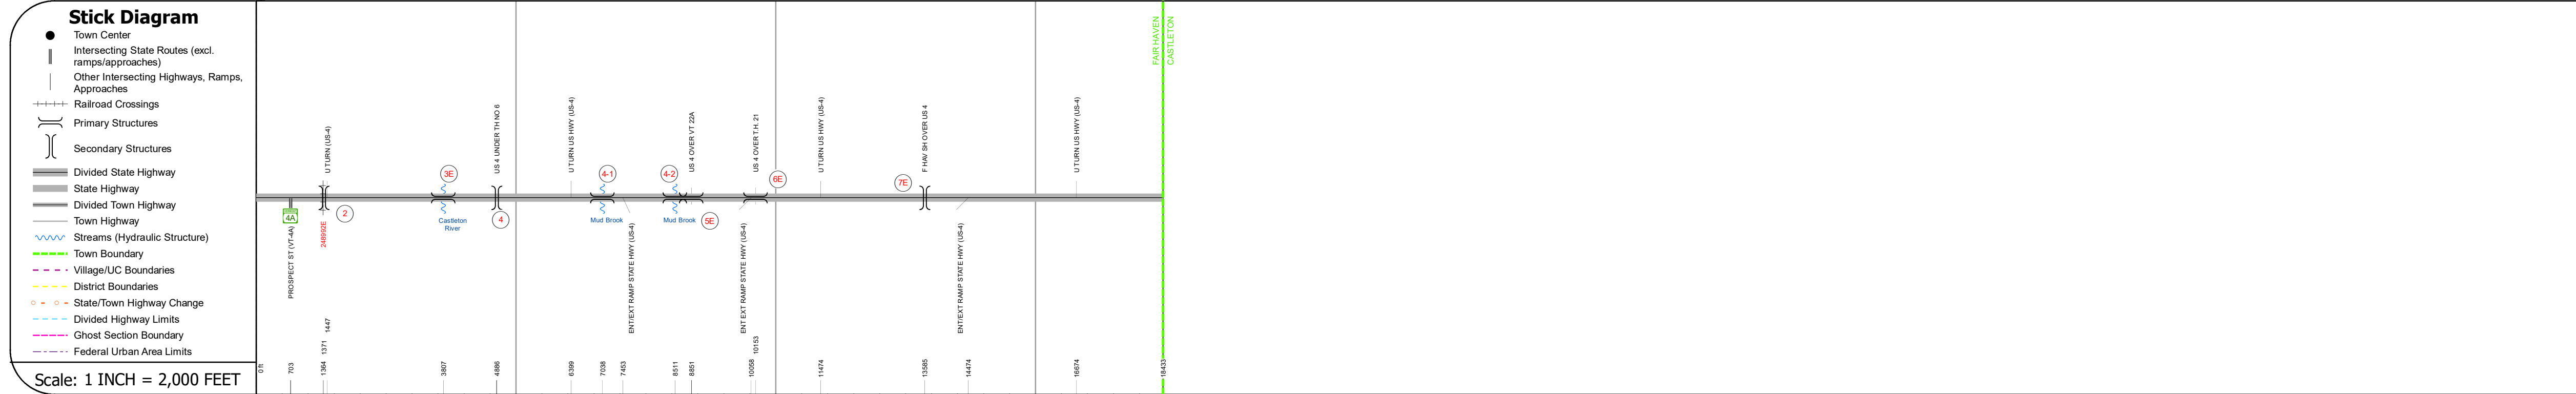


DISTRICT	TOWN	ROUTE
3	FAIR HAVEN	US-4

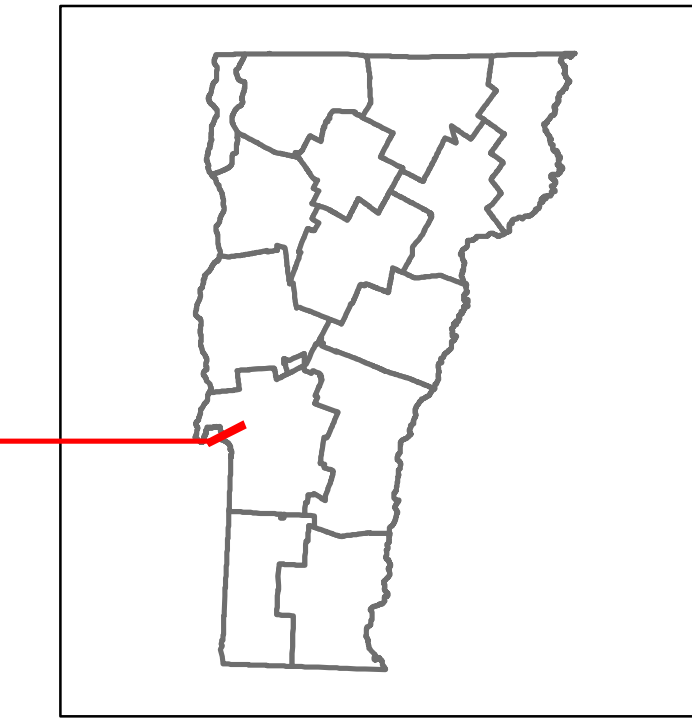

Road Widths	Travellane	24
Roadway	Lane Count	36
Lane Count	Base	2
Base	Subbase	Two 2-1/2" Crushed Stone Base Courses
Subbase		24" Crushed Rock

Curves	3
---------------	---

Grades	+4.6
---------------	------

Guardrails	
-------------------	--

Rumblestrips	
---------------------	--

Historic Projects	<ul style="list-style-type: none"> 2015: BF MEMB(35) 2014: BHF BPNT(10) 2012: NH SURF(22) 2009: NH HES 020-1(21) 2009: BHF MEMB(2) 2004: NH 8811(13) 1987: F 020-1(10) 1971: F 020-1(4)
--------------------------	---

Maintenance Garage	District 3 - HWY Maintenance Castleton Garage
---------------------------	---

Speed Zone	55
-------------------	----

Functional Class	3
-------------------------	---

National Highway System	NHS - Other NHS Routes
--------------------------------	------------------------

Limited Access Highway	Full
-------------------------------	------

Customer Service Level	Interstate Or Divided Highway
-------------------------------	-------------------------------

Traffic Counters	R000, R001, R002
-------------------------	------------------

AADT Counts	<table border="1"> <tr> <th>Year</th> <th>R000</th> <th>R001</th> <th>R002</th> </tr> <tr> <td>2018</td> <td>8400</td> <td>6900</td> <td>8100</td> </tr> <tr> <td>2017</td> <td>8200</td> <td>7000</td> <td>7600</td> </tr> <tr> <td>2016</td> <td>7900</td> <td>7000</td> <td>7100</td> </tr> <tr> <td>2015</td> <td>7700</td> <td>7100</td> <td>6600</td> </tr> <tr> <td>2014</td> <td>7600</td> <td>7000</td> <td>6700</td> </tr> </table>	Year	R000	R001	R002	2018	8400	6900	8100	2017	8200	7000	7600	2016	7900	7000	7100	2015	7700	7100	6600	2014	7600	7000	6700
Year	R000	R001	R002																						
2018	8400	6900	8100																						
2017	8200	7000	7600																						
2016	7900	7000	7100																						
2015	7700	7100	6600																						
2014	7600	7000	6700																						

Crash Locations	HCL Section No. 356
------------------------	---------------------

STRUCTURE DESCRIPTIONS

Bridge 2:
Girder and floorbeam system - 1971
Structure No. 20002000211072
Length: 175'
Under Clearance: 17.0'
Facility Carried: RAILROAD
Structure Type: 2 SP WELDED THRU GR
Features Intersected: CL+P RR OVER U.S.4

Bridge 3E:
Stringer/multi-beam or girder - 1971
Structure No. 20002003E11072
Length: 243'
Width: 42.8'
Facility Carried: US 04 ML
Structure Type: 2 SP CONT WELDED GIR
Features Intersected: CASTLETON RIVER
Surface: Bituminous
Maintenance/Ownership: State

Bridge 4:
Stringer/multi-beam or girder - 1971
Structure No. 20110700D411071
Length: 237'
Facility Carried: TR 06
Structure Type: 2 SP CONT WELDED GIR
Features Intersected: US 4 UNDER TH NO 6

Culvert 4-1:
Culvert - 1971
Structure No. 30002004-111071
Length: 8'
Under Clearance: 8.0'
Facility Carried: US4
Structure Type: CGMPP
Features Intersected: MUD BROOK
Maintenance: State

Culvert 4-2:
Culvert - 1969
Structure No. 30002004-211071
Length: 8'
Under Clearance: 8.0'
Facility Carried: US4
Structure Type: CGMPP
Features Intersected: MUD BROOK
Maintenance: State

Bridge 5E:
Stringer/multi-beam or girder - 1971
Structure No. 20002005E11072
Length: 191'
Width: 36.8'
Under Clearance: 14.33'
Facility Carried: US 04 ML
Structure Type: WELDED GIRDER
Features Intersected: US 4 OVER VT 22A
Surface: Bituminous
Maintenance/Ownership: State

Culvert 6E:
Culvert - 1970
Structure No. 20002006E11072
Length: 25'
Under Clearance: 13.83'
Facility Carried: US 04 ML
Structure Type: RC BOX
Features Intersected: US 4 OVER T.H. 21
Maintenance/Ownership: State

Bridge 7E:
Stringer/multi-beam or girder - 1971
Structure No. 201142000111072
Length: 145'
Facility Carried: VT 00921
Structure Type: WELDED GIRDER
Features Intersected: F HAV SH OVER US 4

<p>Historic Projects</p> <ul style="list-style-type: none"> Unknown Retreatment Resurface Bituminous Mix Skippy Mix Bituminous Seal <p>Surface Treated</p> <ul style="list-style-type: none"> Gravel Plant Mix Reclaimed Base and Bituminous Concrete <p>Functional Class</p> <ul style="list-style-type: none"> 1 - Interstate System 2 - Other Freeways and Expressways 3 - Principal Arterial 4 - Minor Arterial 5 - Major Collector 6 - Minor Collector <p>Speed Zones</p> <ul style="list-style-type: none"> 25 30 35 40 45 50 55 60 65 	<p>Curves</p> <ul style="list-style-type: none"> Left Right <p>Grades</p> <ul style="list-style-type: none"> grade up grade down <p>Road Widths</p> <p>(ft)</p>	<p>Traffic Counters</p> <ul style="list-style-type: none"> Continuous (CTC) Weight-In-Motion (WIM) Short-Term, Scheduled Short-Term, Unscheduled <p>Crash Locations</p> <ul style="list-style-type: none"> Fatal Injury Property Damage Only Unknown Crash Type <p>High Crash Locations (HCL's)</p> <p>Sections (& Intersections)</p> <p>HCL No. 1 - 100 (1 - 10) 201 - 300 (21 - 30) 301 - 400 (31 - 40) 401 - 800 (41 - 113) 101 - 200 (11 - 20)</p> <p>AADT</p> <p>(count)</p>	<p>Mileage by Functional Class By Sheet</p> <p>020-1 3 - Other Principal Arterial 3.491</p> <p>Mileage by Town By Sheet</p> <p>FAIR HAVEN - U004-1107 3.491 of 3.491</p> <p>Page Total Mileage: 3.491 mi</p>	<p>DISTRICT</p> <p>3</p>	<p>TOWN</p> <p>FAIR HAVEN</p>	<p>Date: 12/01/19</p> <p>1 of 1</p> <p>TWN mileage: 0.0 to 3.491</p>	<p>ROUTE</p> <p>US-4</p> <p>ETE mileage: 0.0 to 3.491</p>
--	--	---	--	---------------------------------	--------------------------------------	---	--