
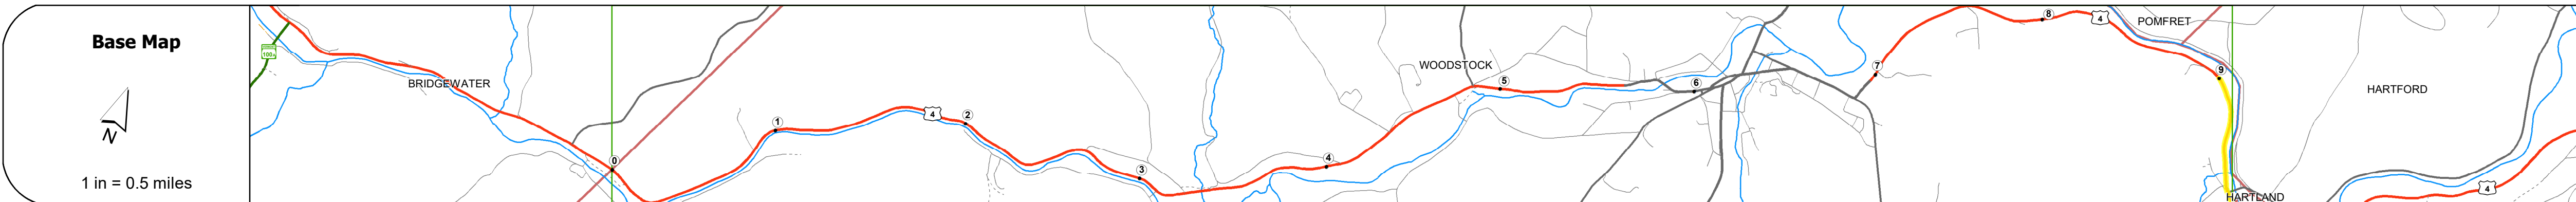


DISTRICT	TOWN	ROUTE
4	WOODSTOCK	US-4

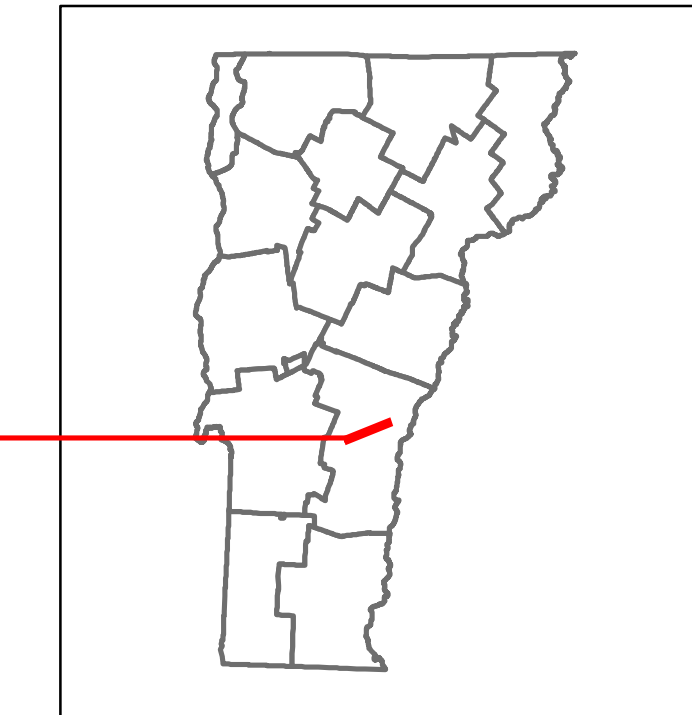

STRUCTURE DESCRIPTIONS

Culvert 56:
Culvert - 1975
Structure No. 300020005614241
Length: 16'
Under Clearance: 11.0'
Facility Carried: US4
Structure Type: CGMPPA
Features Intersected: HAPPY VALLEY BROOK
Maintenance: State

Road Widths	Travellane: 22'
Roadway	26'
Lane Count	2
Base	
Subbase	

Curves	6, 6, 4, 7, 15
---------------	----------------

Grades	
---------------	--

Guardrails	
-------------------	--

Rumblestrips	
---------------------	--

Historic Projects	<ul style="list-style-type: none"> 1981: PMA 8238 1984: HMA 2512 1976: HMA 3703 1948: ST 108-T 1932: PAP 108-A
--------------------------	---

Maintenance Garage	
---------------------------	--

Speed Zone	25, 35, 45
-------------------	------------

Functional Class	3
-------------------------	---

National Highway System	NHS - Other NHS Routes
--------------------------------	------------------------

Limited Access Highway	
-------------------------------	--

Customer Service Level	Arterial Highway
-------------------------------	------------------

Traffic Counters	Y183
-------------------------	------

AADT Counts	<table border="1"> <tr> <th>Year</th> <th>Left</th> <th>Right</th> </tr> <tr> <td>2018</td> <td>7400</td> <td>7300</td> </tr> <tr> <td>2017</td> <td>7500</td> <td>7400</td> </tr> <tr> <td>2016</td> <td>7500</td> <td>7400</td> </tr> <tr> <td>2015</td> <td>7600</td> <td>7500</td> </tr> <tr> <td>2014</td> <td>7400</td> <td>7300</td> </tr> </table>	Year	Left	Right	2018	7400	7300	2017	7500	7400	2016	7500	7400	2015	7600	7500	2014	7400	7300
Year	Left	Right																	
2018	7400	7300																	
2017	7500	7400																	
2016	7500	7400																	
2015	7600	7500																	
2014	7400	7300																	

Crash Locations	<table border="1"> <tr> <th>Year</th> <th>HCL</th> <th>Section No.</th> </tr> <tr> <td>2018</td> <td></td> <td>518</td> </tr> <tr> <td>2017</td> <td></td> <td></td> </tr> <tr> <td>2016</td> <td></td> <td></td> </tr> <tr> <td>2015</td> <td></td> <td></td> </tr> <tr> <td>2014</td> <td></td> <td></td> </tr> </table>	Year	HCL	Section No.	2018		518	2017			2016			2015			2014		
Year	HCL	Section No.																	
2018		518																	
2017																			
2016																			
2015																			
2014																			

Historic Projects <ul style="list-style-type: none"> Unknown Retreatment Resurface Bituminous Mix Skippy Mix Bituminous Seal 	Functional Class <ul style="list-style-type: none"> 1 - Interstate System 2 - Other Freeways and Expressways 3 - Principal Arterial 4 - Minor Arterial 5 - Major Collector 6 - Minor Collector 	Crash Locations <ul style="list-style-type: none"> Fatal Injury Property Damage Only Unknown Crash Type 	Mileage by Functional Class By Sheet 020-2 3 - Other Principal Arterial 0.648 Page Total Mileage: 0.648 mi	Mileage by Town By Sheet WOODSTOCK - U004-1424 0.648 of 9.648 Page Total Mileage: 0.648 mi	DISTRICT	TOWN	Date: 12/02/19	ROUTE
					4	WOODSTOCK	2 of 2 TWN mileage: 9.0 to 9.648	US-4 ETE mileage: 52.249 to 52.897