
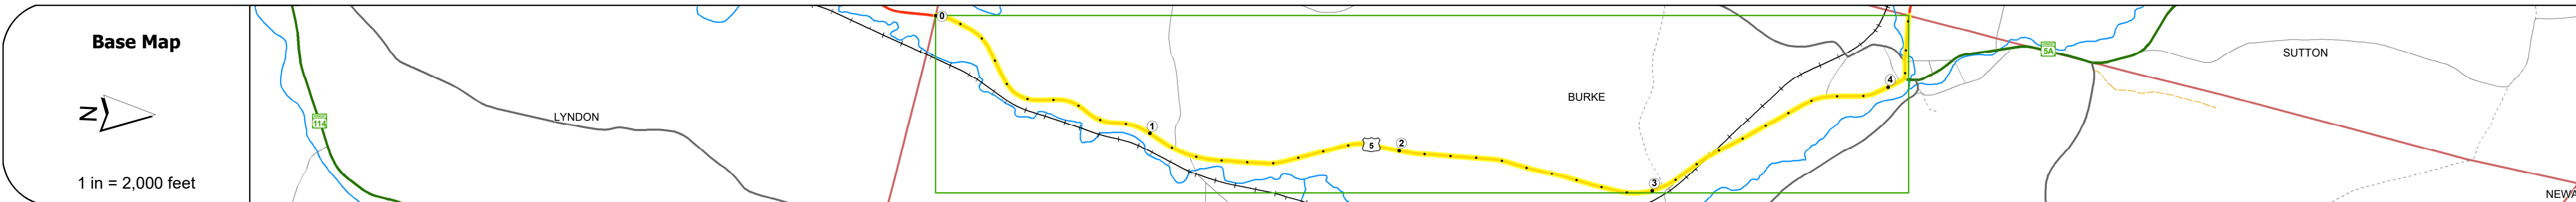


DISTRICT	TOWN	ROUTE
7	BURKE	US-5

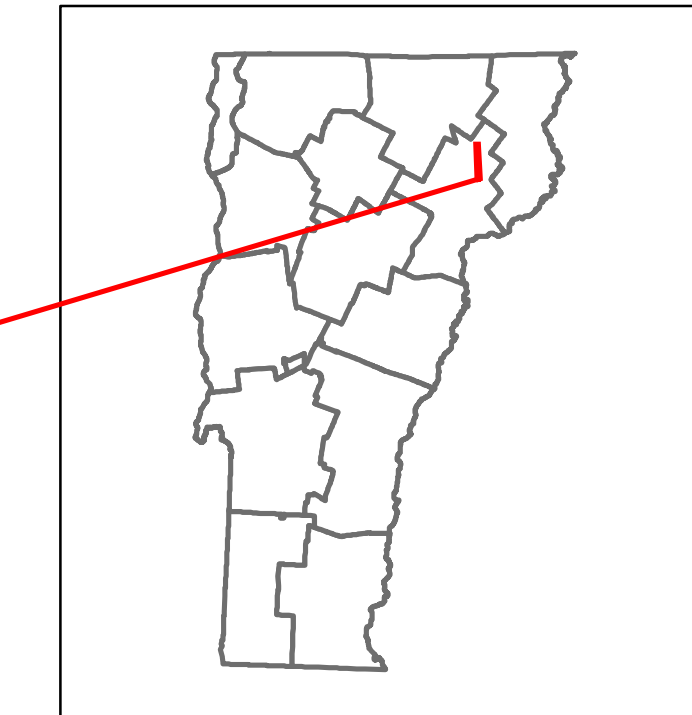

STRUCTURE DESCRIPTIONS

Bridge 149:
Slab - 1932
Structure No. 300113014903021
Length: 21'
Width: 24.1'
Under Clearance: 6.0'
Facility Carried: US5
Structure Type: CONCRETE SLAB
Features Intersected: BROOK
Surface: Bituminous
Maintenance: State

Road Widths	Travellane: 22 Roadway: 26 Lane Count: 2 Base: 12' 5.8'
Curves	6, 7, 8, 7, 6, 5, 5, 4, 5, 6, 28.7, 4
Grades	+6.1A, +4.0A
Guardrails	
Rumblestrips	
Historic Projects	1999: STP 9728(1)S 1983: RS 0113(2)S 1956: F 86(3) 1932: FAP 86-C 1932: ST 86-C 1932: FAP 86-C
Maintenance Garage	District 7 - HWY Maintenance Lyndon Garage
Speed Zone	35
Functional Class	5
National Highway System	
Limited Access Highway	
Customer Service Level	Local Connector
Traffic Counters	C191
AADT Counts	2018: 3500, 2300, 1600, 610, 550 2017: 3600, 2300, 1600, 610, 550 2016: 3700, 2400, 1600, 610, 550 2015: 3800, 2400, 1600, 610, 550 2014: 3500, 2400, 1900, 740, 590
Crash Locations	HCL Section No. 290

Historic Projects Unknown, Retreatment, Resurface, Bituminous Mix, Skinny Mix, Bituminous Seal Bituminous Concrete, Bituminous Macadam, Cold Plane and Bituminous Concrete, Concrete, Gravel, Surface Treated Gravel, Plant Mix, Reclaimed Base and Bituminous Concrete	Functional Class 1 - Interstate System, 2 - Other Freeways and Expressways, 3 - Principal Arterial, 4 - Minor Arterial, 5 - Major Collector, 6 - Minor Collector	Curves Left, Right, Grades (up/down)	Traffic Counters Continuous (CTC), Weigh-In-Motion (WIM), Short-Term, Scheduled, Short-Term, Unscheduled	Crash Locations Fatal, Injury, Property Damage Only, Unknown Crash Type, High Crash Locations (HCL's)	Mileage by Functional Class By Sheet 0113 5 - Major Collector 4.320	Mileage by Town By Sheet BURKE - U005-0302 4.32 of 4.32	DISTRICT 7	TOWN BURKE	Date: 12/02/19 Page: 1 of 1 TWN mileage: 0.0 to 4.32	ROUTE US-5 ETE mileage: 150.422 to 154.742
--	--	--	--	---	---	---	----------------------	----------------------	---	---