

Base Map


Route Log and Progress Chart

DRAFT Please Note: Errors and Omissions May Exist. Contact the VTrans Mapping Section with questions or concerns.


Page Total Mileage: 0.440 mi

DISTRICT TOWN ROUTE US-5 **DERBY**

Page Total Mileage: 0.44 mi

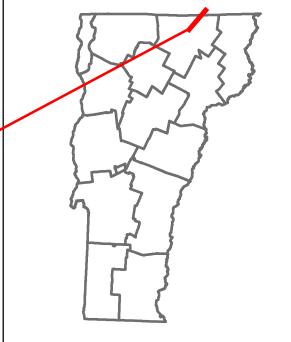



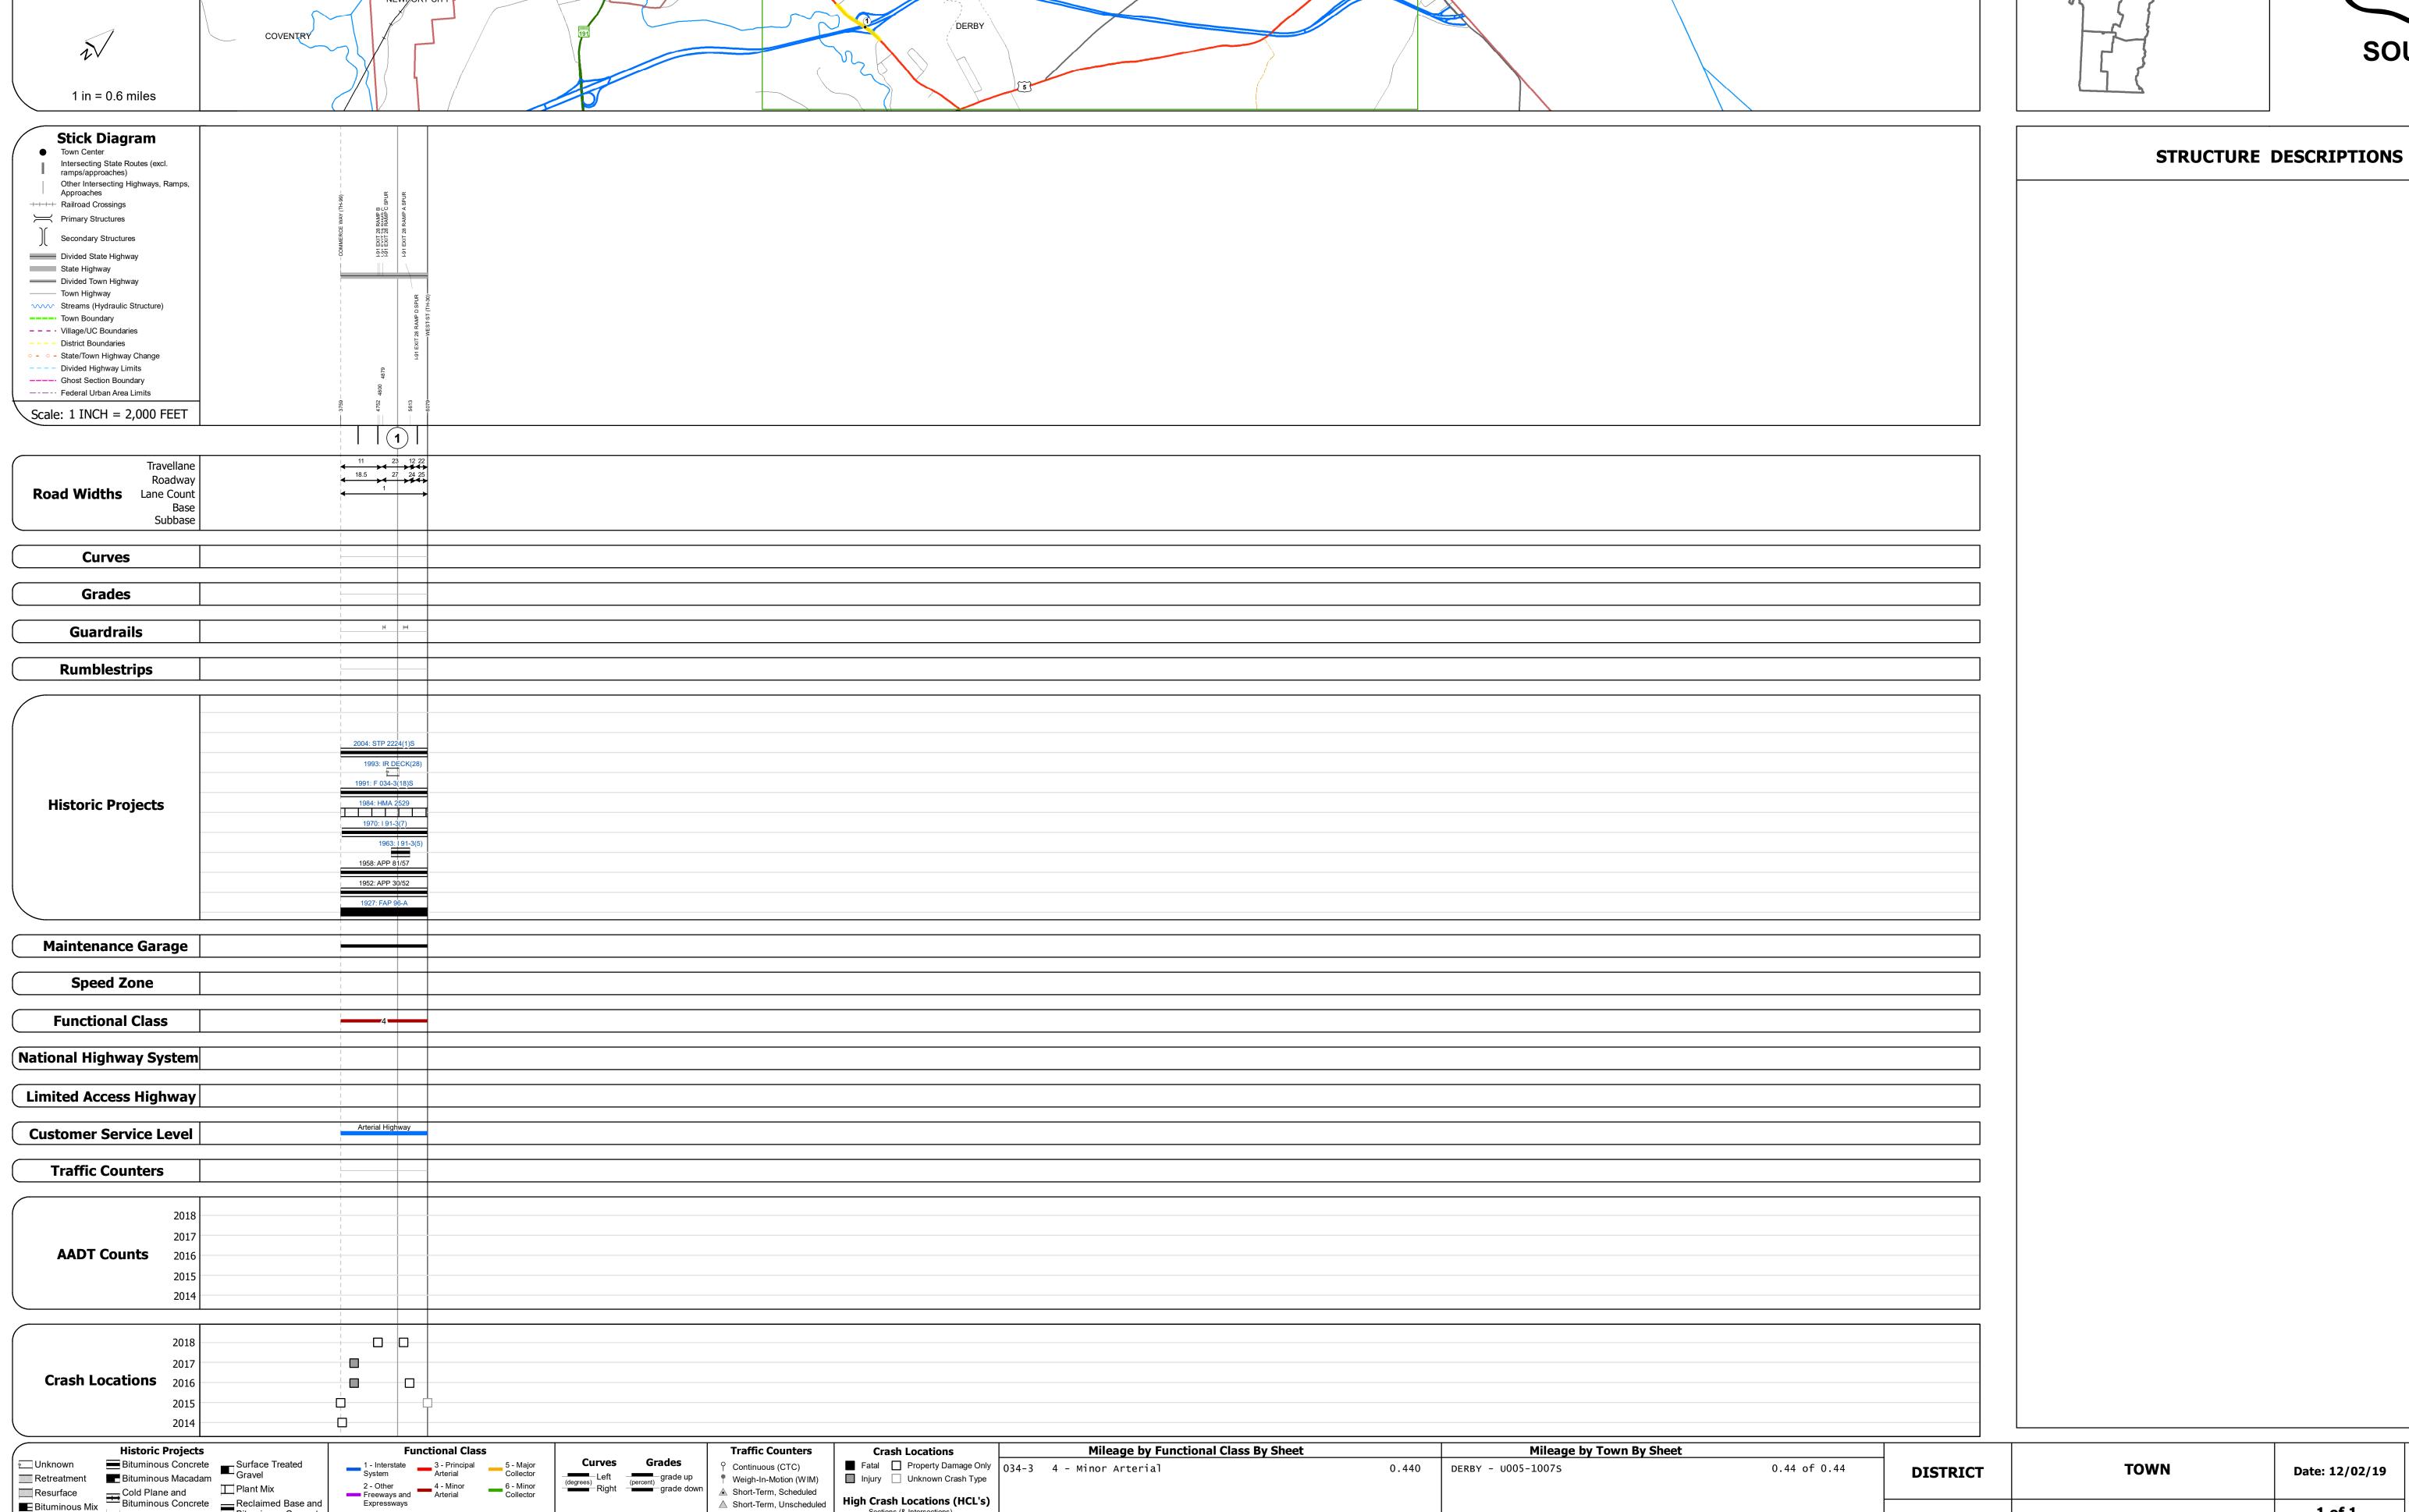

DERBY

▲ Short-Term, Scheduled

△ Short-Term, Unscheduled

High Crash Locations (HCL's)

HCL No. 201 - 300 (21 - 30

1 - 100 (1 - 10) 301 - 400 (31 - 40)

Cold Plane and
Bituminous Concrete
Concrete
Concrete

Bituminous Mix
Skinny Mix
Concrete

Bituminous Seal Gravel