

## **Route Log and Progress Chart**

High Crash Locations (HCL's)

HCL No. 201 - 300 (21 - 30)


1 - 100 (1 - 10) 301 - 400 (31 - 40)

△ Short-Term, Unscheduled


**DRAFT** Please Note: Errors and Omissions May Exist. Contact the VTrans Mapping Section with questions or concerns.

**DISTRICT TOWN ROUTE SHELBURNE** US-7

Page Total Mileage: 2.234 mi

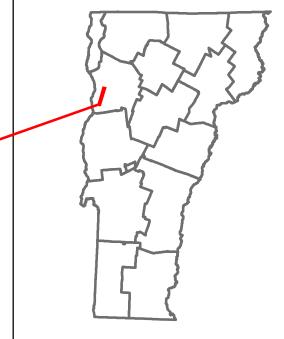



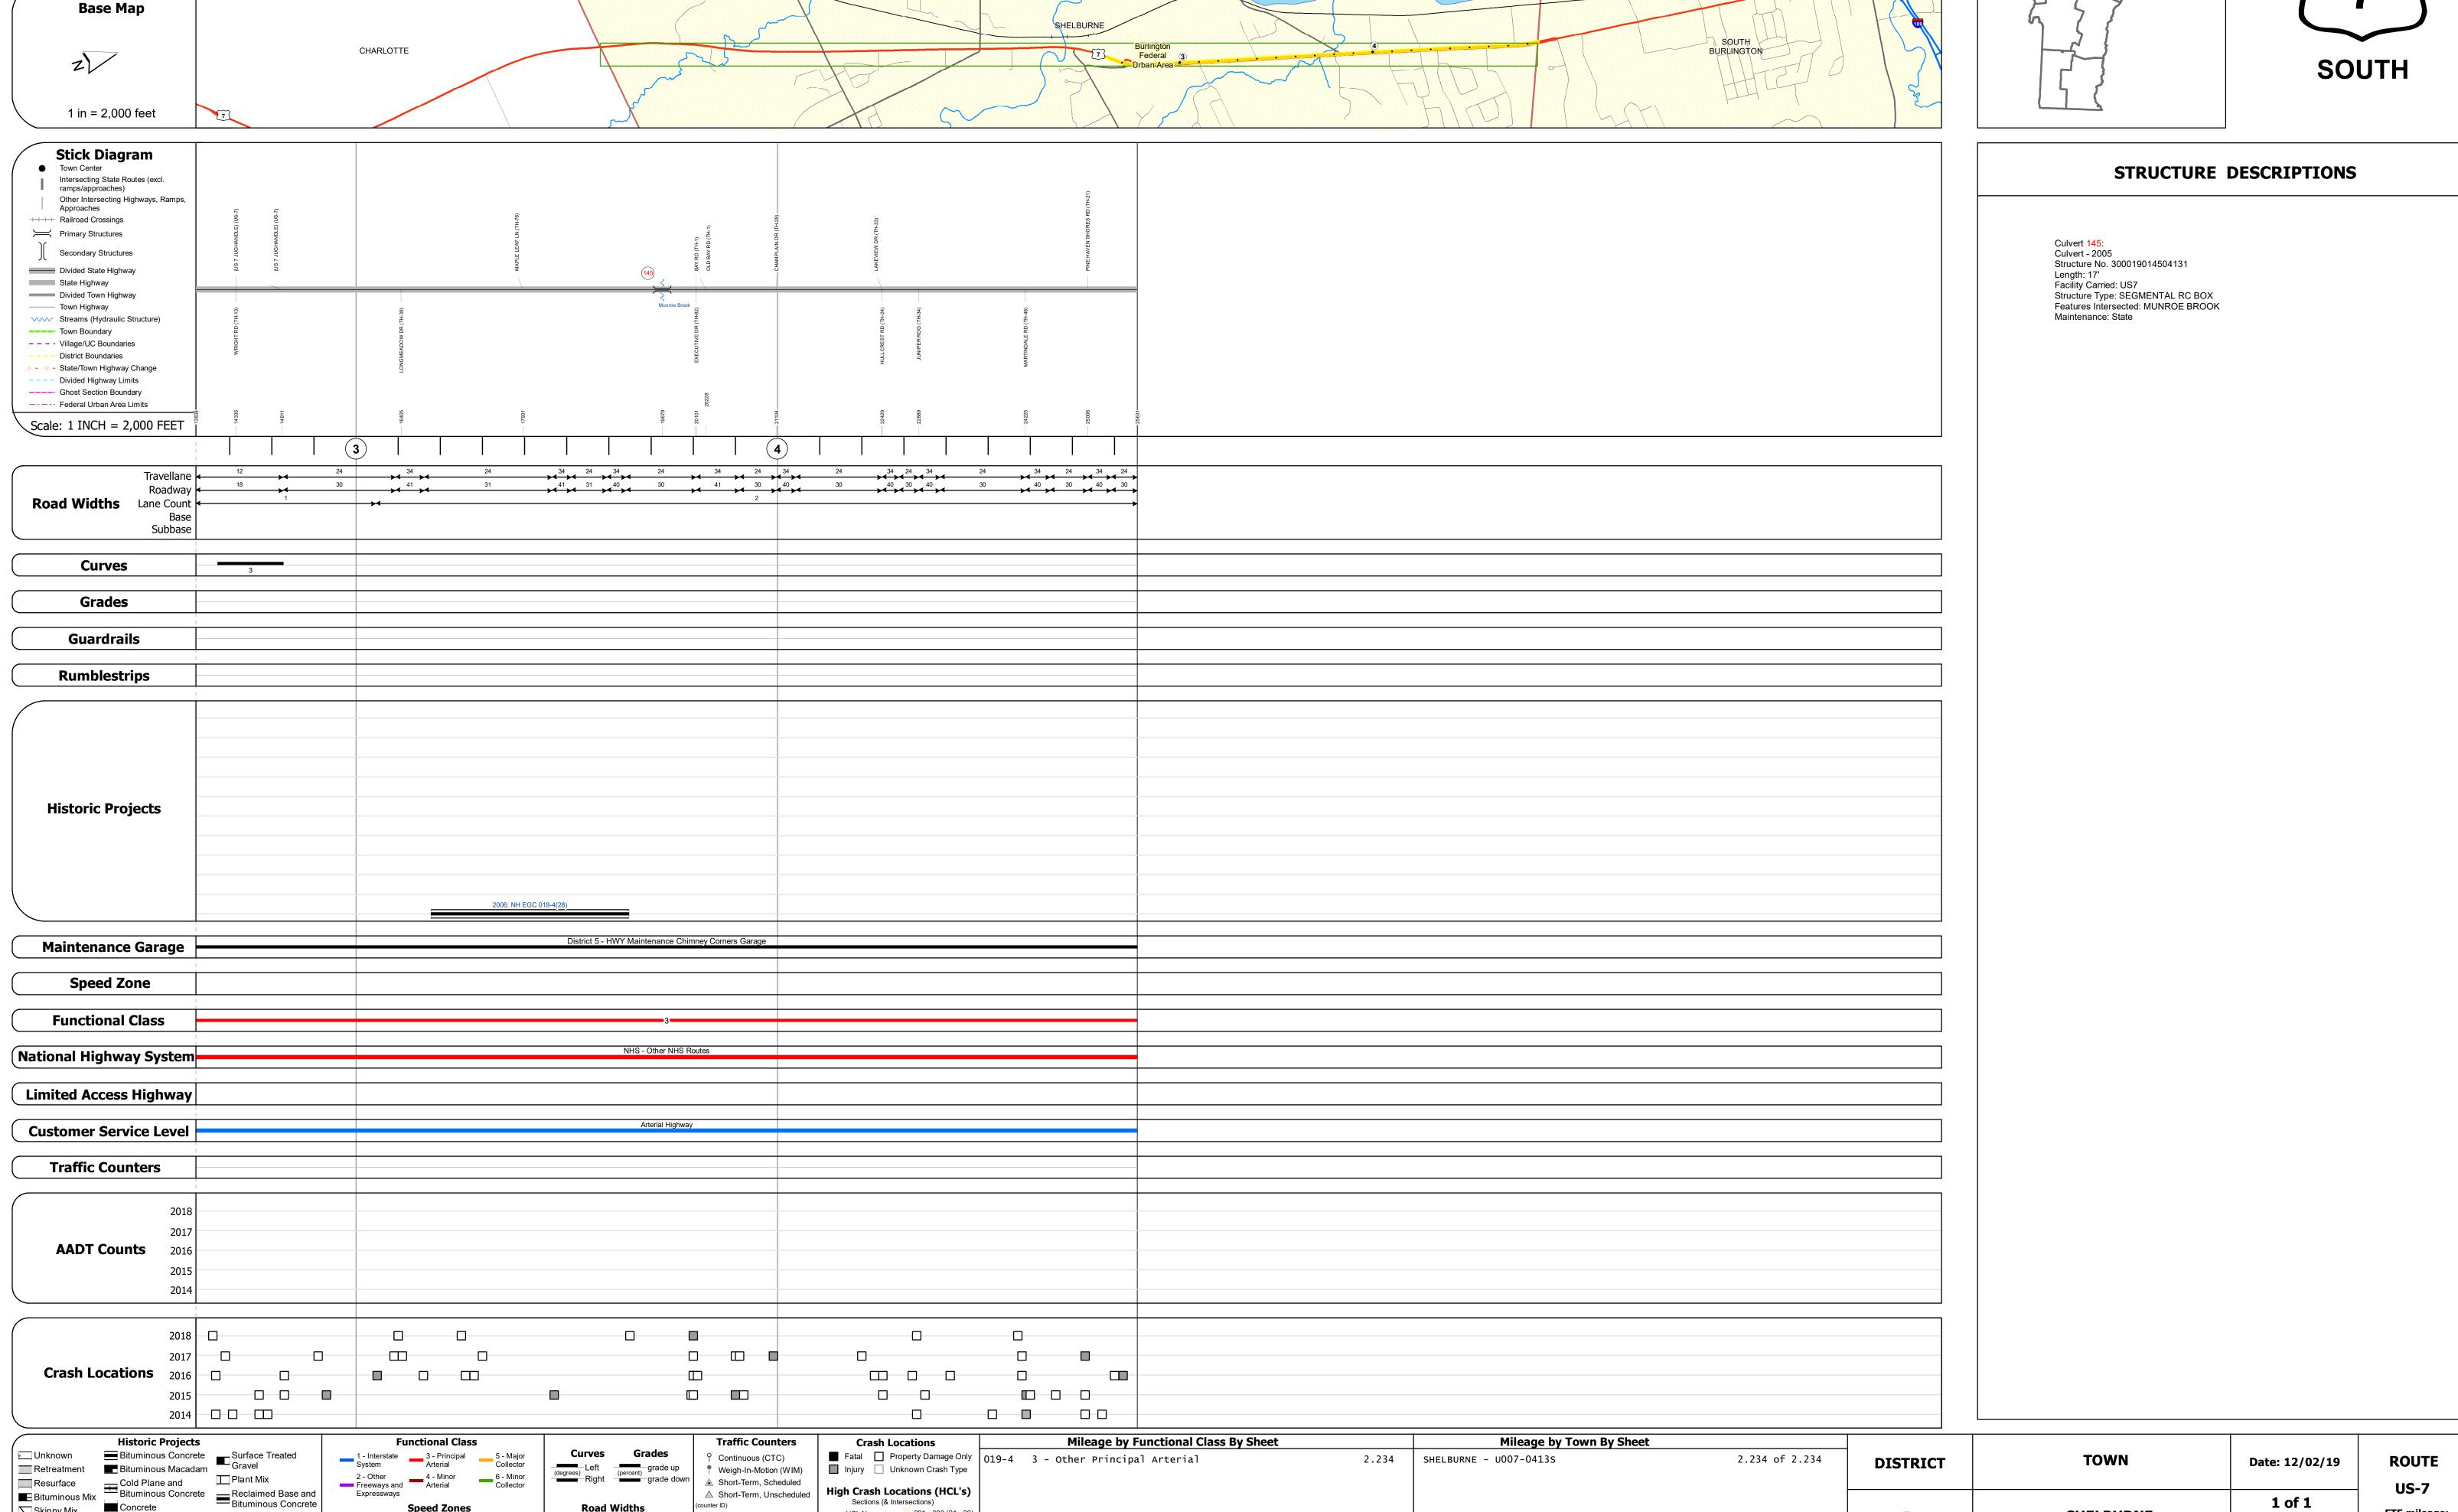

Page Total Mileage: 2.234 mi

Skinny Mix Concrete

Bituminous Seal Gravel