
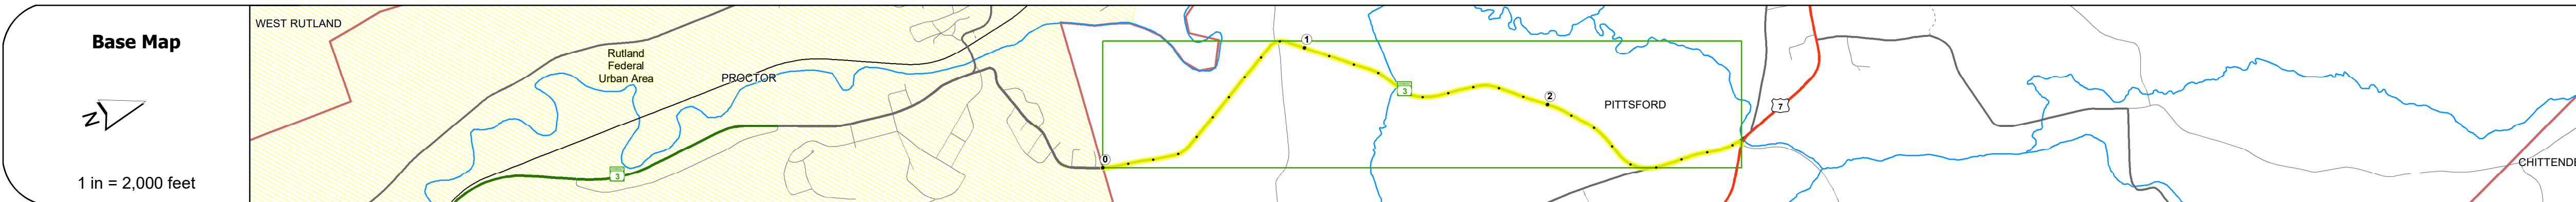


DISTRICT	TOWN	ROUTE
3	PITTSFORD	VT-3

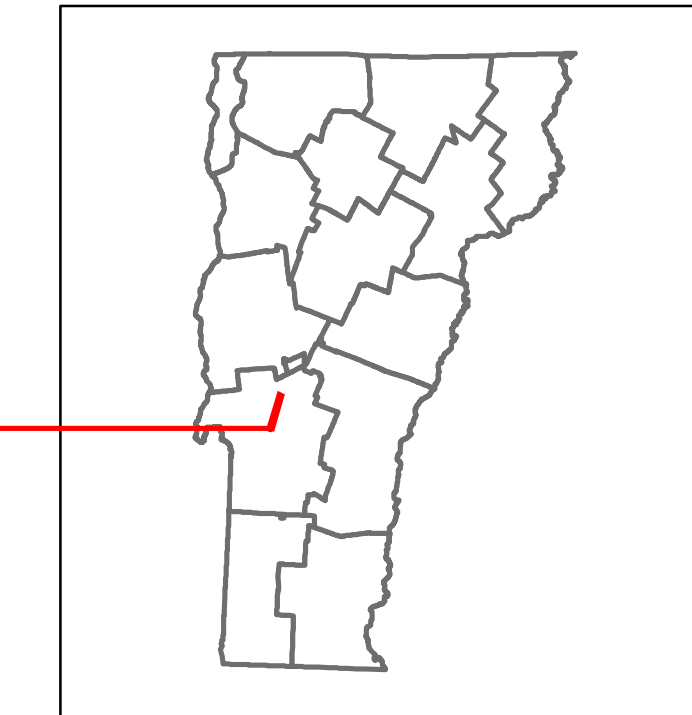

STRUCTURE DESCRIPTIONS

Culvert 3:
Culvert - 1954
Structure No. 300163000311161
Length: 6'
Under Clearance: 6.0'
Facility Carried: VT3
Structure Type: ACCGMPP
Features Intersected: BROOK
Maintenance: State

Culvert 4:
Culvert - 1960
Structure No. 300163000411161
Length: 6'
Under Clearance: 6.0'
Facility Carried: VT3
Structure Type: ACCGMPP
Features Intersected: BROOK
Maintenance: State


Road Widths	Travellane	Roadway	Lane Count	Base	Subbase
	24	25	24	25	24

Curves	11	18	10	12	6	4	7	6
--------	----	----	----	----	---	---	---	---

Grades	+6.0								-8.0
--------	------	--	--	--	--	--	--	--	------

Guardrails	None								
------------	------	--	--	--	--	--	--	--	--

Rumblestrips	None								
--------------	------	--	--	--	--	--	--	--	--

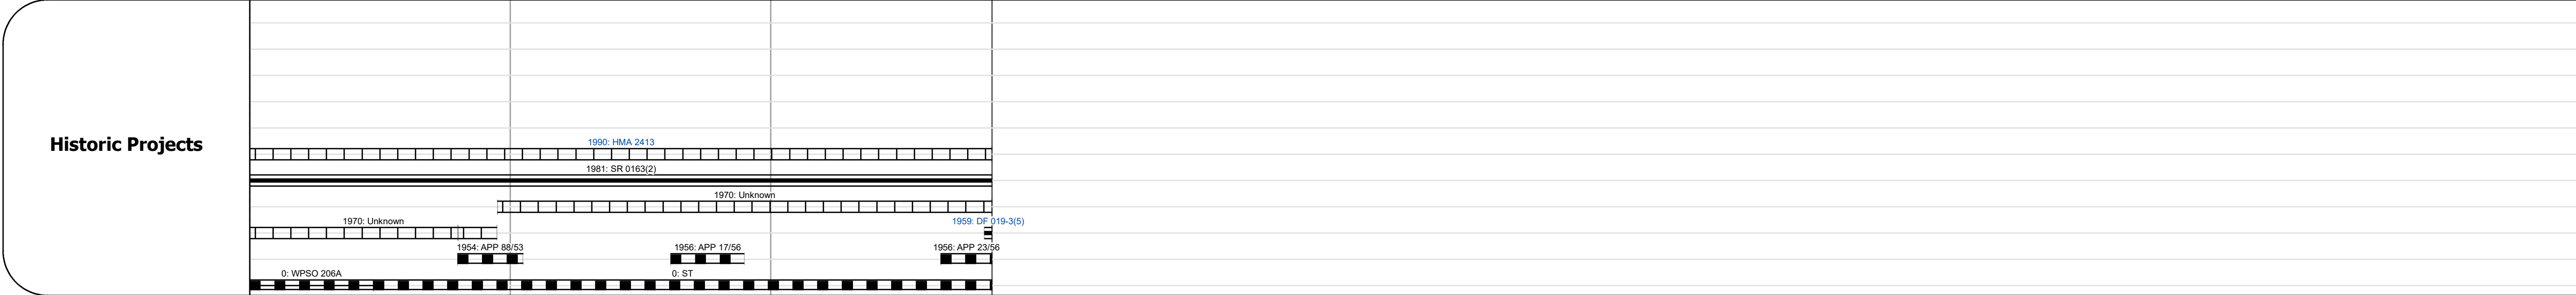

Maintenance Garage	District 3 - HWY Maintenance Mendon Garage								
--------------------	--------------------------------------------	--	--	--	--	--	--	--	--

Speed Zone	35								
------------	----	--	--	--	--	--	--	--	--

Functional Class	5								
------------------	---	--	--	--	--	--	--	--	--


National Highway System	None								
-------------------------	------	--	--	--	--	--	--	--	--

Limited Access Highway	None								
------------------------	------	--	--	--	--	--	--	--	--

Customer Service Level	Local Connector								
------------------------	-----------------	--	--	--	--	--	--	--	--

Traffic Counters	None								
------------------	------	--	--	--	--	--	--	--	--

AADT Counts	2018	1500	2500	2017	1500	2400	2016	1500	2300	2015	1500	2200	2014	1500	2300
-------------	------	------	------	------	------	------	------	------	------	------	------	------	------	------	------

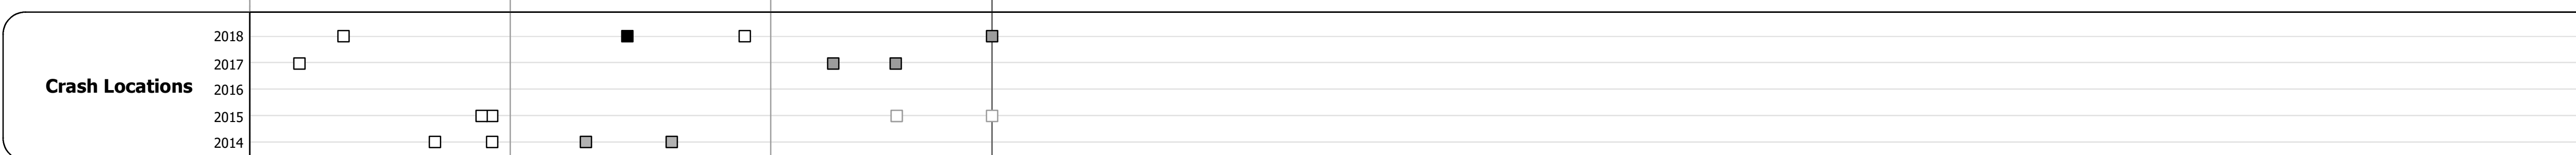

Historic Projects Unknown, Retreatment, Resurface, Bituminous Mix, Skinny Mix, Bituminous Seal Bituminous Concrete, Surface Treated Gravel, Cold Plane and Bituminous Concrete, Reclaimed Base and Bituminous Concrete, Plant Mix, Concrete, Gravel	Functional Class 1 - Interstate System, 2 - Other Freeways and Expressways, 3 - Principal Arterial, 4 - Minor Arterial, 5 - Major Collector, 6 - Minor Collector	Curves Left (degrees), Right (degrees) Grades (degrees) Left, (degrees) Right, grade up, grade down	Traffic Counters Continuous (CTC), Weigh-In-Motion (WIM), Short-Term, Scheduled, Short-Term, Unscheduled (counter ID)	Crash Locations Fatal, Injury, Property Damage Only, Unknown Crash Type High Crash Locations (HCL's) HCL No. 1-100, 101-200, 201-300, 301-400, 401-500, 501-600, 601-700, 701-800, 801-900, 901-1000	Mileage by Functional Class By Sheet 0163 5 - Major Collector 2.850 Page Total Mileage: 2.850 mi	Mileage by Town By Sheet PITTSFORD - V003-1116 2.85 of 2.85 Page Total Mileage: 2.85 mi	DISTRICT 3	TOWN PITTSFORD	Date: 12/02/19 1 of 1 TWN mileage: 0.0 to 2.85	ROUTE VT-3 ETE mileage: 4.978 to 7.828
---	---	---	---	---	---	---	----------------------	--------------------------	---------------------------------------------------------------------------	------------------------------------------------------------