




Route Log and Progress Chart

DRAFT


Please Note: Errors and Omissions May Exist.
Contact the VTrans Mapping Section with questions or concerns.

DISTRICT	TOWN	ROUTE
3	FAIR HAVEN	VT-4A

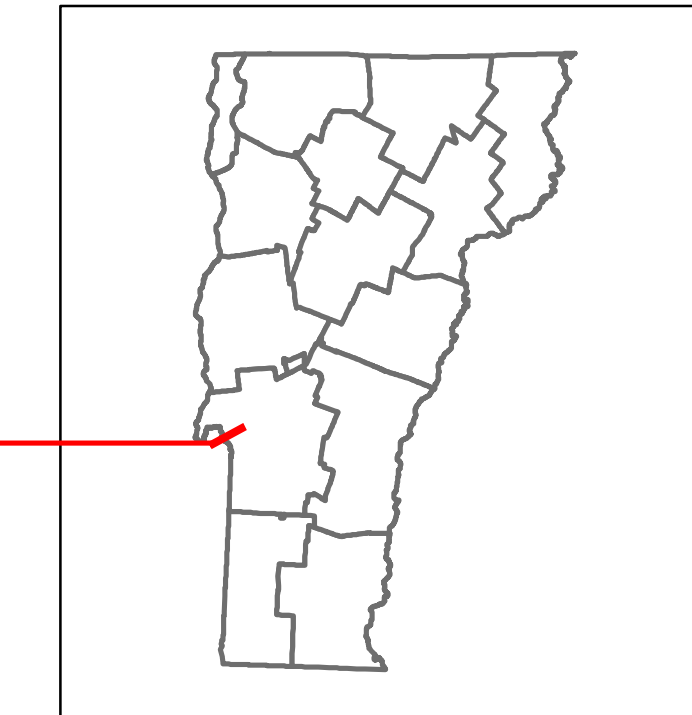

Base Map

1 in = 2,000 feet

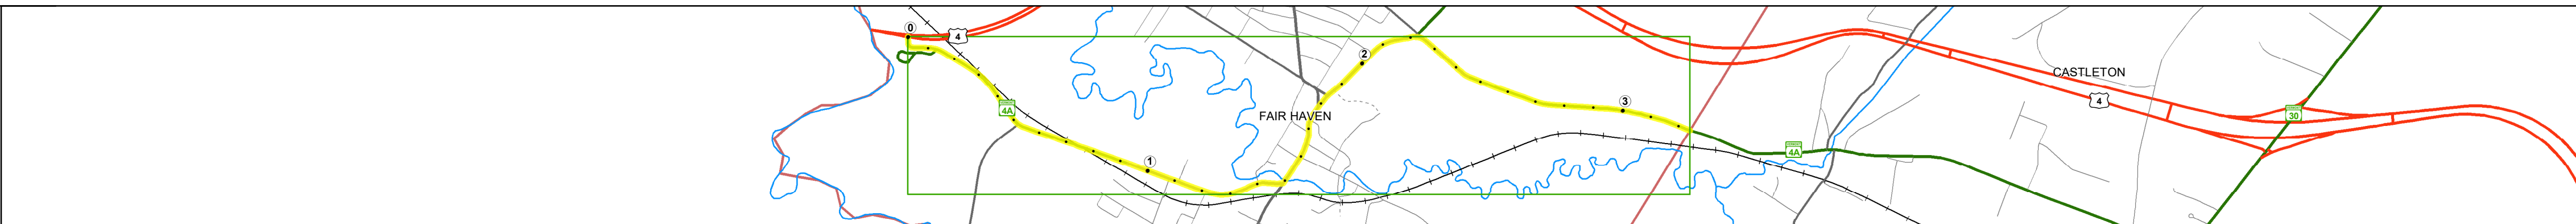

Stick Diagram

- Town Center
- Intersecting State Routes (excl. ramps/approaches)
- Other Intersecting Highways, Ramps, Approaches
- Railroad Crossings
- Primary Structures
- Secondary Structures
- Divided State Highway
- State Highway
- Divided Town Highway
- Town Highway
- Streams (Hydraulic Structure)
- Town Boundary
- Village/UC Boundaries
- District Boundaries
- State/Town Highway Change
- Divided Highway Limits
- Ghost Section Boundary
- Federal Urban Area Limits

Scale: 1 INCH = 2,000 FEET



STRUCTURE DESCRIPTIONS

Bridge 1:
Tee Beam - 1924
Structure No. 200142000111072
Length: 53'
Width: 29.8'
Facility Carried: VT 4A ALT
Structure Type: CONCRETE T-BEAM
Features Intersected: CASTLETON RIVER
Surface: Bituminous
Maintenance/Ownership: Town

Road Widths

Travellane	28	30	22	11	22	24	22	27	27	26.5	27
Roadway	24	26	18	17	27	28	35	39	30	23	24
Lane Count	2	2	1	1	2	2	2	2	2	2	2
Base	3" Gravel	3" Gravel	3" Gravel	3" Gravel	24" Gravel	3" Gravel	3" Gravel	3" Gravel	3" Gravel	3" Gravel	3" Gravel
Subbase	3" Gravel	3" Gravel	3" Gravel	3" Gravel	24" Gravel	3" Gravel	3" Gravel	3" Gravel	3" Gravel	3" Gravel	3" Gravel

Curves

5	5	18	5	10	19	3	10	9.5	9	8	22	7	6
---	---	----	---	----	----	---	----	-----	---	---	----	---	---

Grades

5	5	18	5	10	19	3	10	9.5	9	8	22	7	6
---	---	----	---	----	----	---	----	-----	---	---	----	---	---

Guardrails

5	5	18	5	10	19	3	10	9.5	9	8	22	7	6
---	---	----	---	----	----	---	----	-----	---	---	----	---	---

Rumblestrips

5	5	18	5	10	19	3	10	9.5	9	8	22	7	6
---	---	----	---	----	----	---	----	-----	---	---	----	---	---



Maintenance Garage

District 3 - HWY Maintenance Castleton Garage	District 3 - HWY Maintenance Castleton Garage
---	---

Speed Zone

20	20
----	----

Functional Class

5	5
---	---

National Highway System

--	--

Limited Access Highway

--	--

Customer Service Level

Local Connector	Class 1 Town Highway	Local Connector
-----------------	----------------------	-----------------

Traffic Counters

	R048	R149
--	------	------

AADT Counts

Year	0-1	1-2	2-3	3-4	4-5	5-6	6-7	7-8	8-9	9-10
2018	1800	1700	5400	5600000	3500	3100				
2017	1500	1700	5600	5800100	3600	3200				
2016	1200	1800	5800	6100300	3800	3400				
2015	930	1800	6000	6300400	3900	3500				
2014	920	1800	5900	6200500	4000	3500				

Crash Locations

Year	0-1	1-2	2-3	3-4	4-5	5-6	6-7	7-8	8-9	9-10
2018										
2017										
2016										
2015										
2014										

<p>Historic Projects</p> <ul style="list-style-type: none"> Unknown Retreatment Resurface Bituminous Mix Skinnymix Seal Bituminous Seal <p>Surface Treated Gravel</p> <ul style="list-style-type: none"> Plant Mix Reclaimed Base and Bituminous Concrete 	<p>Functional Class</p> <ul style="list-style-type: none"> 1 - Interstate System 2 - Other Freeways and Expressways 3 - Principal Arterial 4 - Minor Arterial 5 - Major Collector 6 - Minor Collector <p>Speed Zones</p>	<p>Curves</p> <ul style="list-style-type: none"> Left (dogleg) Right <p>Grades</p> <ul style="list-style-type: none"> Upward grade up Downward grade down <p>Road Widths</p>	<p>Traffic Counters</p> <ul style="list-style-type: none"> Continuous (CTC) Weight-In-Motion (WIM) Short-Term, Scheduled Short-Term, Unscheduled <p>Crash Locations</p> <ul style="list-style-type: none"> Fatal Injury Property Damage Only Unknown Crash Type <p>High Crash Locations (HCL's)</p> <p>Sections (& Intersections)</p> <p>HCL No. 201 - 300 (21 - 30)</p> <p>1 - 100 (1 - 10) 301 - 400 (31 - 40)</p> <p>101 - 200 (11 - 20) 401 - 800 (41 - 113)</p>	<p>Mileage by Functional Class By Sheet</p> <table border="1"> <tr> <td>0142</td> <td>5 - Major Collector</td> <td>3.242</td> </tr> </table> <p>Page Total Mileage: 3.242 mi</p>	0142	5 - Major Collector	3.242	<p>Mileage by Town By Sheet</p> <table border="1"> <tr> <td>FAIR HAVEN - V004A1107</td> <td>3.242 of 3.242</td> </tr> </table> <p>Page Total Mileage: 3.242 mi</p>	FAIR HAVEN - V004A1107	3.242 of 3.242	<p>DISTRICT</p> <p>3</p>	<p>TOWN</p> <p>FAIR HAVEN</p>	<p>Date: 12/02/19</p>	<p>ROUTE</p> <p>VT-4A</p> <p>ETE mileage: 0.0 to 3.242</p>
0142	5 - Major Collector	3.242												
FAIR HAVEN - V004A1107	3.242 of 3.242													