






# Route Log and Progress Chart

**DRAFT**

Please Note: Errors and Omissions May Exist.  
Contact the VTrans Mapping Section with questions or concerns.

DISTRICT	TOWN	ROUTE
7	BURKE	VT-5A

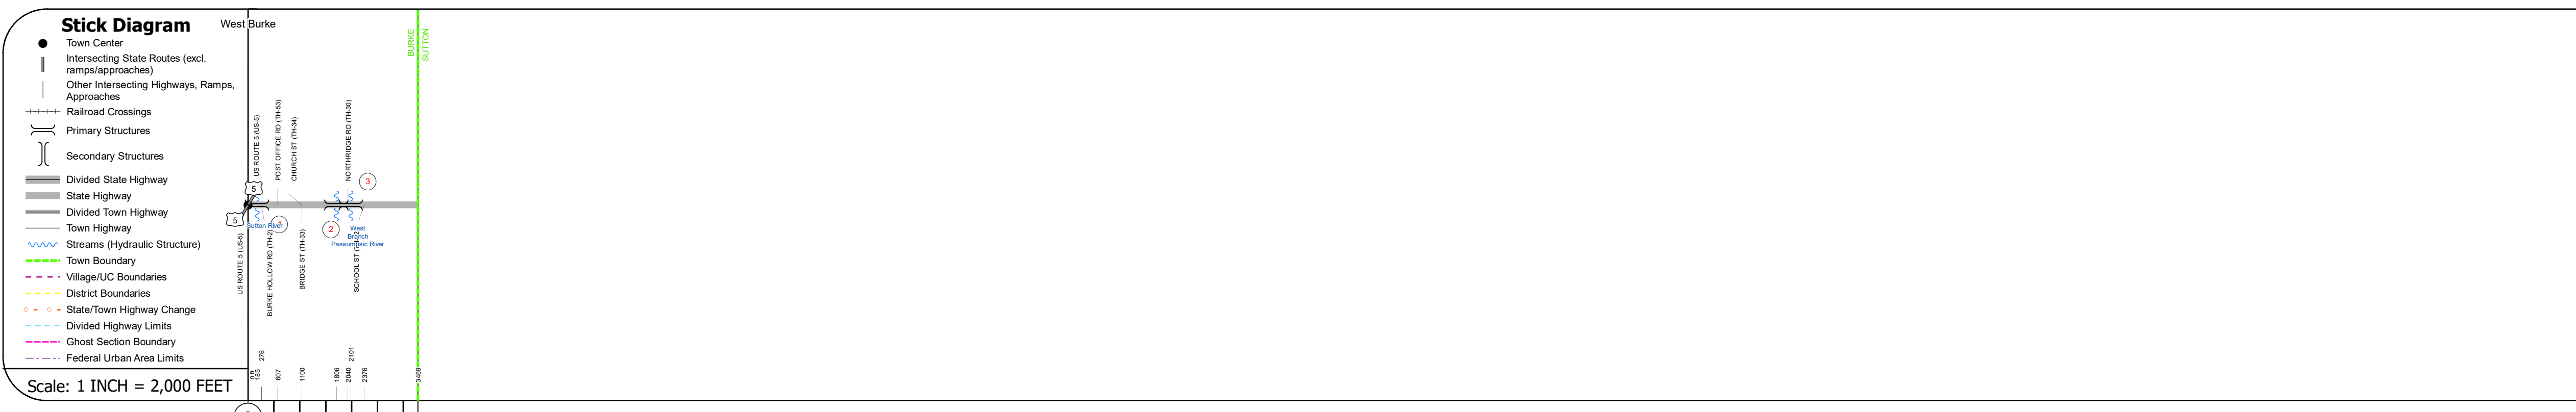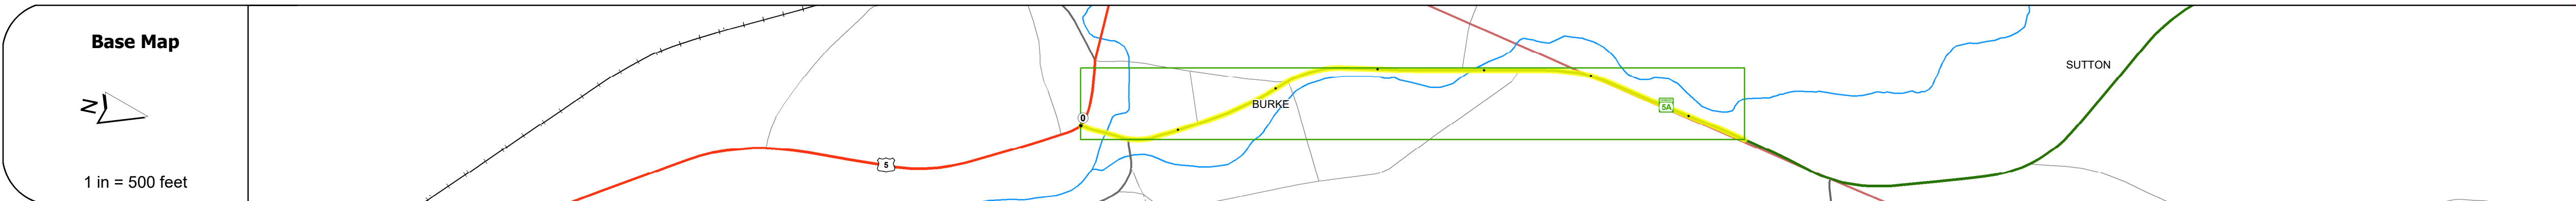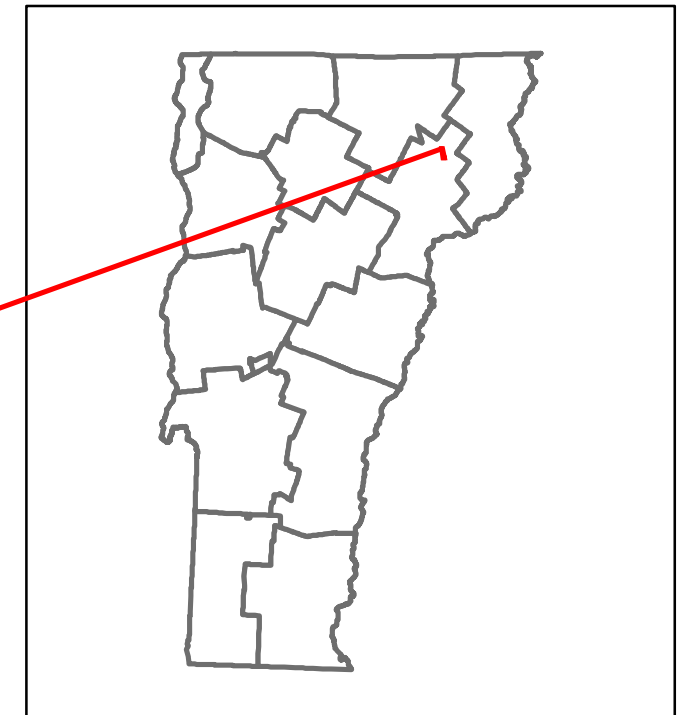

<b>Road Widths</b>	Travellane: 22 Roadway: 27.5 Lane Count: 2 Base: 26 Subbase: 26
--------------------	---

<b>Curves</b>	18
---------------	----

<b>Grades</b>	
---------------	--

<b>Guardrails</b>	
-------------------	--

<b>Rumblestrips</b>	
---------------------	--

<b>Historic Projects</b>	<ul style="list-style-type: none"> <li>1992: STP 9310 (S)</li> <li>1985: Unknown</li> <li>1987: Unknown</li> <li>1980: Unknown</li> <li>1973: Unknown</li> <li>1950: S 35(2)</li> <li>1934: ST</li> </ul>
--------------------------	---

<b>Maintenance Garage</b>	
---------------------------	--

<b>Speed Zone</b>	
-------------------	--

<b>Functional Class</b>	5
-------------------------	---

<b>National Highway System</b>	
--------------------------------	--

<b>Limited Access Highway</b>	
-------------------------------	--

<b>Customer Service Level</b>	Local Connector
-------------------------------	-----------------

<b>Traffic Counters</b>	
-------------------------	--

<b>AADT Counts</b>	<table border="1"> <tr><td>2018</td><td>800</td><td>870</td></tr> <tr><td>2017</td><td>800</td><td>870</td></tr> <tr><td>2016</td><td>800</td><td>860</td></tr> <tr><td>2015</td><td>800</td><td>860</td></tr> <tr><td>2014</td><td>800</td><td>1100</td></tr> </table>	2018	800	870	2017	800	870	2016	800	860	2015	800	860	2014	800	1100
2018	800	870														
2017	800	870														
2016	800	860														
2015	800	860														
2014	800	1100														

<b>Crash Locations</b>	<table border="1"> <tr><td>2018</td><td></td></tr> <tr><td>2017</td><td></td></tr> <tr><td>2016</td><td></td></tr> <tr><td>2015</td><td></td></tr> <tr><td>2014</td><td></td></tr> </table>	2018		2017		2016		2015		2014	
2018											
2017											
2016											
2015											
2014											

## STRUCTURE DESCRIPTIONS

**Bridge 1:**  
Stringer/multi-beam or girder - 1986  
Structure No. 200287000103022  
Length: 59'  
Width: 34.0'  
Facility Carried: VT 5A ALT  
Structure Type: ROLLED BEAM  
Features Intersected: SUTTON RIVER  
Surface: Bituminous  
Maintenance/Ownership: State

**Culvert 2:**  
Culvert - 1956  
Structure No. 300287000203021  
Length: 6'  
Under Clearance: 3.5'  
Facility Carried: VTSA  
Structure Type: ACCGMPPA  
Features Intersected: RELIEF STRUCTURE  
Maintenance: State

**Culvert 3:**  
Culvert - 1956  
Structure No. 200287000303022  
Length: 20'  
Facility Carried: VT 5A ALT  
Structure Type: C.G.M.P.A.  
Features Intersected: BROOK  
Maintenance/Ownership: State

<b>Historic Projects</b> <ul style="list-style-type: none"> <li>Unknown</li> <li>Bituminous Concrete</li> <li>Retreatment</li> <li>Resurface</li> <li>Bituminous Mix</li> <li>Skinny Mix</li> <li>Bituminous Seal</li> </ul>	<b>Functional Class</b> <ul style="list-style-type: none"> <li>1 - Interstate System</li> <li>2 - Other Freeways and Expressways</li> <li>3 - Principal Arterial</li> <li>4 - Minor Arterial</li> <li>5 - Major Collector</li> <li>6 - Minor Collector</li> </ul>	<b>Curves</b> <ul style="list-style-type: none"> <li>Left</li> <li>Right</li> </ul>	<b>Grades</b> <ul style="list-style-type: none"> <li>Left</li> <li>Right</li> </ul>	<b>Traffic Counters</b> <ul style="list-style-type: none"> <li>Continuous (CTC)</li> <li>Weight-In-Motion (WIM)</li> <li>Short-Term, Scheduled</li> <li>Short-Term, Unscheduled</li> </ul>	<b>Crash Locations</b> <ul style="list-style-type: none"> <li>Fatal</li> <li>Injury</li> <li>Property Damage Only</li> <li>Unknown Crash Type</li> </ul>	<b>Mileage by Functional Class By Sheet</b> 0287 5 - Major Collector 0.657 <b>Page Total Mileage: 0.657 mi</b>	<b>Mileage by Town By Sheet</b> BURKE - V005A0302 0.657 of 0.657 <b>Page Total Mileage: 0.657 mi</b>	<b>DISTRICT</b> 7	<b>TOWN</b> BURKE	<b>Date:</b> 12/02/19  <b>1 of 1</b> <b>TWN mileage:</b> 0.0 to 0.657	<b>ROUTE</b> VT-5A <b>ETE mileage:</b> 0.0 to 0.657
---	--	--	--	---	---	--	--	----------------------	----------------------	--	---