





Route Log and Progress Chart

DRAFT

Please Note: Errors and Omissions May Exist.
Contact the VTrans Mapping Section with questions or concerns.

DISTRICT	TOWN	ROUTE
1	DORSET	VT-7A

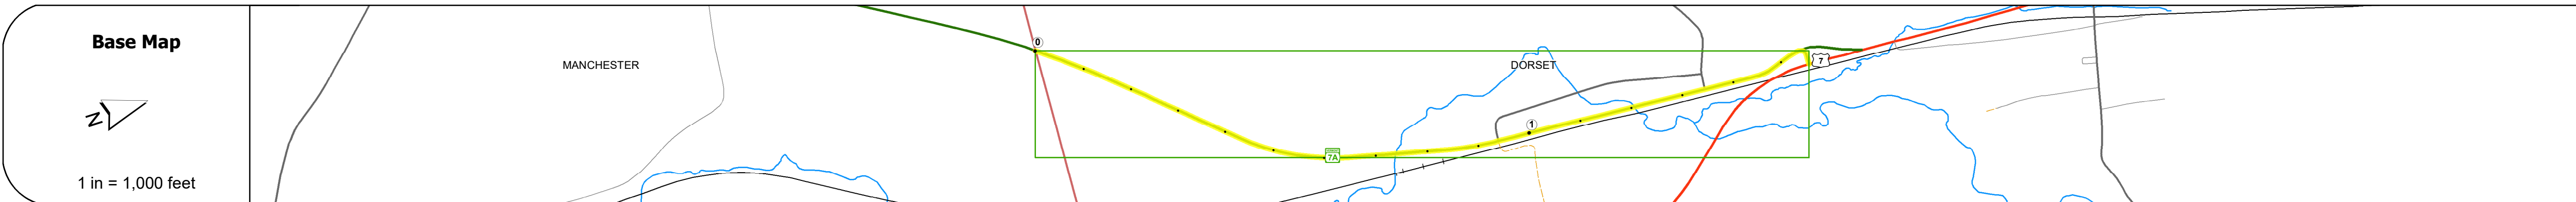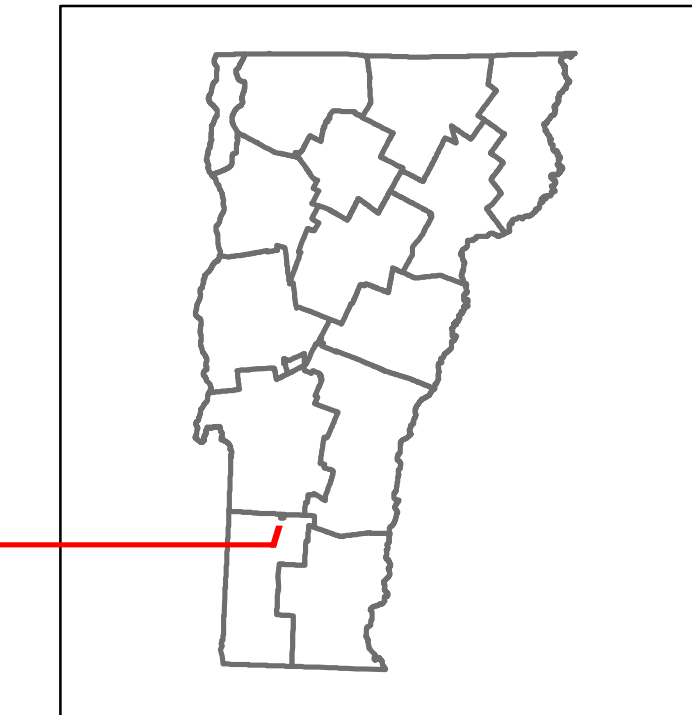

STRUCTURE DESCRIPTIONS

Culvert 41:
Culvert - 1959
Structure No. 300137004102031
Length: 6'
Under Clearance: 6.0'
Facility Carried: VT7A
Structure Type: CGMPP
Features Intersected: CATTLEPASS
Maintenance: State

Bridge 35:
Stringer/multi-beam or girder - 1959
Structure No. 200137003502032
Length: 64'
Width: 44.0'
Facility Carried: VT 7A ALT
Structure Type: ROLLED BEAM
Features Intersected: MAD TOM BROOK
Surface: Bituminous
Maintenance/Ownership: State

Bridge 36:
Stringer/multi-beam or girder - 1959
Structure No. 200137003602032
Length: 74'
Width: 47.2'
Facility Carried: VT 7A ALT
Structure Type: ROLLED BEAM
Features Intersected: MAD TOM BROOK
Surface: Bituminous
Maintenance/Ownership: State

Road Widths	Travellane: 34, 37, 28, 30, 25, 27, 36, 34, 33, 35
Roadway	
Lane Count	2
Base	0'
Subbase	24"

Curves	87'	12.512.5'
---------------	-----	-----------

Grades	
---------------	--

Guardrails	
-------------------	--

Rumblestrips	
---------------------	--

Historic Projects	<ul style="list-style-type: none"> 2011: STP 2625(1) 1986: RS DECK(11)S 1986: RS DECK(11)S 1983: RS 0137(0) 1955: F 016-2(5) 1950: F 016-2(10)STG II 1928: ST 1920: FAP-12
--------------------------	--

Maintenance Garage	District 1 - HWY Maintenance East Dorset Garage
---------------------------	---

Speed Zone	
-------------------	--

Functional Class	5
-------------------------	---

National Highway System	
--------------------------------	--

Limited Access Highway	
-------------------------------	--

Customer Service Level	Local Connector
-------------------------------	-----------------

Traffic Counters	B102, B101
-------------------------	------------

AADT Counts	<table border="1"> <tr><td>2018</td><td>2700</td><td>3000</td></tr> <tr><td>2017</td><td>2900</td><td>3100</td></tr> <tr><td>2016</td><td>3200</td><td>3200</td></tr> <tr><td>2015</td><td>3400</td><td>3300</td></tr> <tr><td>2014</td><td>3300</td><td>3300</td></tr> </table>	2018	2700	3000	2017	2900	3100	2016	3200	3200	2015	3400	3300	2014	3300	3300
2018	2700	3000														
2017	2900	3100														
2016	3200	3200														
2015	3400	3300														
2014	3300	3300														

Crash Locations	<table border="1"> <tr><td>2018</td><td></td><td></td><td></td><td></td></tr> <tr><td>2017</td><td></td><td></td><td></td><td></td></tr> <tr><td>2016</td><td></td><td></td><td></td><td></td></tr> <tr><td>2015</td><td></td><td></td><td></td><td></td></tr> <tr><td>2014</td><td></td><td></td><td></td><td></td></tr> </table>	2018					2017					2016					2015					2014				
2018																										
2017																										
2016																										
2015																										
2014																										

Historic Projects Unknown, Retreatment, Resurface, Bituminous Mix, Skinny Mix, Bituminous Seal Bituminous Concrete, Cold Plane and Freeways and Expressways, Concrete, Reclaimed Base and Bituminous Concrete, Surface Treated Gravel, Plant Mix	Functional Class 1 - Interstate System, 2 - Other Freeways and Expressways, 3 - Principal Arterial, 4 - Minor Arterial, 5 - Major Collector, 6 - Minor Collector	Curves Left (degrees), Right (degrees) Grades (degrees) grade up, (degrees) grade down Road Widths (ft)	Traffic Counters Continuous (CTC), Weigh-In-Motion (WIM), Short-Term, Scheduled, Short-Term, Unscheduled (counter ID) AADT (count)	Crash Locations Fatal, Injury, Property Damage Only, Unknown Crash Type High Crash Locations (HCL's) Sections (& Intersections) HCL No. 1-100 (1-10), 101-200 (11-20), 201-300 (21-30), 301-400 (31-40), 401-800 (41-113)	Mileage by Functional Class By Sheet 0137 5 - Major Collector 1.576	Mileage by Town By Sheet DORSET - V007A0203 1.576 of 1.576	DISTRICT 1	TOWN DORSET	Date: 12/02/19	ROUTE VT-7A ETE mileage: 26.265 to 27.841
					Page Total Mileage: 1.576 mi		Page Total Mileage: 1.576 mi		1 of 1 TWN mileage: 0.0 to 1.576	

For More Information Contact - Vermont Agency of Transportation, Policy, Planning and Intermodal Development Division - Mapping Section, 1 National Life Drive, Montpelier, VT 05633-5001 Telephone: 802-828-2600.