




# Route Log and Progress Chart


**DRAFT**

Please Note: Errors and Omissions May Exist.  
Contact the VTrans Mapping Section with questions or concerns.

DISTRICT	TOWN	ROUTE
1	WOODFORD	VT-9

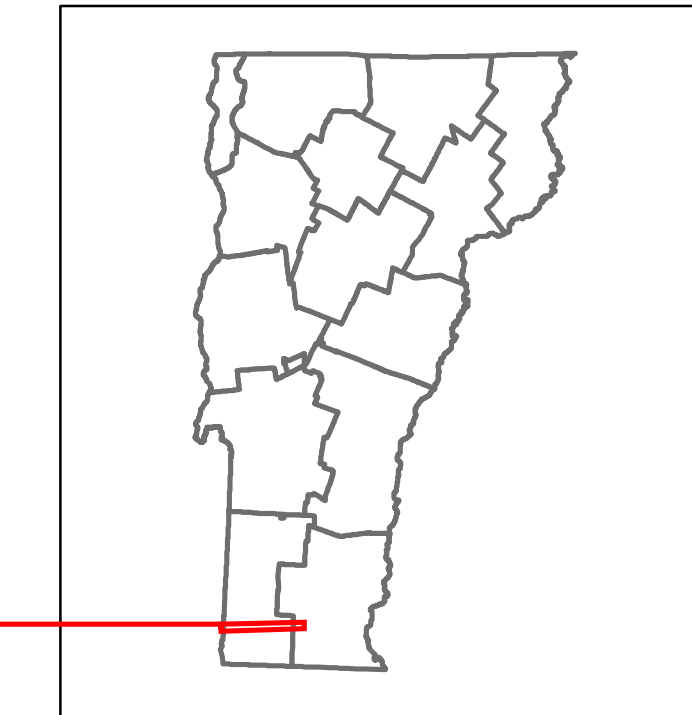

**Base Map**

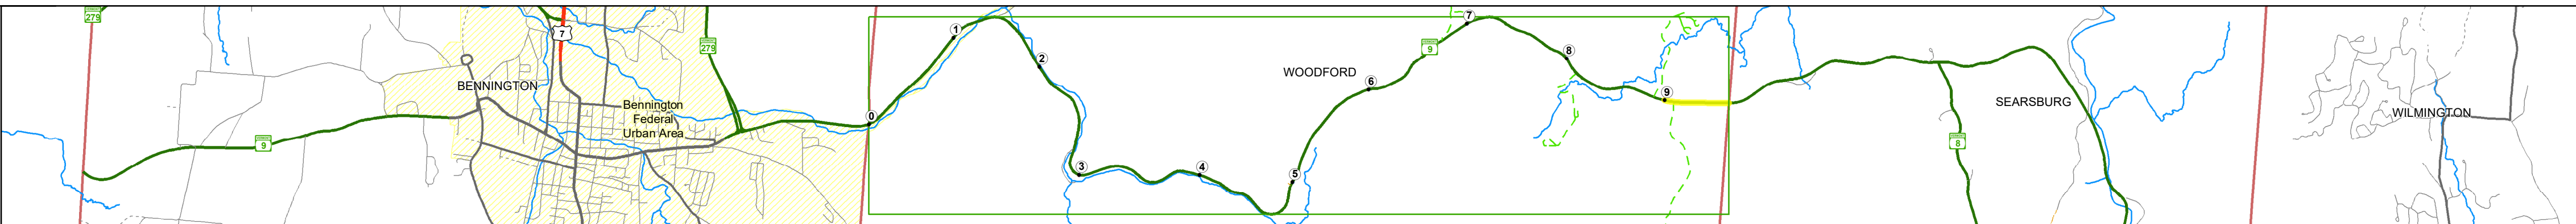

**Stick Diagram**

- Town Center
- Intersecting State Routes (excl. ramps/approaches)
- Other Intersecting Highways, Ramps, Approaches
- Railroad Crossings
- Primary Structures
- Secondary Structures
- Divided State Highway
- State Highway
- Divided Town Highway
- Town Highway
- Streams (Hydraulic Structure)
- Town Boundary
- Village/IC Boundaries
- District Boundaries
- State/Town Highway Change
- Divided Highway Limits
- Ghost Section Boundary
- Federal Urban Area Limits

Scale: 1 INCH = 2,000 FEET



## STRUCTURE DESCRIPTIONS

Culvert 18:  
Culvert - 1919  
Structure No. 300010001802171  
Length: 7'  
Under Clearance: 7.5'  
Facility Carried: VT09  
Structure Type: CGMPP  
Features Intersected: BROOK  
Maintenance: State

### Road Widths

Travellane	24
Roadway	40
Lane Count	41
Base	2
Subbase	3" Pen. Mac. Cr. Gravel
	24" Crushed Gravel

### Curves

3
---

### Grades

--

### Guardrails

--

### Rumblestrips

--

### Historic Projects

2009 NH ST 2630(1)
1993 NH F 010-1(32)
1985 F 010-1(24)S
1965 F FLH 010-1(3)
1952 ST 105-M

### Maintenance Garage

--

### Speed Zone

--

### Functional Class

3
---

### National Highway System

NHS - Other NHS Routes
------------------------

### Limited Access Highway

--

### Customer Service Level

Arterial Highway
------------------

### Traffic Counters

--

### AADT Counts

2018	4500
2017	4200
2016	3900
2015	3600
2014	3400

### Crash Locations

2018	
2017	
2016	
2015	
2014	

<b>Historic Projects</b> Unknown, Retreatment, Resurface, Bituminous Mix, Skinny Mix, Bituminous Seal, Surface Treated Gravel, Plant Mix, Reclaimed Base and Bituminous Concrete, Concrete, Gravel	<b>Functional Class</b> 1- Interstate System, 2- Other Freeways and Expressways, 3- Principal Arterial, 4- Minor Arterial, 5- Major Collector, 6- Minor Collector	<b>Curves</b> Left (degrees), Right (degrees)	<b>Grades</b> (percent) grade up, (percent) grade down	<b>Traffic Counters</b> Continuous (CTC), Weigh-In-Motion (WIM), Short-Term, Scheduled, Short-Term, Unscheduled	<b>Crash Locations</b> Fatal, Injury, Property Damage Only, Unknown Crash Type	<b>High Crash Locations (HCL's)</b> Sections (& Intersections) HCL No. 1-100 (1-10), 101-200 (11-20), 201-300 (21-30), 301-400 (31-40), 401-500 (41-50), 501-600 (51-60), 601-700 (61-70), 701-800 (71-80), 801-900 (81-90), 901-1000 (91-100)	<b>Mileage by Functional Class By Sheet</b> 010-1 3 - Other Principal Arterial 0.575	<b>Mileage by Town By Sheet</b> WOODFORD - V009-0217 0.575 of 9.575	<b>DISTRICT</b> 1	<b>TOWN</b> WOODFORD	<b>Date:</b> 12/02/19	<b>ROUTE</b> VT-9 ETE mileage: 15.869 to 16.444
							<b>Page Total Mileage:</b> 0.575 mi	<b>Page Total Mileage:</b> 0.575 mi	<b>2 of 2</b> TWN mileage: 9.0 to 9.575			

For More Information Contact - Vermont Agency of Transportation, Policy, Planning and Intermodal Development Division - Mapping Section, 1 National Life Drive, Montpelier, VT 05633-5001 Telephone: 802-828-2600.