





# Route Log and Progress Chart

**DRAFT**

Please Note: Errors and Omissions May Exist.  
Contact the VTrans Mapping Section with questions or concerns.

DISTRICT	TOWN	ROUTE
2	BRATTLEBORO	VT-9

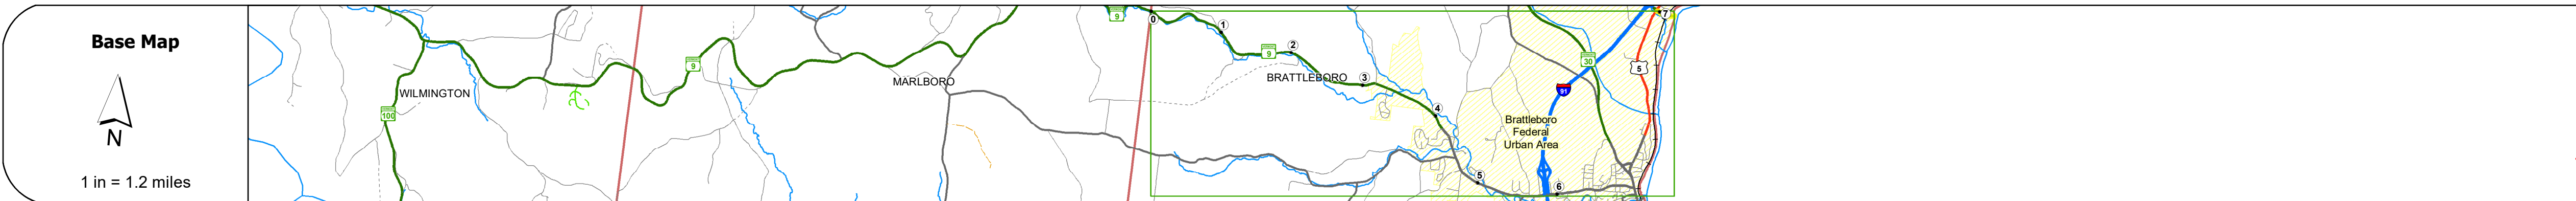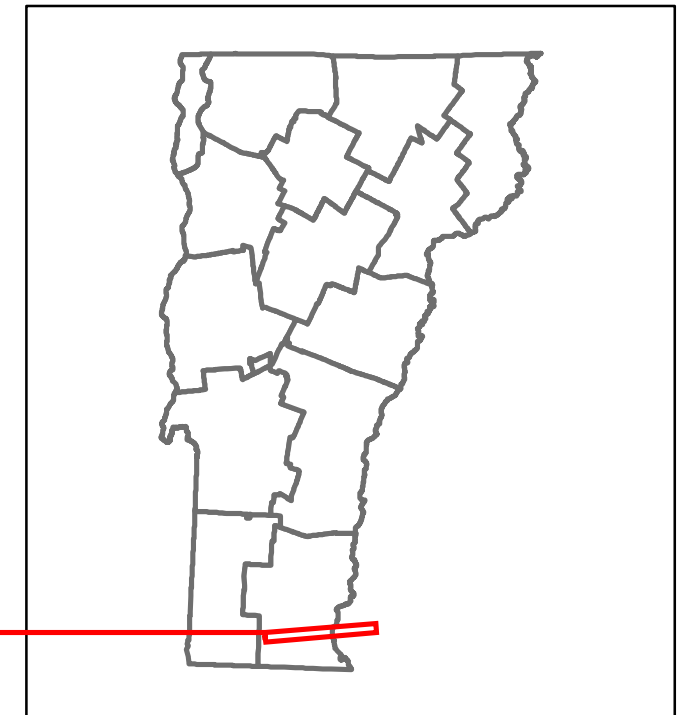

<b>Road Widths</b>	<table border="1"> <tr> <td>Travellane</td> <td>22</td> </tr> <tr> <td>Roadway</td> <td>36.5</td> </tr> <tr> <td>Lane Count</td> <td>2</td> </tr> <tr> <td>Base</td> <td>4" Crushed Stone</td> </tr> <tr> <td>Subbase</td> <td>18" Gravel</td> </tr> </table>	Travellane	22	Roadway	36.5	Lane Count	2	Base	4" Crushed Stone	Subbase	18" Gravel
Travellane	22										
Roadway	36.5										
Lane Count	2										
Base	4" Crushed Stone										
Subbase	18" Gravel										
<b>Curves</b>	22.9										
<b>Grades</b>											
<b>Guardrails</b>											
<b>Rumblestrips</b>											
<b>Historic Projects</b>	<ul style="list-style-type: none"> <li>2004: NH 010-2(2)</li> <li>1985: F 010-2(1)B</li> <li>1977: Unknown</li> <li>1937: Unknown</li> </ul>										
<b>Maintenance Garage</b>											
<b>Speed Zone</b>	25										
<b>Functional Class</b>	3										
<b>National Highway System</b>											
<b>Limited Access Highway</b>											
<b>Customer Service Level</b>	Arterial Highway										
<b>Traffic Counters</b>											
<b>AADT Counts</b>	<table border="1"> <tr><td>2018</td><td>14900</td></tr> <tr><td>2017</td><td>12900</td></tr> <tr><td>2016</td><td>10900</td></tr> <tr><td>2015</td><td>8900</td></tr> <tr><td>2014</td><td>10500</td></tr> </table>	2018	14900	2017	12900	2016	10900	2015	8900	2014	10500
2018	14900										
2017	12900										
2016	10900										
2015	8900										
2014	10500										
<b>Crash Locations</b>											

## STRUCTURE DESCRIPTIONS

<p>Bridge 55: Girder and floorbeam system - 2004 Structure No. 200010005513022 Length: 107' Facility Carried: RAILROAD BR. 62.56 Structure Type: WELDED PL THRU GIRD Features Intersected: N.E.C.R.R. OVER VT 9</p>
---

<b>Historic Projects</b> <ul style="list-style-type: none"> <li>Unknown</li> <li>Retreatment</li> <li>Resurface</li> <li>Bituminous Mix</li> <li>Skinny Mix</li> <li>Bituminous Seal</li> </ul>	<b>Functional Class</b> <ul style="list-style-type: none"> <li>1 - Interstate System</li> <li>2 - Other Freeways and Expressways</li> <li>3 - Principal Arterial</li> <li>4 - Minor Arterial</li> <li>5 - Major Collector</li> <li>6 - Minor Collector</li> </ul>	<b>Curves</b> <ul style="list-style-type: none"> <li>Left (degrees)</li> <li>Right (degrees)</li> </ul>	<b>Grades</b> <ul style="list-style-type: none"> <li>Up (percent)</li> <li>Down (percent)</li> </ul>	<b>Traffic Counters</b> <ul style="list-style-type: none"> <li>Continuous (CTC)</li> <li>Weight-In-Motion (WIM)</li> <li>Short-Term, Scheduled</li> <li>Short-Term, Unscheduled</li> </ul>	<b>Crash Locations</b> <ul style="list-style-type: none"> <li>Fatal</li> <li>Injury</li> <li>Property Damage Only</li> <li>Unknown Crash Type</li> </ul>	<b>Mileage by Functional Class By Sheet</b> 010-2 3 - Other Principal Arterial 0.513	<b>Mileage by Town By Sheet</b> BRATTLEBORO - V009-1302 Ghost Section - (US-5, MM 2.306 to 4.615) 0.234 of 7.204	<b>DISTRICT</b> 2	<b>TOWN</b> BRATTLEBORO	<b>Date:</b> 12/02/19	<b>ROUTE</b> VT-9 ETE mileage: 44.416 to 44.65
<b>Speed Zones</b> 15 20 25 30 35 40 45 50 55 60 65						<b>Page Total Mileage: 0.234 mi</b>		<b>Page Total Mileage: 0.234 mi</b>		<b>2 of 2</b> TWN mileage: 6.97 to 7.204	

For More Information Contact - Vermont Agency of Transportation, Policy, Planning and Intermodal Development Division - Mapping Section, 1 National Life Drive, Montpelier, VT 05633-5001 Telephone: 802-828-2600.