

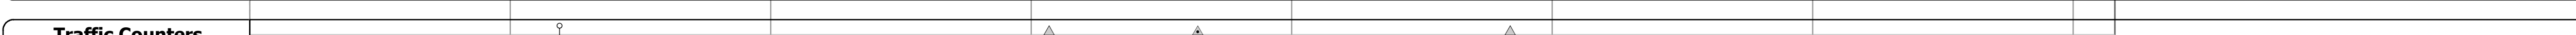
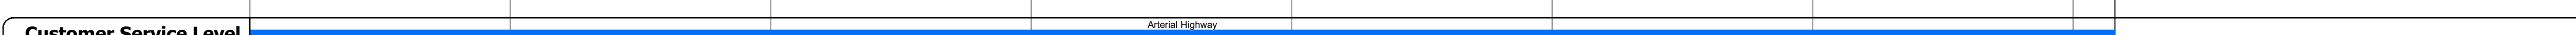
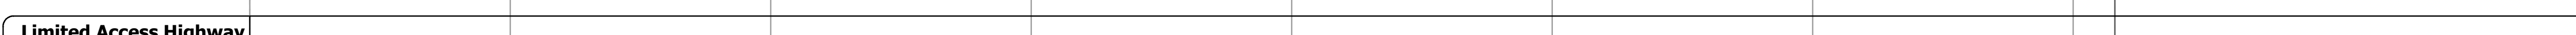
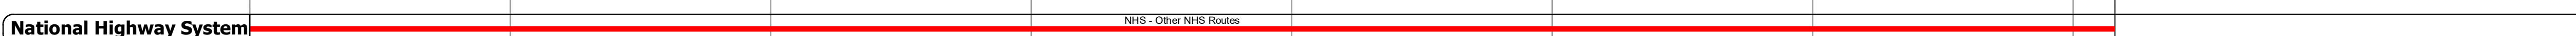
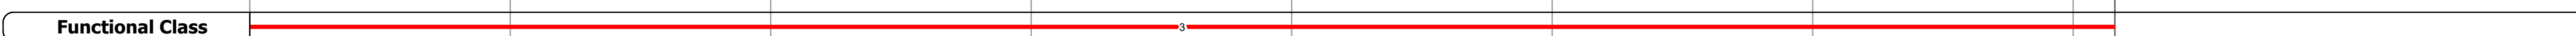
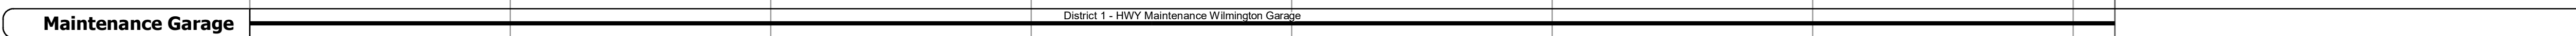
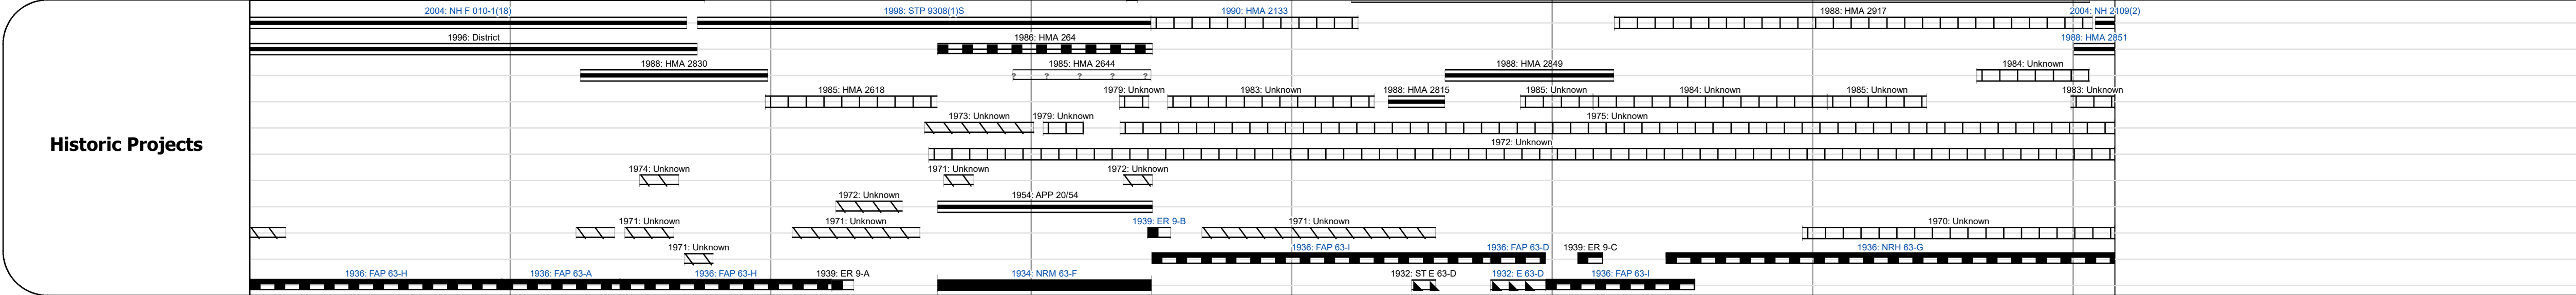
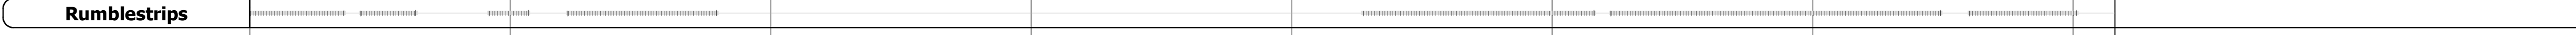
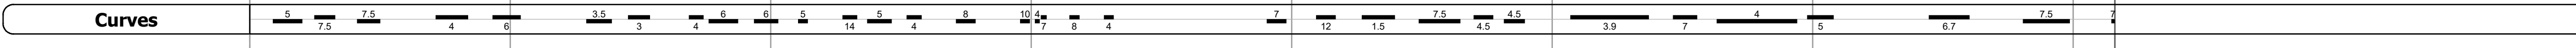
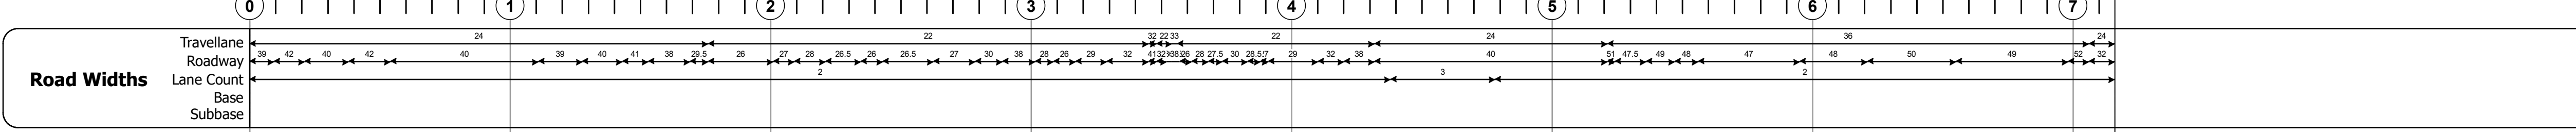
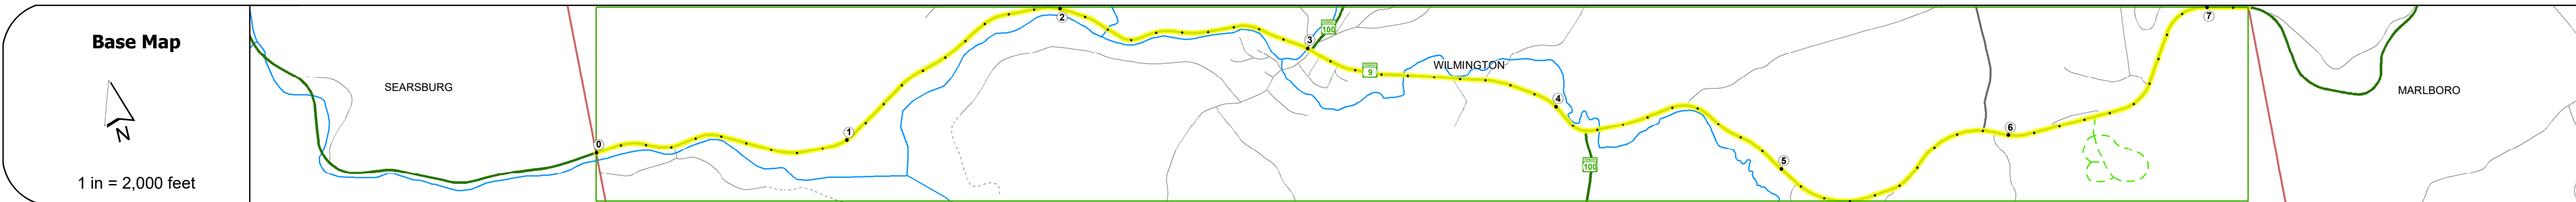


DISTRICT	TOWN	ROUTE
1	WILMINGTON	VT-9

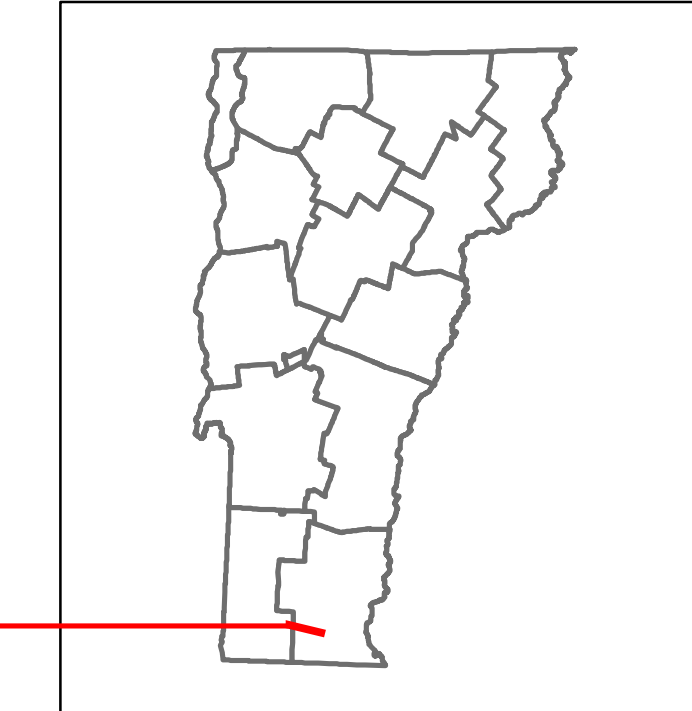

Year	0-1	1-2	2-3	3-4	4-5	5-6	6-7
2018	4400	8000	7500	5500	4400		
2017	4300	8600	7100	5200	4500		
2016	4100	9100	6700	5000	4600		
2015	4000	9700	6300	4700	4700		
2014	3900	9300	6300	4700	4600		

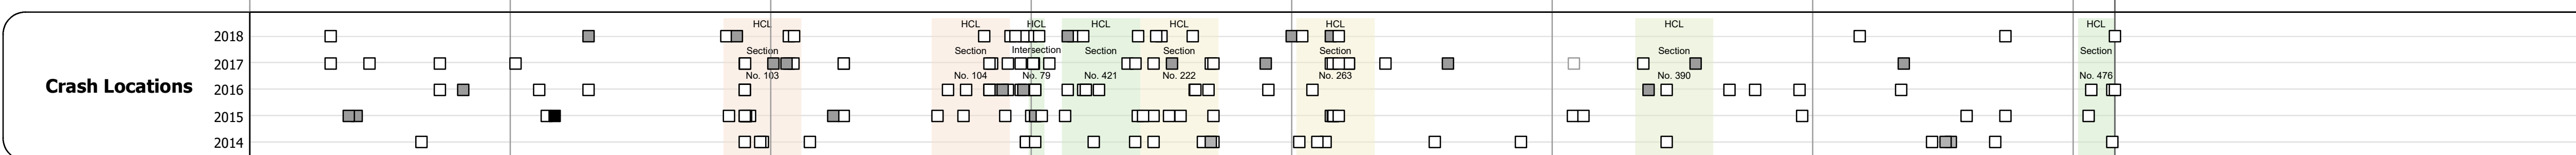

STRUCTURE DESCRIPTIONS

<p>Culvert 26: Culvert - 2003 Structure No. 300010002613221 Length: 11' Under Clearance: 7.0' Facility Carried: VT09 Structure Type: CAMPPA Features Intersected: HEATHER BROOK Maintenance: State</p>	<p>Bridge 38: Culvert - 1990 Structure No. 200010003813222 Length: 24' Under Clearance: 7.0' Facility Carried: VT 09 ML Structure Type: REINFORCED CONC BOX Features Intersected: BEAVER BROOK Maintenance/Ownership: State</p>
<p>Culvert 27: Culvert - 2003 Structure No. 300010002713221 Length: 10' Under Clearance: 6.67' Facility Carried: VT09 Structure Type: CAMPPA Features Intersected: BROOK Maintenance: State</p>	<p>Bridge 40: Culvert - 1990 Structure No. 300010004013221 Length: 7' Under Clearance: 5.0' Facility Carried: VT09 Structure Type: CAMPP Features Intersected: BROOK Maintenance: State</p>
<p>Bridge 30: Stringer/multi-beam or girder - 1939 Structure No. 200010003013222 Length: 74' Width: 28.3' Facility Carried: VT 09 ML Structure Type: ROLLED BEAM Features Intersected: BINNEY BROOK Surface: Bituminous Maintenance/Ownership: State</p>	
<p>Bridge 31: Tee Beam - 1934 Structure No. 200010003113222 Length: 59' Width: 40.0' Facility Carried: VT 09 ML Structure Type: CONCRETE T-BEAM Features Intersected: N. BR. DEERFIELD RIVER Surface: Bituminous Maintenance/Ownership: State</p>	
<p>Bridge 32: Stringer/multi-beam or girder - 1939 Structure No. 200010003213222 Length: 84' Width: 33.6' Facility Carried: VT 09 ML Structure Type: ROLLED BEAM Features Intersected: BEAVER BROOK Surface: Bituminous Maintenance/Ownership: State</p>	
<p>Culvert 33: Culvert - 2007 Structure No. 300010003313221 Facility Carried: VT09 Structure Type: CAMPP Features Intersected: BROOK Maintenance: State</p>	
<p>Bridge 34: Stringer/multi-beam or girder - 1934 Structure No. 200010003413222 Length: 64' Width: 29.0' Facility Carried: VT 09 ML Structure Type: ROLLED BEAM Features Intersected: BEAVER BROOK Surface: Bituminous Maintenance/Ownership: State</p>	
<p>Culvert 35: Culvert - 1990 Structure No. 300010003513221 Length: 15' Under Clearance: 7.0' Facility Carried: VT09 Structure Type: RC BOX Features Intersected: BROOK Maintenance: State</p>	
<p>Bridge 36: Slab - 1990 Structure No. 200010003613222 Length: 25' Width: 38.2' Facility Carried: VT 09 ML Structure Type: CONCRETE SLAB Features Intersected: BEAVER BROOK Surface: Bituminous Maintenance/Ownership: State</p>	
<p>Culvert 38: Culvert - 1990 Structure No. 300010003813221 Length: 15' Under Clearance: 8.58' Facility Carried: VT09 Structure Type: CAMPPA Features Intersected: BEAVER BROOK Maintenance: State</p>	

<p>Historic Projects</p> <ul style="list-style-type: none"> Unknown Retreatment Resurface Bituminous Mix Skippy Mix Bituminous Seal 	<p>Functional Class</p> <ul style="list-style-type: none"> 1 - Interstate 2 - Other 3 - Principal Arterial 4 - Minor Arterial 5 - Major Collector 6 - Minor Collector 	<p>Curves</p> <ul style="list-style-type: none"> Left Right 	<p>Grades</p> <ul style="list-style-type: none"> Left Right 	<p>Traffic Counters</p> <ul style="list-style-type: none"> Continuous (CTC) Weight-In-Motion (WIM) Short-Term, Scheduled Short-Term, Unscheduled 	<p>Crash Locations</p> <ul style="list-style-type: none"> Fatal Injury Property Damage Only Unknown Crash Type 	<p>Mileage by Functional Class By Sheet</p> <p>010-1 3 - Other Principal Arterial 7.160</p>	<p>Mileage by Town By Sheet</p> <p>WILMINGTON - V009-1322 7.16 of 7.16</p>	<p>DISTRICT</p> <p>1</p>	<p>TOWN</p> <p>WILMINGTON</p>	<p>Date: 12/02/19</p>	<p>ROUTE</p> <p>VT-9</p> <p>ETE mileage: 21.982 to 29.142</p>
--	--	--	--	---	---	--	---	---------------------------------	--------------------------------------	------------------------------	--