





Route Log and Progress Chart

DRAFT

Please Note: Errors and Omissions May Exist.
Contact the VTrans Mapping Section with questions or concerns.

DISTRICT	TOWN	ROUTE
4	NORWICH	VT-10AW

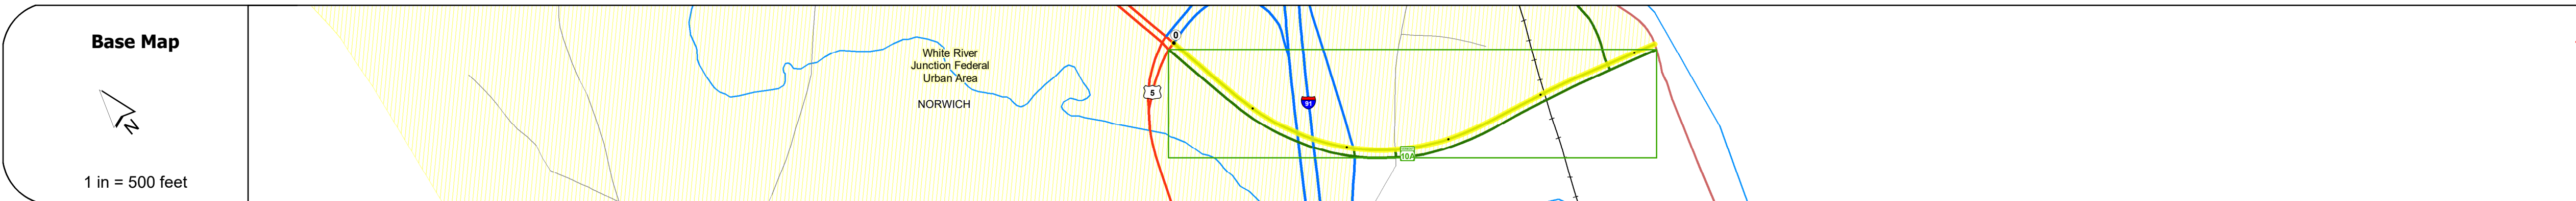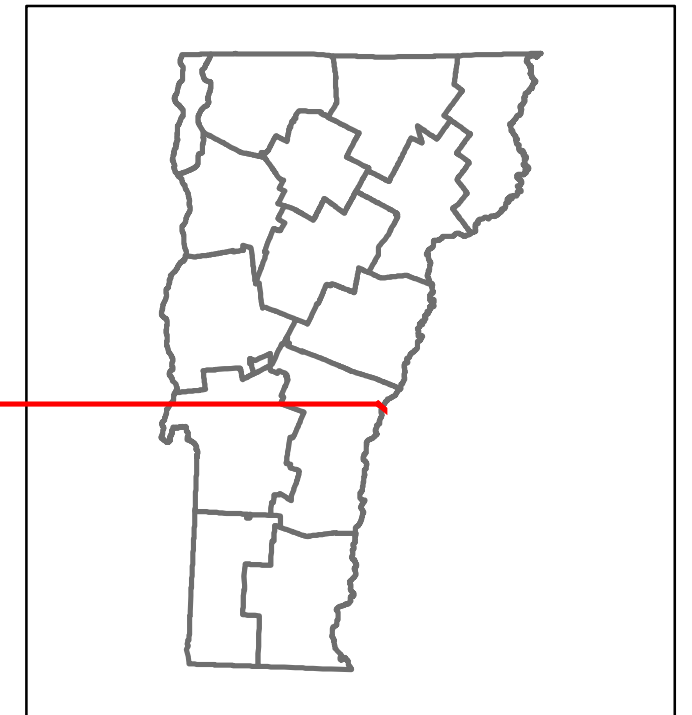

STRUCTURE DESCRIPTIONS
<p>Bridge 2: Slab - 1968 Structure No. 200170000214112 Length: 97' Width: 64.5' Under Clearance: 22.17' Facility Carried: VT 0010A ALT Structure Type: SSP CONT. CONC. SLAB Features Intersected: VT10A OVER CONN RIV RR Surface: Bituminous Maintenance/Ownership: State</p>

Road Widths	Travellane	Roadway	Lane Count	Base	Subbase
	26	22	30	11	12
	23	31	25	10	10
	24	2	1		

Curves

Grades

Guardrails

Rumblestrips

Historic Projects
<p>2009: STP 2802(1)</p> <p>2009: STP HES 0170(4)</p> <p>1983: RS 0170(2)</p> <p>1968: S 0170(1)</p> <p>1958: APP</p> <p>1931: Unknown 1931: APP 49/31</p>

Maintenance Garage

Speed Zone

Functional Class
5

National Highway System

Limited Access Highway

Customer Service Level
Regional Corridor

Traffic Counters

AADT Counts
2018
2017
2016
2015
2014

Crash Locations
2018
2017
2016
2015
2014

<p>Historic Projects</p> <ul style="list-style-type: none"> Unknown Retreatment Resurface Bituminous Mix Skinny Mix Bituminous Seal <p>Surface Treated</p> <ul style="list-style-type: none"> Gravel Plant Mix Reclaimed Base and Bituminous Concrete Concrete Gravel <p>Indicated plans available - http://vtransmap01.ad.state.vt.us/rp/dpr/DWebstore/</p>	<p>Functional Class</p> <ul style="list-style-type: none"> 1 - Interstate System 2 - Other Freeways and Expressways 3 - Principal Arterial 4 - Minor Arterial 5 - Major Collector 6 - Minor Collector <p>Speed Zones</p> <p>125 30 35 40 45 50 55 60 65</p>	<p>Curves</p> <ul style="list-style-type: none"> Left (degrees) Right (degrees) <p>Grades</p> <ul style="list-style-type: none"> Left (percent) grade up Right (percent) grade down <p>Road Widths</p> <p>(ft)</p>	<p>Traffic Counters</p> <ul style="list-style-type: none"> Continuous (CTC) Weight-In-Motion (WIM) Short-Term, Scheduled Short-Term, Unscheduled <p>AADT</p> <p>(count)</p>	<p>Crash Locations</p> <ul style="list-style-type: none"> Fatal Injury Property Damage Only Unknown Crash Type <p>High Crash Locations (HCL's)</p> <p>Sections (& Intersections)</p> <ul style="list-style-type: none"> 1 - 100 (1 - 10) 101 - 200 (11 - 20) 201 - 300 (21 - 30) 301 - 400 (31 - 40) 401 - 800 (41 - 113) 	<p>Mileage by Functional Class By Sheet</p> <p>0170 5 - Major Collector 0.522</p> <p>Page Total Mileage: 0.522 mi</p>	<p>Mileage by Town By Sheet</p> <p>NORWICH - V010A1411W 0.522 of 0.522</p> <p>Page Total Mileage: 0.522 mi</p>	<p>DISTRICT</p> <p>4</p>	<p>TOWN</p> <p>NORWICH</p>	<p>Date: 12/02/19</p> <p>1 of 1</p> <p>TWN mileage: 0.0 to 0.522</p>	<p>ROUTE</p> <p>VT-10AW</p> <p>ETE mileage: 0.0 to 0.522</p>
--	---	---	---	--	---	--	---------------------------------	-----------------------------------	---	--