





# Route Log and Progress Chart

**DRAFT**

Please Note: Errors and Omissions May Exist.  
Contact the VTrans Mapping Section with questions or concerns.

DISTRICT	TOWN	ROUTE
4	NORWICH	VT-10A

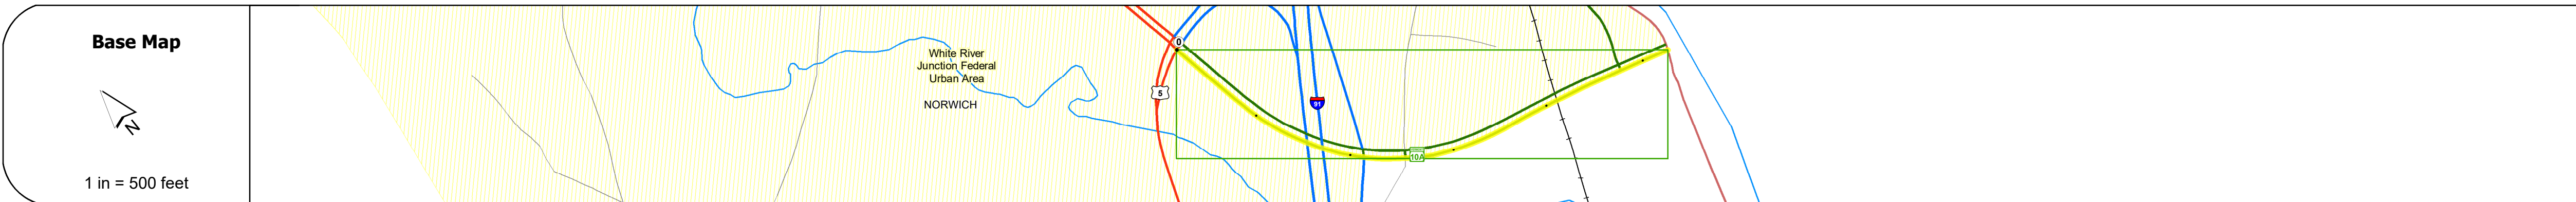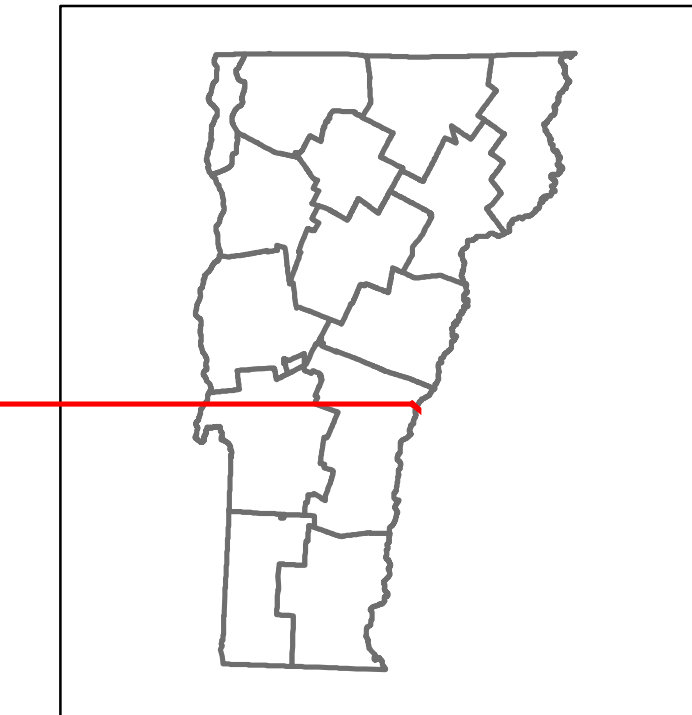

<b>Road Widths</b>	<table border="1"> <tr> <td>Travellane</td> <td>27</td> <td>27</td> <td>20</td> <td>28</td> <td>32</td> </tr> <tr> <td>Roadway</td> <td>43</td> <td>27</td> <td>44</td> <td>25.5</td> <td>26.5</td> </tr> <tr> <td>Lane Count</td> <td>2</td> <td>2</td> <td>1</td> <td>1</td> <td>2</td> </tr> <tr> <td>Base</td> <td colspan="5">8" Crushed Stone</td> </tr> <tr> <td>Subbase</td> <td colspan="5">24" Crushed Rock</td> </tr> </table>	Travellane	27	27	20	28	32	Roadway	43	27	44	25.5	26.5	Lane Count	2	2	1	1	2	Base	8" Crushed Stone					Subbase	24" Crushed Rock				
Travellane	27	27	20	28	32																										
Roadway	43	27	44	25.5	26.5																										
Lane Count	2	2	1	1	2																										
Base	8" Crushed Stone																														
Subbase	24" Crushed Rock																														

<b>Curves</b>	5
---------------	---

<b>Grades</b>	-10.0
---------------	-------

<b>Guardrails</b>	
-------------------	--

<b>Rumblestrips</b>	
---------------------	--

<b>Historic Projects</b>	<ul style="list-style-type: none"> <li>2009 STP 2802(1)</li> <li>2009 STP HES 0170(4)</li> <li>1983 RS 0170(2)</li> <li>1968 S 0170(1)</li> <li>1958 APP</li> <li>1931 Unknown 1931 APP 49/31</li> </ul>
--------------------------	--

<b>Maintenance Garage</b>	
---------------------------	--

<b>Speed Zone</b>	
-------------------	--

<b>Functional Class</b>	5
-------------------------	---

<b>National Highway System</b>	
--------------------------------	--

<b>Limited Access Highway</b>	
-------------------------------	--

<b>Customer Service Level</b>	Regional Corridor
-------------------------------	-------------------

<b>Traffic Counters</b>	
-------------------------	--

<b>AADT Counts</b>	<table border="1"> <tr> <td>2018</td> <td>11400</td> <td>13000</td> <td>13900</td> </tr> <tr> <td>2017</td> <td>11700</td> <td>13300</td> <td>13900</td> </tr> <tr> <td>2016</td> <td>12100</td> <td>13700</td> <td>14100</td> </tr> <tr> <td>2015</td> <td>12400</td> <td>14000</td> <td>14200</td> </tr> <tr> <td>2014</td> <td>12400</td> <td>13900</td> <td>14200</td> </tr> </table>	2018	11400	13000	13900	2017	11700	13300	13900	2016	12100	13700	14100	2015	12400	14000	14200	2014	12400	13900	14200
2018	11400	13000	13900																		
2017	11700	13300	13900																		
2016	12100	13700	14100																		
2015	12400	14000	14200																		
2014	12400	13900	14200																		

<b>Crash Locations</b>	<table border="1"> <tr> <td>2018</td> <td>1</td> </tr> <tr> <td>2017</td> <td>1</td> </tr> <tr> <td>2016</td> <td>1</td> </tr> <tr> <td>2015</td> <td>1</td> </tr> <tr> <td>2014</td> <td>1</td> </tr> </table>	2018	1	2017	1	2016	1	2015	1	2014	1
2018	1										
2017	1										
2016	1										
2015	1										
2014	1										

<b>STRUCTURE DESCRIPTIONS</b>
<p><b>Bridge 1:</b> Stringer/multi-beam or girder - 1968 Structure No. 200091048S14112 Length: 225' Facility Carried: 191 ML Structure Type: 3 SP CONT PLATE GIR Features Intersected: 1 91 OVER VT.10A</p> <p><b>Bridge 1A:</b> Stringer/multi-beam or girder - 1968 Structure No. 200091048N14112 Length: 225' Facility Carried: 191 ML Structure Type: 3 SP CONT PLATE GIR Features Intersected: 1 91 OVER VT.10A</p> <p><b>Bridge 2:</b> Slab - 1968 Structure No. 200170000214112 Length: 97' Width: 64.5' Under Clearance: 22.17' Facility Carried: VT 0010A ALT Structure Type: 3SP CONT. CONC. SLAB Features Intersected: VT10A OVER CONN RIV RR Surface: Bituminous Maintenance/Ownership: State</p>

<b>Historic Projects</b> <ul style="list-style-type: none"> <li>Unknown</li> <li>Retreatment</li> <li>Resurface</li> <li>Bituminous Mix</li> <li>Skinny Mix</li> <li>Bituminous Seal</li> </ul>	<b>Functional Class</b> <ul style="list-style-type: none"> <li>1 - Interstate System</li> <li>2 - Other Freeways and Expressways</li> <li>3 - Principal Arterial</li> <li>4 - Minor Arterial</li> <li>5 - Major Collector</li> <li>6 - Minor Collector</li> </ul>	<b>Curves</b> <ul style="list-style-type: none"> <li>Left (degrees)</li> <li>Right (degrees)</li> </ul>	<b>Grades</b> <ul style="list-style-type: none"> <li>Left (percent)</li> <li>Right (percent)</li> </ul>	<b>Traffic Counters</b> <ul style="list-style-type: none"> <li>Continuous (CTC)</li> <li>Weight-In-Motion (WIM)</li> <li>Short-Term, Scheduled</li> <li>Short-Term, Unscheduled</li> </ul>	<b>Crash Locations</b> <ul style="list-style-type: none"> <li>Fatal</li> <li>Injury</li> <li>Property Damage Only</li> <li>Unknown Crash Type</li> </ul>	<b>Mileage by Functional Class By Sheet</b> 0170 5 - Major Collector 0.522	<b>Mileage by Town By Sheet</b> NORWICH - V010A1411 0.522 of 0.522	<b>DISTRICT</b> 4	<b>TOWN</b> NORWICH	<b>Date:</b> 12/02/19	<b>ROUTE</b> VT-10A ETE mileage: 0.0 to 0.522
<b>Speed Zones</b> 15 20 25 30 35 40 45 50 55 60 65						<b>Page Total Mileage: 0.522 mi</b>		<b>Page Total Mileage: 0.522 mi</b>			