
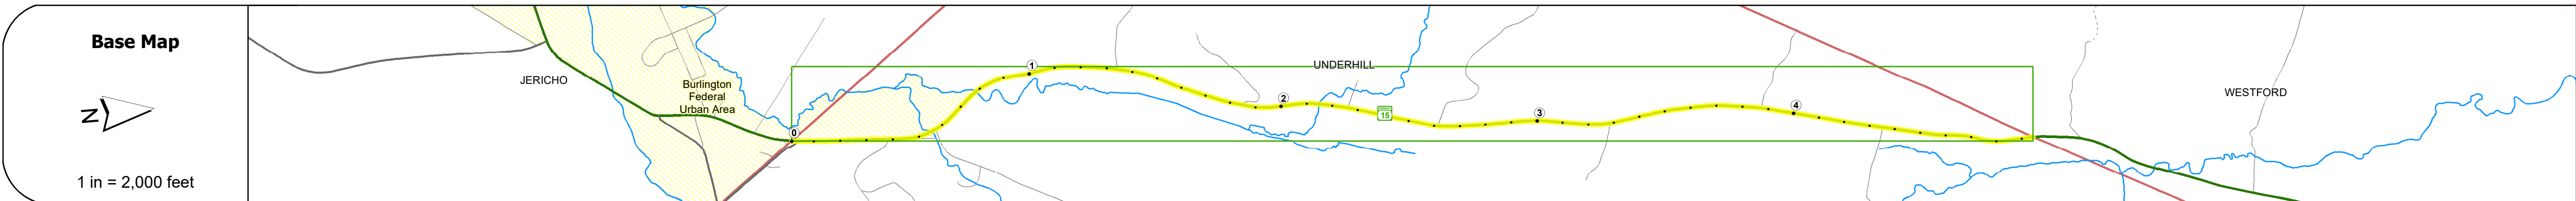


DISTRICT	TOWN	ROUTE
5	UNDERHILL	VT-15

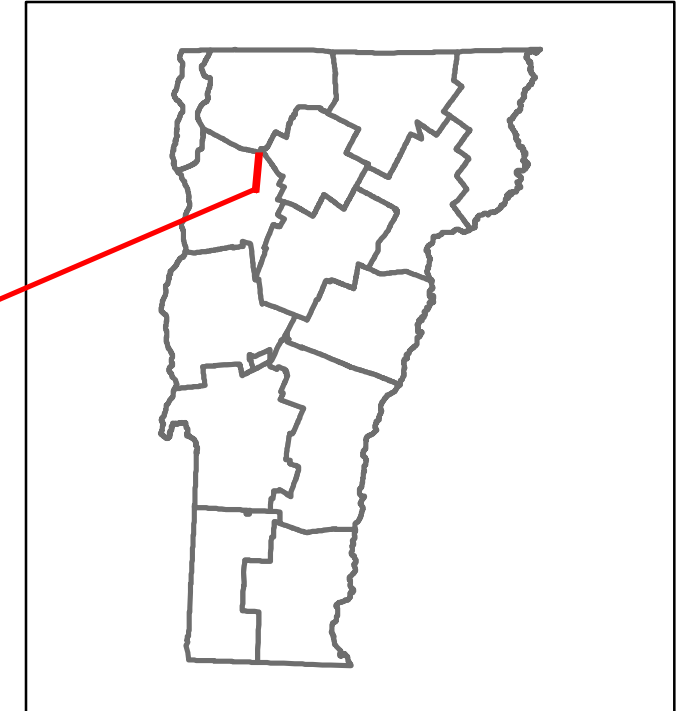

Road Widths	Travellane, Roadway, Lane Count, Base, Subbase	28, 29, 28, 29, 28, 29, 27, 28, 28, 27, 28, 26, 27, 30, 29
Curves		3, 4, 4, 3, 3, 4, 5, 3, 5, 5
Grades		-4.3
Guardrails		
Rumblestrips		
Historic Projects		1998: STP 9429(1)S, 2002: STP 2212(1)S, 1988: HMA 2920, 1981: FR 030-1(11)S, 1980: FR 030-10(5), 1987: MA 901, 1984: MA 616164, 1939: FAP 98-H
Maintenance Garage		District 5 - HWY Maintenance Colchester Garage
Speed Zone		35
Functional Class		4
National Highway System		
Limited Access Highway		
Customer Service Level		Regional Corridor
Traffic Counters		
AADT Counts	2018, 2017, 2016, 2015, 2014	8100, 8200, 8200, 8300, 8100; 5800, 5800, 5700, 5700, 5600
Crash Locations	2018, 2017, 2016, 2015, 2014	Crash symbols plotted along the route

STRUCTURE DESCRIPTIONS

Bridge 11:
Stringer/multi-beam or girder - 1938
Structure No. 200030001104152
Length: 63'
Width: 23.9'
Facility Carried: VT 15 ML
Structure Type: ROLLED BEAM
Features Intersected: ROARING BROOK
Surface: Bituminous
Maintenance/Ownership: State

Bridge 12:
Stringer/multi-beam or girder - 1938
Structure No. 200030001204152
Length: 54'
Width: 29.5'
Facility Carried: VT 15 ML
Structure Type: ROLLED BEAM
Features Intersected: THE CREEK
Surface: Bituminous
Maintenance/Ownership: State

Culvert 13:
Culvert - 2018
Structure No. 300030001304151
Length: 18'
Under Clearance: 5.0'
Facility Carried: VT15
Structure Type: RC BOX
Features Intersected: BROOK
Maintenance: State

Culvert 14:
Culvert - 1925
Structure No. 300030001404151
Length: 9'
Under Clearance: 7.0'
Facility Carried: VT15
Structure Type: RC BOX
Features Intersected: BROOK
Maintenance: State

Culvert 15:
Culvert - 1919
Structure No. 300030001504151
Length: 10'
Under Clearance: 4.42'
Facility Carried: VT15
Structure Type: RC BOX
Features Intersected: BROOK
Maintenance: State

Historic Projects <ul style="list-style-type: none"> Unknown Retreatment Resurface Bituminous Mix Skinny Mix Bituminous Seal 	Functional Class <ul style="list-style-type: none"> 1 - Interstate System 2 - Other Freeways and Expressways 3 - Principal Arterial 4 - Minor Arterial 5 - Major Collector 6 - Minor Collector 	Curves <ul style="list-style-type: none"> Left Right 	Grades <ul style="list-style-type: none"> Special grade up grade down 	Traffic Counters <ul style="list-style-type: none"> Continuous (CTC) Weigh-In-Motion (WIM) Short-Term, Scheduled Short-Term, Unscheduled 	Crash Locations <ul style="list-style-type: none"> Fatal Injury Property Damage Only Unknown Crash Type 	Mileage by Functional Class By Sheet 030-1 4 - Minor Arterial 4.944 Page Total Mileage: 4.944 mi	Mileage by Town By Sheet UNDERHILL - V015-0415 4.944 of 4.944 Page Total Mileage: 4.944 mi	DISTRICT 5	TOWN UNDERHILL	Date: 12/02/19	ROUTE VT-15 ETE mileage: 14.034 to 18.978
--	--	--	--	--	---	--	--	----------------------	--------------------------	-----------------------	--