

Retreatment
Resurface
Bituminous Macadam
Cold Plane and
Bituminous Concrete
Cold Plane and
Bituminous Concrete
Concrete
Concrete

Skinny Mix Concrete

ःः Bituminous Seal **L** Gravel

Left (percent) grade up

2 - Other 4 - Minor Freeways and Arterial

25 30 35 40 45 50 55 60 65

For More Information Contact - Vermont Agency of Transportation, Policy, Planning and Intermodal Development Division - Mapping Section, 1 National Life Drive, Montpelier, VT 05633-5001 Telephone: 802-828-2600.

Weigh-In-Motion (WIM)

△ Short-Term, Unscheduled

High Crash Locations (HCL's)

HCL No. 201 - 300 (21 - 30)

Page Total Mileage: 2.369 mi

1 - 100 (1 - 10) 301 - 400 (31 - 40)

▲ Short-Term, Scheduled

Route Log and Progress Chart


DRAFT Please Note: Errors and Omissions May Exist. Contact the VTrans Mapping Section with questions or concerns.

DISTRICT TOWN ROUTE VT-16 BARTON

Page Total Mileage: 2.369 mi





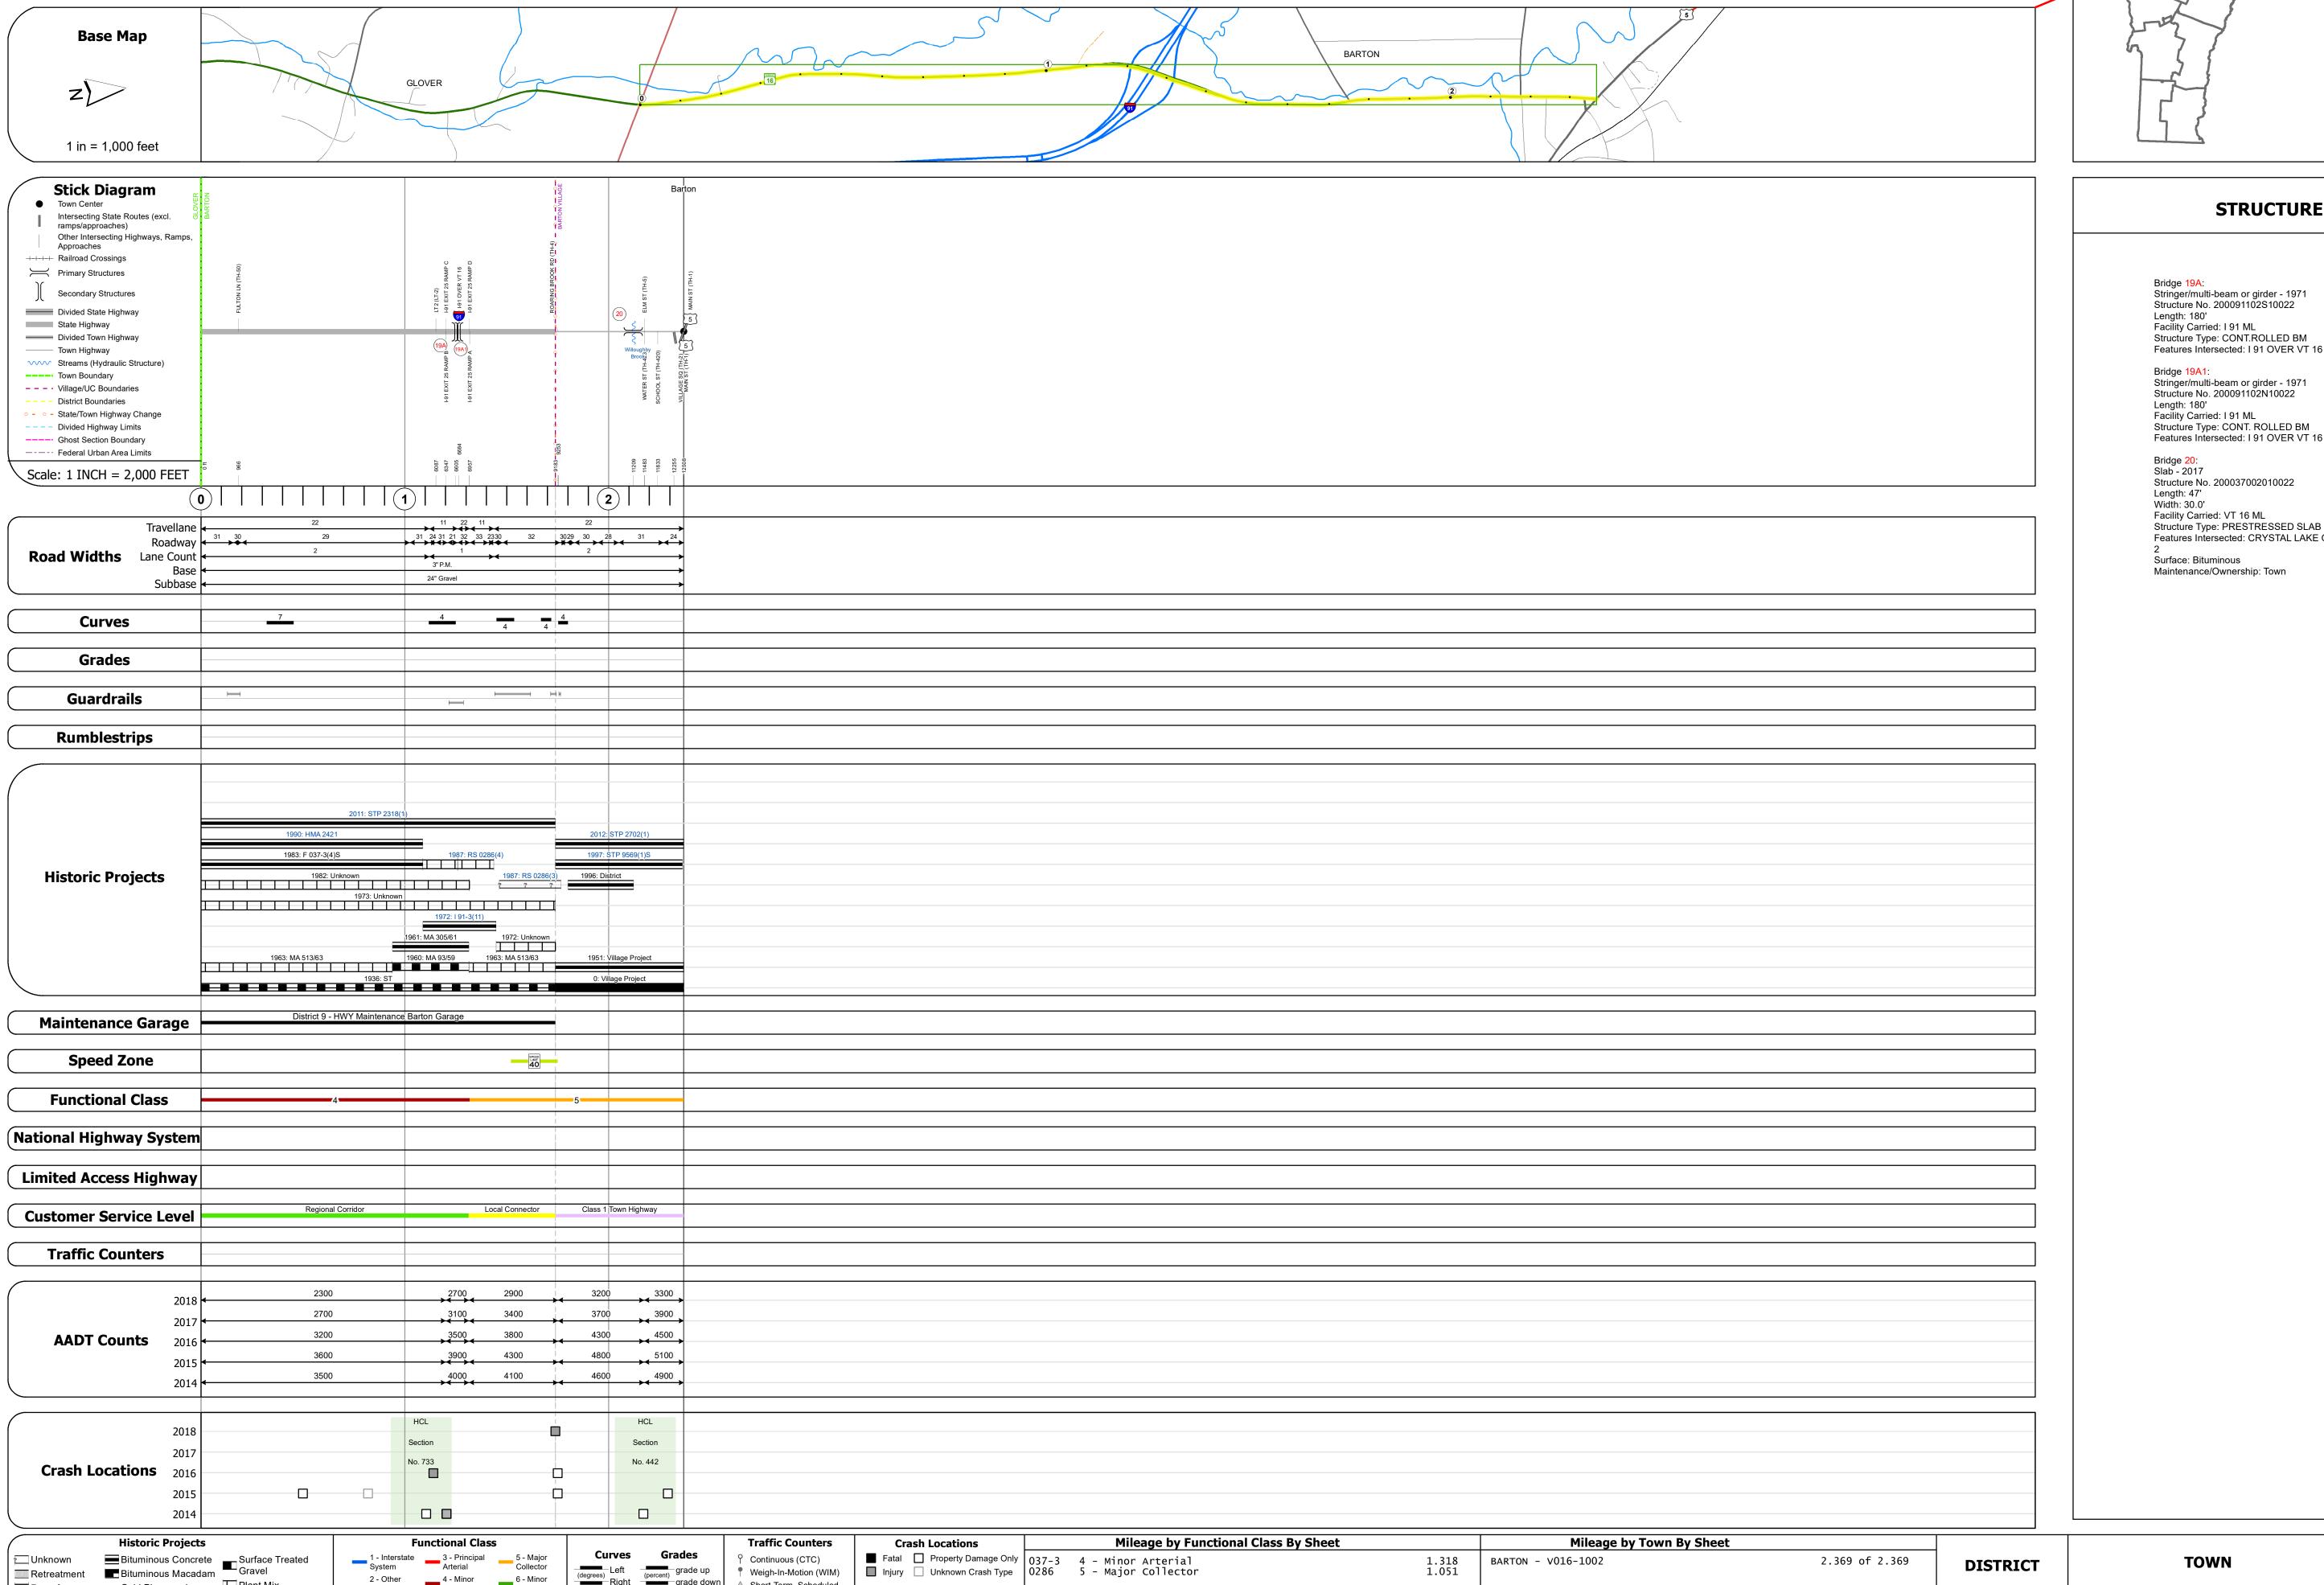

STRUCTURE	DESCRIPTIONS

Stringer/multi-beam or girder - 1971 Structure No. 200091102S10022 Length: 180' Facility Carried: I 91 ML Structure Type: CONT.ROLLED BM Features Intersected: I 91 OVER VT 16 Stringer/multi-beam or girder - 1971 Structure No. 200091102N10022 Length: 180' Facility Carried: I 91 ML

Bridge <mark>20</mark>: Slab - 2017 Structure No. 200037002010022 Length: 47' Width: 30.0' Facility Carried: VT 16 ML Structure Type: PRESTRESSED SLAB Features Intersected: CRYSTAL LAKE OUTLET Surface: Bituminous

TOWN ROUTE Date: 12/02/19 VT-16 1 of 1 **BARTON** ETE mileage: TWN mileage: 18.171 to 20.54 0.0 to 2.369