





Route Log and Progress Chart

DRAFT

Please Note: Errors and Omissions May Exist.
Contact the VTrans Mapping Section with questions or concerns.

DISTRICT	TOWN	ROUTE
5	WEYBRIDGE	VT-17

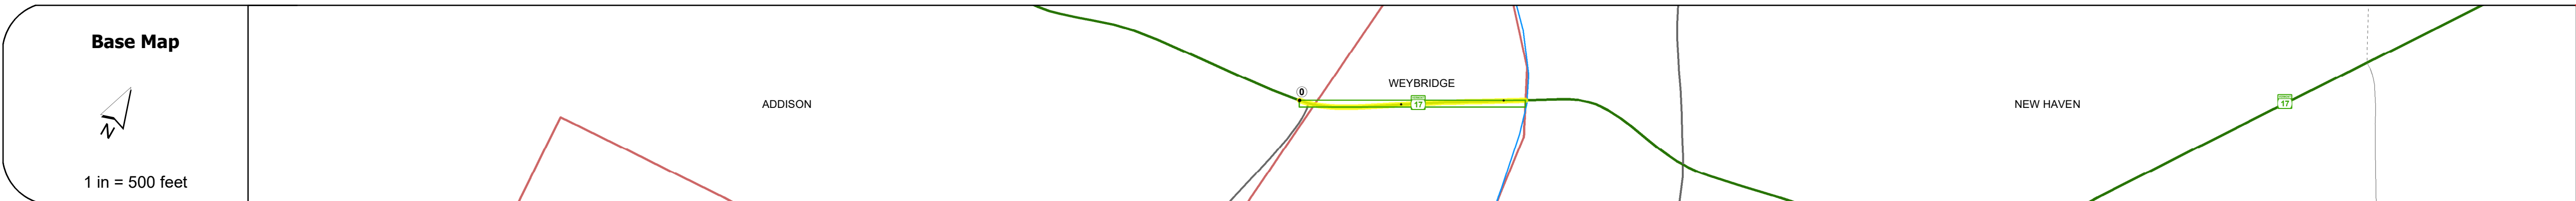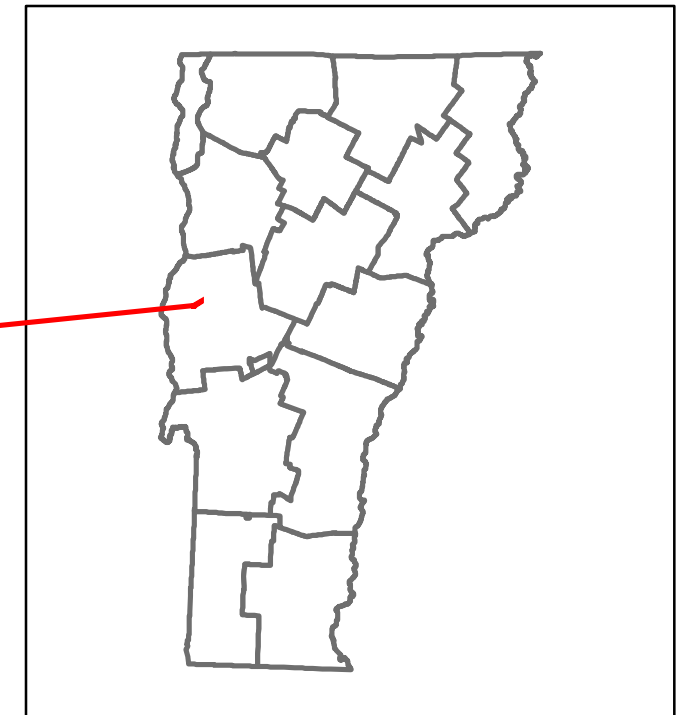

STRUCTURE DESCRIPTIONS

Bridge 8:
Stringer/multi-beam or girder - 2018
Structure No. 200032000801222
Length: 242'
Width: 30.7'
Facility Carried: VT 17 ML
Structure Type: 2 SPAN CONT WELD GIR
Features Intersected: OTTER CREEK
Surface: Bituminous
Maintenance/Ownership: State

Road Widths	Travellane: 22'
Roadway	27.5'
Lane Count	2
Base	8'-12"
Subbase	

Curves	8
---------------	---

Grades	
---------------	--

Guardrails	
-------------------	--

Rumblestrips	
---------------------	--

Historic Projects	
--------------------------	--

Maintenance Garage	
---------------------------	--

Speed Zone	45
-------------------	----

Functional Class	4
-------------------------	---

National Highway System	
--------------------------------	--

Limited Access Highway	
-------------------------------	--

Customer Service Level	Regional/Queue
-------------------------------	----------------

Traffic Counters	
-------------------------	--

AADT Counts	2018: 1300
	2017: 1300
	2016: 1300
	2015: 1300
	2014: 1200

Crash Locations	2018: 0
	2017: 0
	2016: 0
	2015: 0
	2014: 0

Historic Projects Unknown, Retreatment, Resurface, Bituminous Mix, Skiny Mix, Bituminous Seal, Surface Treated Gravel, Plant Mix, Reclaimed Base and Bituminous Concrete, Concrete	Functional Class 1- Interstate System, 2- Other Freeways and Expressways, 3- Principal Arterial, 4- Minor Arterial, 5- Major Collector, 6- Minor Collector	Curves Left (degrees), Right, Grades (degrees), Left (percent) grade up, Right (percent) grade down	Traffic Counters Continuous (CTC), Weigh-In-Motion (WIM), Short-Term, Scheduled, Short-Term, Unscheduled	Crash Locations Fatal, Injury, Property Damage Only, Unknown Crash Type, High Crash Locations (HCL's)	Mileage by Functional Class By Sheet 032 4 - Minor Arterial 0.221	Mileage by Town By Sheet WEYBRIDGE - V017-0122 0.221 of 0.221	DISTRICT 5	TOWN WEYBRIDGE	Date: 12/02/19	ROUTE VT-17
					Page Total Mileage: 0.221 mi	Page Total Mileage: 0.221 mi	1 of 1 TWN mileage: 0.0 to 0.221	ETE mileage: 11.133 to 11.354		