
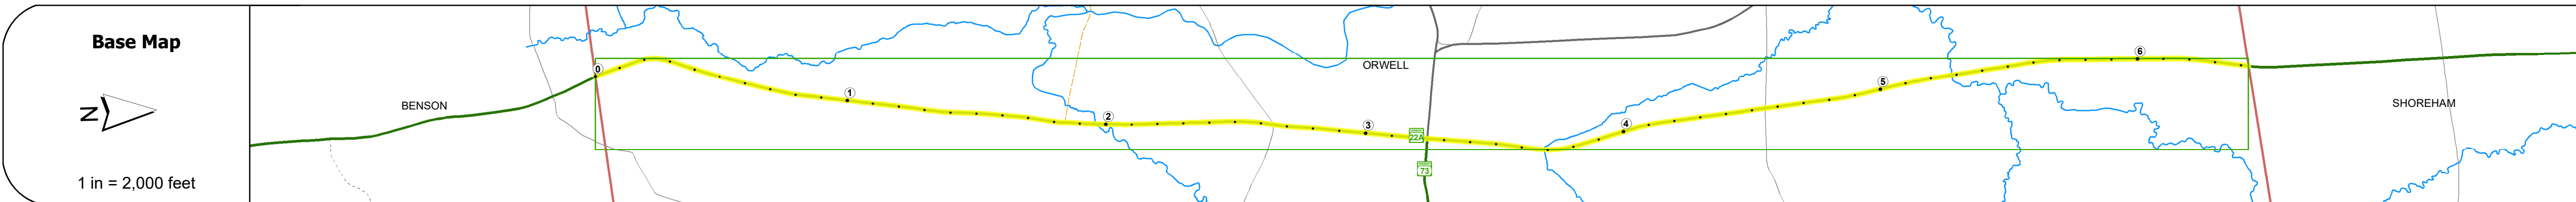


DISTRICT	TOWN	ROUTE
3	ORWELL	VT-22A

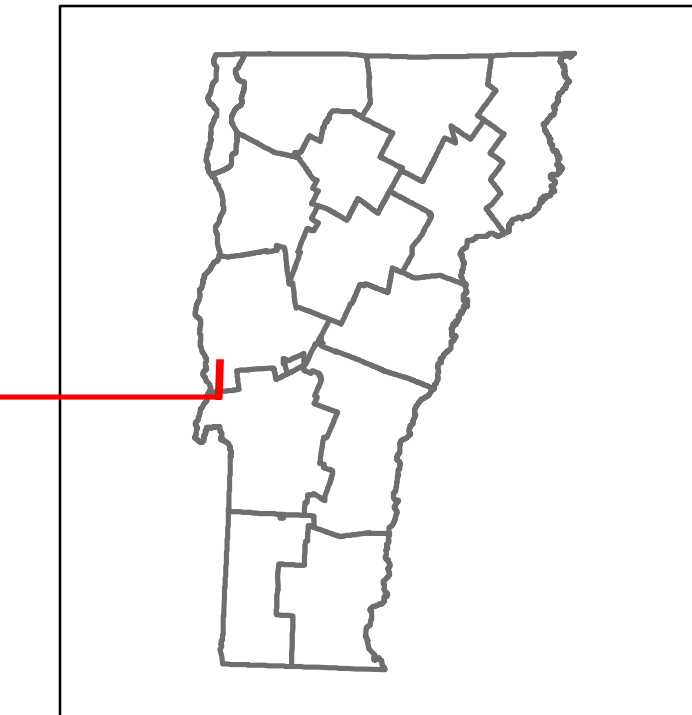

Road Widths	Travellane: 28, 27, 26, 27, 26, 27, 26, 25, 24, 28, 27, 28, 27, 26, 27, 28.5, 28, 29, 27, 26
Curves	6, 3, 3
Grades	-7.7A, +5.6A, -5.0A, +7.0A
Guardrails	HI, HI
Rumblestrips	
Historic Projects	1998: STP 9633(1)S, 1997: STP 9563(1)S, 1999: HMA 2716, 1993: STP 9334(1)S, 1974: Unknown, 1981: HMA 2210, 1970: Unknown, 1971: SS 0159(4), 1941: FAS 146-E(1), 1940: FAS 146-E(1), 1936: NRS 168, 1934: ST, 1967: MA 906, 1942: FAS 173-B(1)
Maintenance Garage	District 3 - HWY Maintenance Castleton Garage
Speed Zone	30
Functional Class	4
National Highway System	
Limited Access Highway	
Customer Service Level	Regional Corridor
Traffic Counters	
AADT Counts	2018: 3800, 2017: 3800, 2016: 3900, 2015: 3900, 2014: 3800
Crash Locations	HCL Section No. 745, HCL Section No. 397

STRUCTURE DESCRIPTIONS

Culvert 12:
Culvert - 1931
Structure No: 300017001201141
Length: 10'
Under Clearance: 6.0'
Facility Carried: VT22A
Structure Type: RC BOX
Features Intersected: BROOK
Maintenance: State

Culvert 14:
Culvert - 1971
Structure No: 300017001401141
Length: 18'
Under Clearance: 12.0'
Facility Carried: VT22A
Structure Type: CGMPPA
Features Intersected: N FORK EAST CREEK
Maintenance: State

Historic Projects <ul style="list-style-type: none"> Unknown Retreatment Resurface Bituminous Mix Skinny Mix Bituminous Seal 	Functional Class <ul style="list-style-type: none"> 1 - Interstate System 2 - Other Freeways and Expressways 3 - Principal Arterial 4 - Minor Arterial 5 - Major Collector 6 - Minor Collector 	Curves <ul style="list-style-type: none"> Left (degrees) Right (degrees) 	Grades <ul style="list-style-type: none"> Special grade up grade down 	Traffic Counters <ul style="list-style-type: none"> Continuous (CTC) Weight-In-Motion (WIM) Short-Term, Scheduled Short-Term, Unscheduled 	Crash Locations <ul style="list-style-type: none"> Fatal Injury Property Damage Only Unknown Crash Type 	Mileage by Functional Class By Sheet 017-1 4 - Minor Arterial 6.429	Mileage by Town By Sheet ORWELL - V022A0114 6.429 of 6.429	DISTRICT 3	TOWN ORWELL	Date: 12/02/19	ROUTE VT-22A ETE mileage: 13.713 to 20.142
Speed Zones 25 30 35 40 45 50 55 60 65						Page Total Mileage: 6.429 mi		Page Total Mileage: 6.429 mi		1 of 1 TWN mileage: 0.0 to 6.429	