
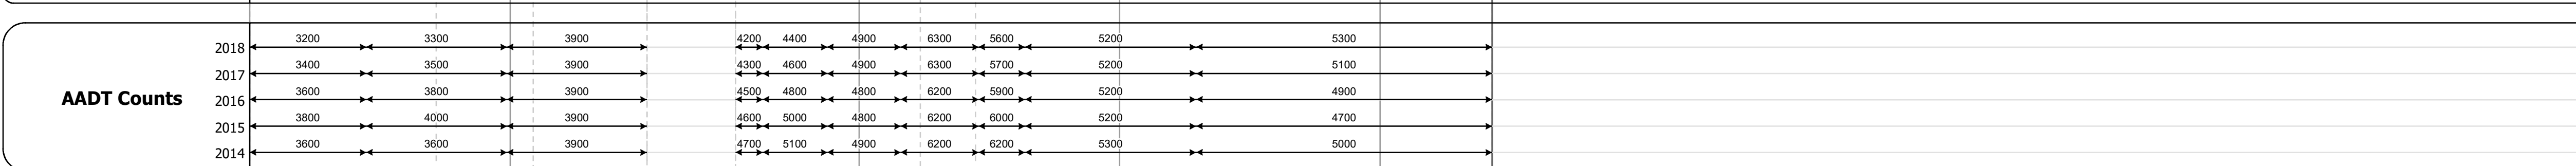
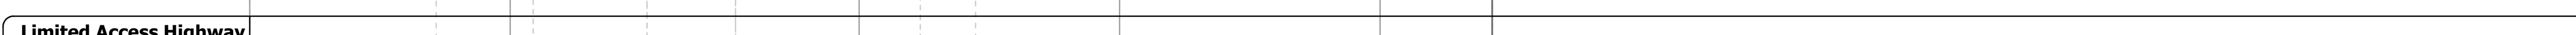
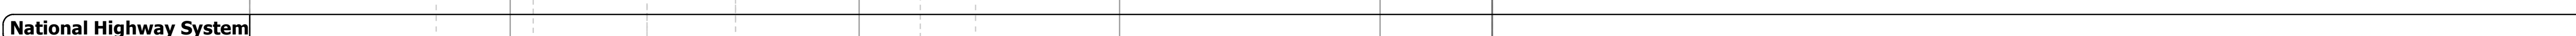
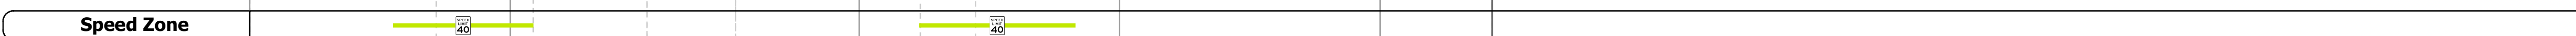
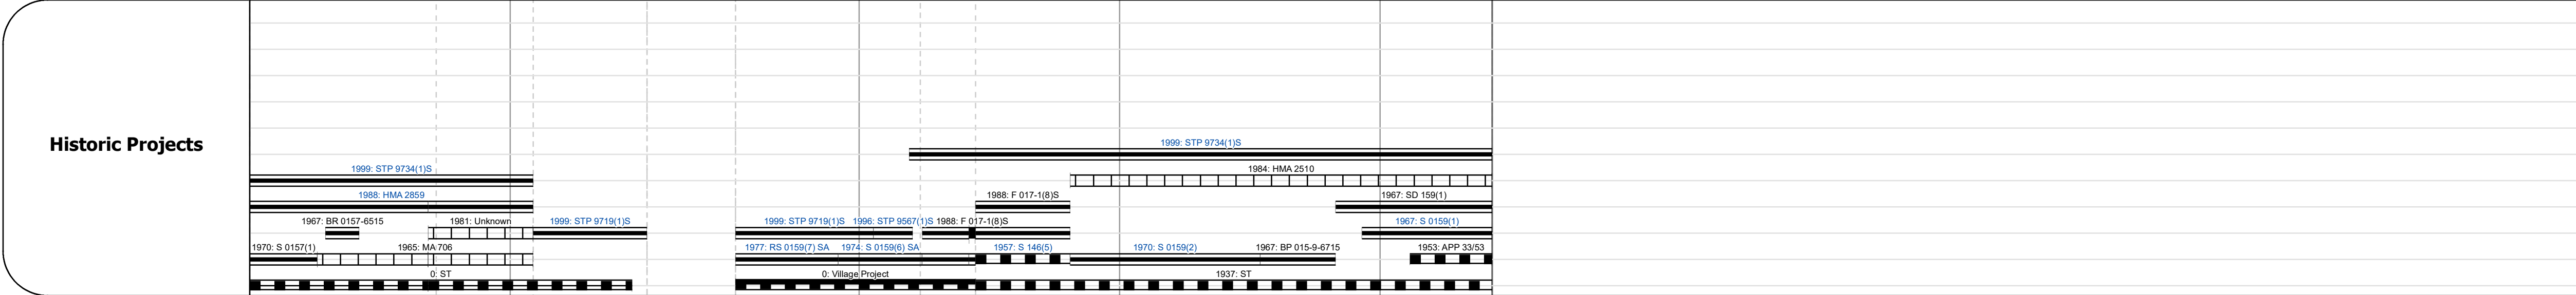
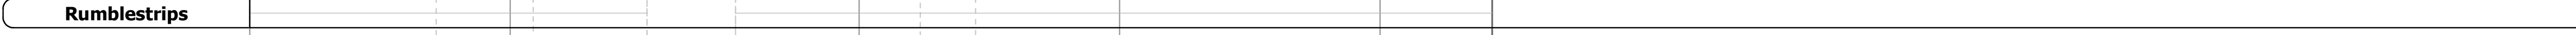
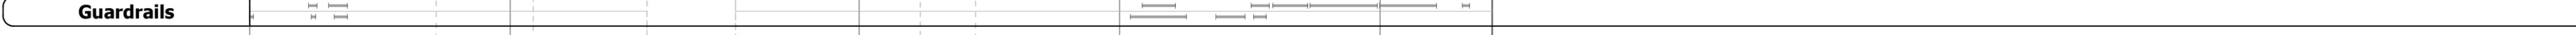
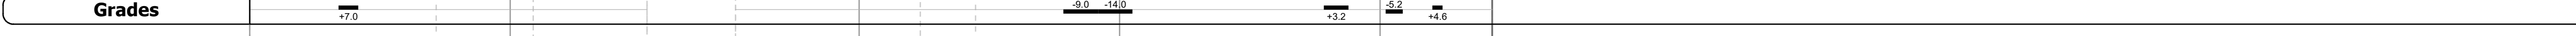
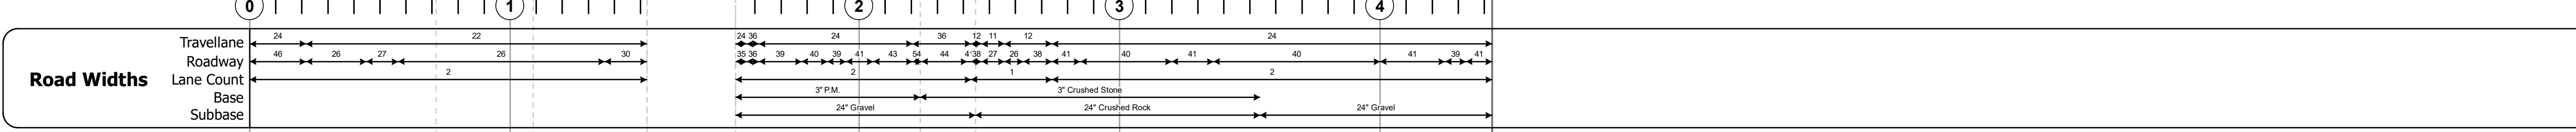
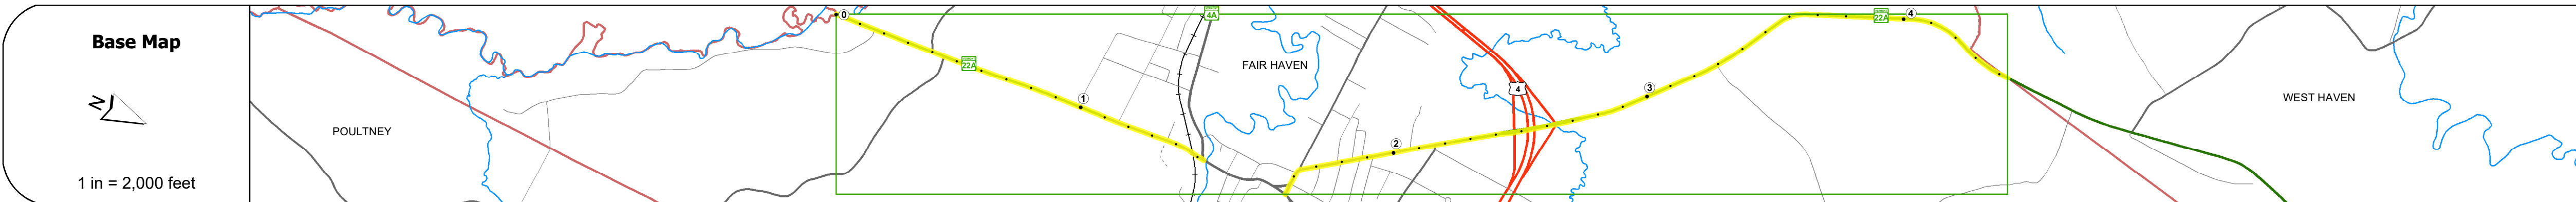


DISTRICT	TOWN	ROUTE
3	FAIR HAVEN	VT-22A

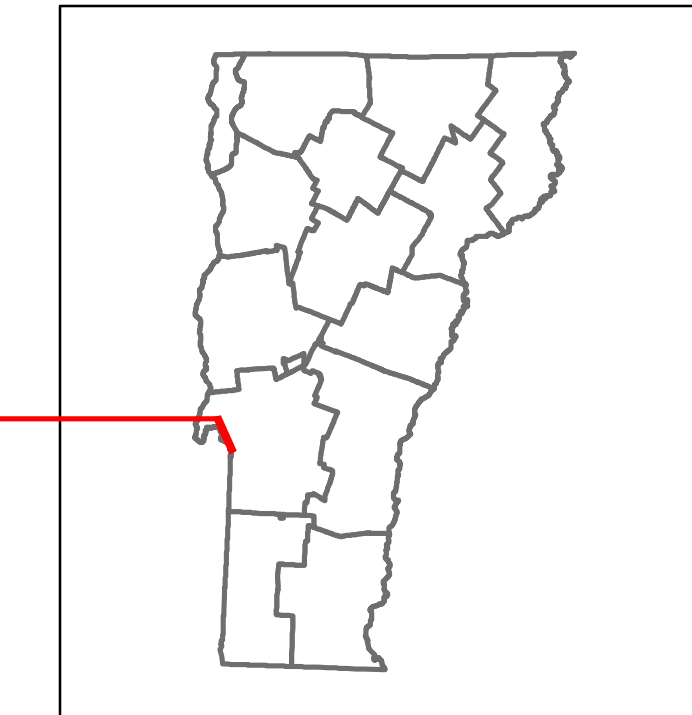

STRUCTURE DESCRIPTIONS

Culvert 2:
Culvert - 1950
Structure No. 300157000211071
Length: 6'
Under Clearance: 6.0'
Facility Carried: VT22A
Structure Type: ACCGMPP
Features Intersected: BROOK
Maintenance: State

Bridge 3:
Stringer/multi-beam or girder - 1971
Structure No. 200020005E11072
Length: 203'
Facility Carried: US 04 ML
Structure Type: WELDED GIRDER
Features Intersected: US 4 OVER VT 22A

Bridge 3A:
Stringer/multi-beam or girder - 1971
Structure No. 200020005W11072
Length: 203'
Facility Carried: US 04 ML
Structure Type: WELDED GIRDER
Features Intersected: US 4 OVER VT 22A

Culvert 4:
Culvert - 1971
Structure No. 300017000411071
Length: 8'
Under Clearance: 8.0'
Facility Carried: VT22A
Structure Type: CGMPP
Features Intersected: MUD BROOK
Maintenance: State

Historic Projects <ul style="list-style-type: none"> Unknown Retreatment Resurface Bituminous Mix Skippy Mix Bituminous Seal 	Functional Class <ul style="list-style-type: none"> 1 - Interstate System 2 - Other Freeways and Expressways 3 - Principal Arterial 4 - Minor Arterial 5 - Major Collector 6 - Minor Collector 	Curves <ul style="list-style-type: none"> Left Right 	Grades <ul style="list-style-type: none"> grade up grade down 	Traffic Counters <ul style="list-style-type: none"> Continuous (CTC) Weight-In-Motion (WIM) Short-Term, Scheduled Short-Term, Unscheduled 	Crash Locations <ul style="list-style-type: none"> Fatal Injury Property Damage Only Unknown Crash Type 	Mileage by Functional Class By Sheet 017-1 4 - Minor Arterial 0157 5 - Major Collector Page Total Mileage: 4.430 mi	Mileage by Town By Sheet FAIR HAVEN - V022A1107 Ghost Section - (VT-4A, MM 1.505 to 1.845) 4.43 of 4.43 Page Total Mileage: 4.43 mi	DISTRICT 3	TOWN FAIR HAVEN	Date: 12/02/19	ROUTE VT-22A ETE mileage: 0.0 to 4.43
--	--	--	---	---	---	---	--	----------------------	---------------------------	-----------------------	--