









Route Log and Progress Chart

DRAFT

Please Note: Errors and Omissions May Exist.
Contact the VTrans Mapping Section with questions or concerns.

DISTRICT	TOWN	ROUTE
2	JAMAICA	VT-30

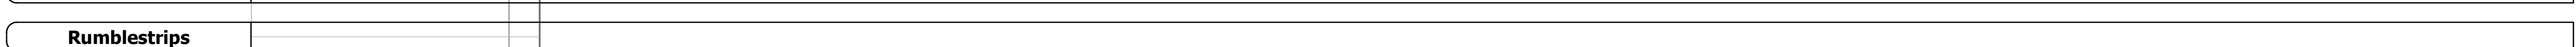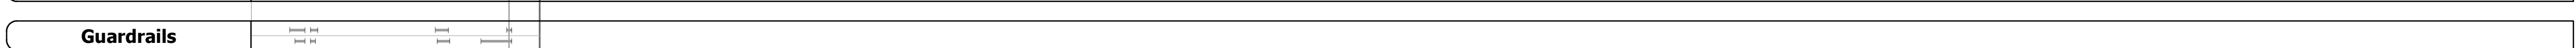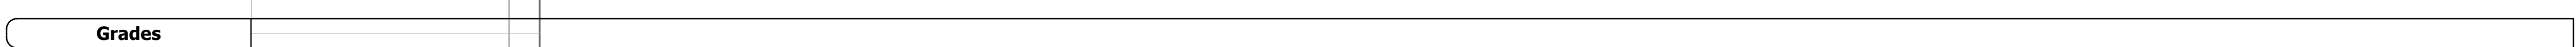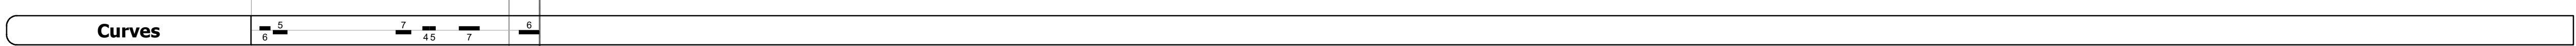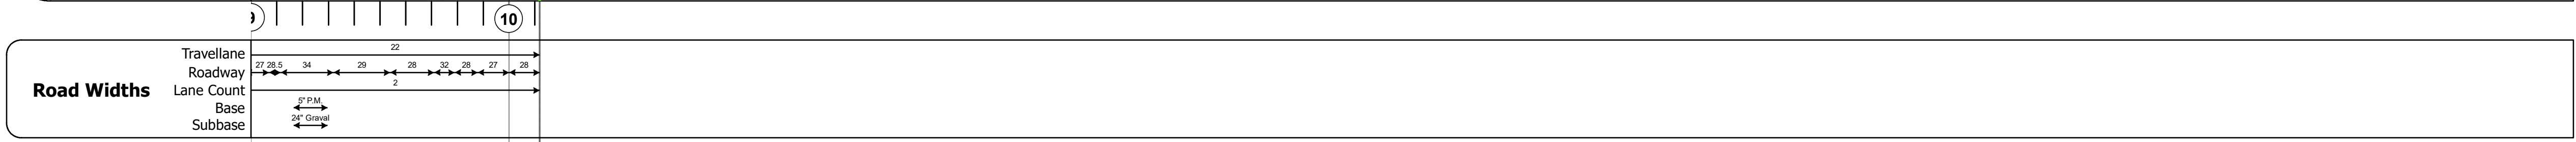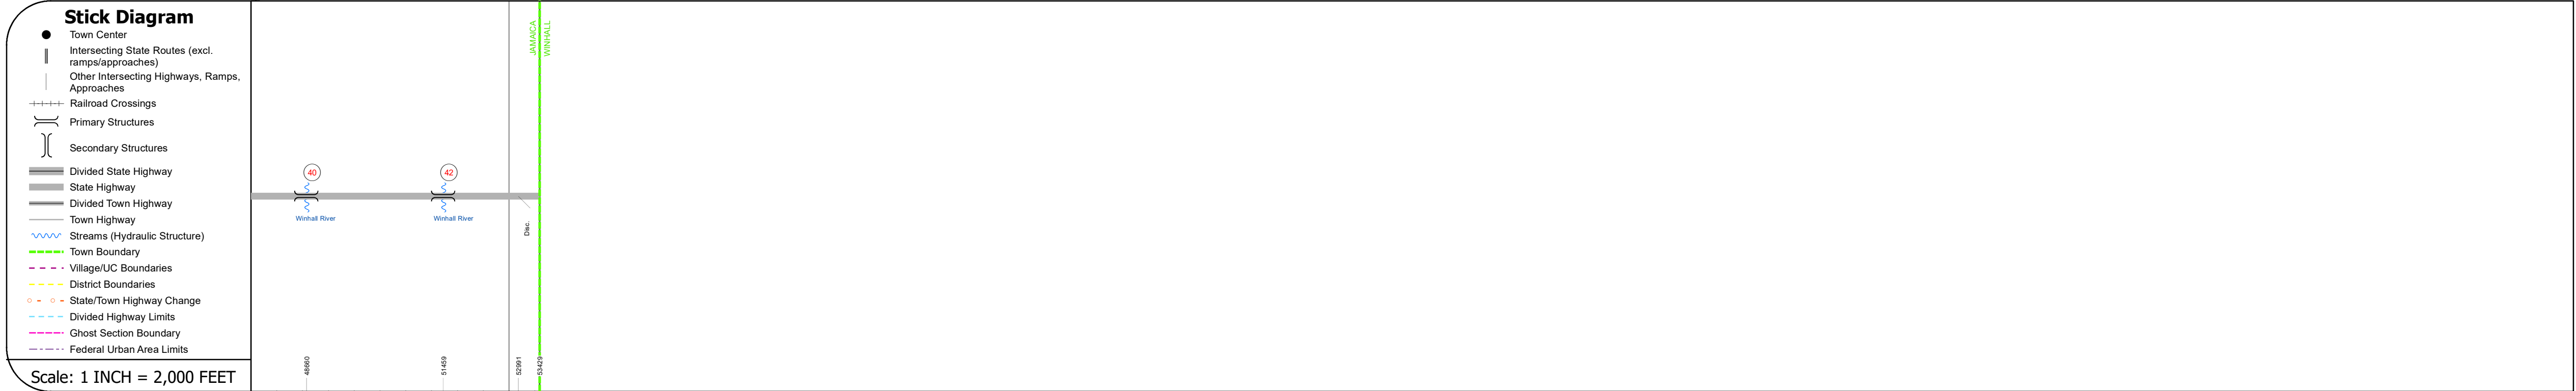

Historic Projects
1998: STP 9519(1)S
1988: HMA 2618
1998: BRP 015-1(8)S
1982: HMA 2251
1980: F BRP 015-1(4)S
1950: FH 7.A

Maintenance Garage	District 2 - HWY Maintenance Londonderry Garage
--------------------	---

Speed Zone	40
------------	----

Functional Class	4 - Minor Arterial
------------------	--------------------

National Highway System	
-------------------------	--

Limited Access Highway	
------------------------	--

Customer Service Level	Regional Corridor
------------------------	-------------------

Traffic Counters	
------------------	--

Year	ADT
2018	3500
2017	3500
2016	3400
2015	3400
2014	3400

Year	Crash Locations
2018	1
2017	0
2016	0
2015	0
2014	0

STRUCTURE DESCRIPTIONS

Bridge 40:
Stringer/multi-beam or girder - 1986
Structure No. 200015004013092
Length: 99'
Width: 32.7'
Facility Carried: VT 30 ML
Structure Type: ROLLED BEAM
Features Intersected: WINHALL RIVER
Surface: Bituminous
Maintenance/Ownership: State

Bridge 42:
Stringer/multi-beam or girder - 1930
Structure No. 200015004213092
Length: 108'
Width: 33.5'
Facility Carried: VT 30 ML
Structure Type: (2) SPAN ROLLED BEAM
Features Intersected: WINHALL RIVER
Surface: Bituminous
Maintenance/Ownership: State

Historic Projects <ul style="list-style-type: none"> Unknown Retreatment Resurface Bituminous Mix Skinny Mix Bituminous Seal 	Functional Class <ul style="list-style-type: none"> 1 - Interstate System 2 - Other 3 - Principal Arterial 4 - Minor Arterial 5 - Major Collector 6 - Minor Collector 	Crash Locations <ul style="list-style-type: none"> Fatal Injury Property Damage Only Unknown Crash Type 	Mileage by Functional Class By Sheet 015-1 4 - Minor Arterial 1.119 Page Total Mileage: 1.119 mi	Mileage by Town By Sheet JAMAICA - V030-1309 1.119 of 10.119 Page Total Mileage: 1.119 mi	DISTRICT 2	TOWN JAMAICA	Date: 12/02/19 2 of 2 TWN mileage: 9.0 to 10.119	ROUTE VT-30 ETE mileage: 30.696 to 31.815
--	---	---	--	---	----------------------	------------------------	---	---