





Route Log and Progress Chart

DRAFT

Please Note: Errors and Omissions May Exist.
Contact the VTrans Mapping Section with questions or concerns.

DISTRICT	TOWN	ROUTE
8	FAIRFIELD	VT-36

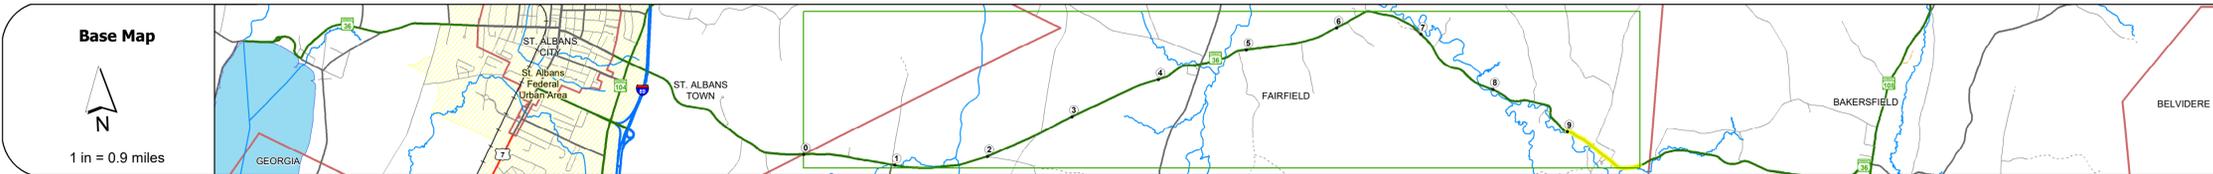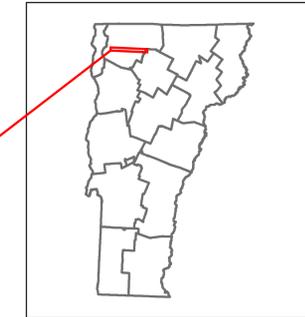

STRUCTURE DESCRIPTIONS

Bridge 10:
Slab - 1926
Structure No. 300298001006051
Length: 17'
Width: 27.3'
Under Clearance: 6.0'
Facility Carried: VT36
Structure Type: CONCRETE SLAB
Features Intersected: BROOK
Surface: Bituminous
Maintenance: State

Road Widths	Travellane: 20
Roadway	24
Lane Count	2
Base	
Subbase	

Curves	12 5 11 22 9 4
---------------	----------------

Grades	
---------------	--

Guardrails	
-------------------	--

Rumblestrips	
---------------------	--

Historic Projects	<ul style="list-style-type: none"> 2001: STP 212W(1)S 1988: HMA 2866 1982: HMA 2310 1973: Unknown 1973: Unknown 1964: SA 1950: S 53(3) 1956: S 53(3)
--------------------------	--

Maintenance Garage	District 8 - HWY Maintenance St Albans Garage
---------------------------	---

Speed Zone	35
-------------------	----

Functional Class	5
-------------------------	---

National Highway System	
--------------------------------	--

Limited Access Highway	
-------------------------------	--

Customer Service Level	Local Connector
-------------------------------	-----------------

Traffic Counters	
-------------------------	--

AADT Counts	2018: 1800 → 1600 2017: 1800 → 1600 2016: 1800 → 1600 2015: 1800 → 1600 2014: 1800 → 1500
--------------------	---

Crash Locations	2018: HCL Section No. 87 2017: No. 87 2016: No. 87 2015: No. 87 2014: No. 87
------------------------	--

Historic Projects Unknown, Retreatment, Resurface, Bituminous Mix, Skiny Mix, Bituminous Seal, Bituminous Concrete, Cold Plane and Concrete, Reclaimed Base and Bituminous Concrete, Surface Treated Gravel, Plant Mix, Concrete	Functional Class 1 - Interstate System, 2 - Other Freeways and Expressways, 3 - Principal Arterial, 4 - Minor Arterial, 5 - Major Collector, 6 - Minor Collector	Curves Left (degrees), Right (degrees) Grades (degrees) Left, (degrees) Right, (degrees) grade up, (degrees) grade down	Traffic Counters Continuous (CTC), Weigh-In-Motion (WIM), Short-Term, Scheduled, Short-Term, Unscheduled (counter ID)	Crash Locations Fatal, Injury, Property Damage Only, Unknown Crash Type High Crash Locations (HCL's) HCL No. 1-100 (1-10), 101-200 (11-20), 201-300 (21-30), 301-400 (31-40), 401-800 (41-113)	Mileage by Functional Class By Sheet 0298 5 - Major collector 0.989 Page Total Mileage: 0.989 mi	Mileage by Town By Sheet FAIRFIELD - V036-0605 0.989 of 9.989 Page Total Mileage: 0.989 mi	DISTRICT 8	TOWN FAIRFIELD	Date: 12/02/19 2 of 2 TWN mileage: 9.0 to 9.989	ROUTE VT-36 ETE mileage: 15.707 to 16.696
--	--	--	---	---	--	--	----------------------	--------------------------	--	--

For More Information Contact - Vermont Agency of Transportation, Policy, Planning and Intermodal Development Division - Mapping Section, 1 National Life Drive, Montpelier, VT 05633-5001 Telephone: 802-828-2600.