





Route Log and Progress Chart

DRAFT

Please Note: Errors and Omissions May Exist.
Contact the VTrans Mapping Section with questions or concerns.

DISTRICT	TOWN	ROUTE
8	ST. ALBANS CITY	VT-36

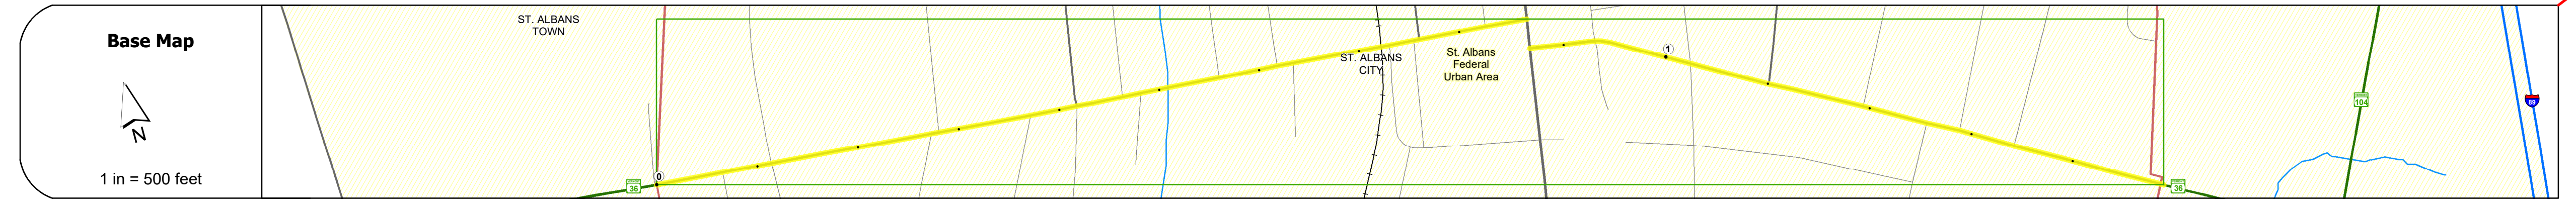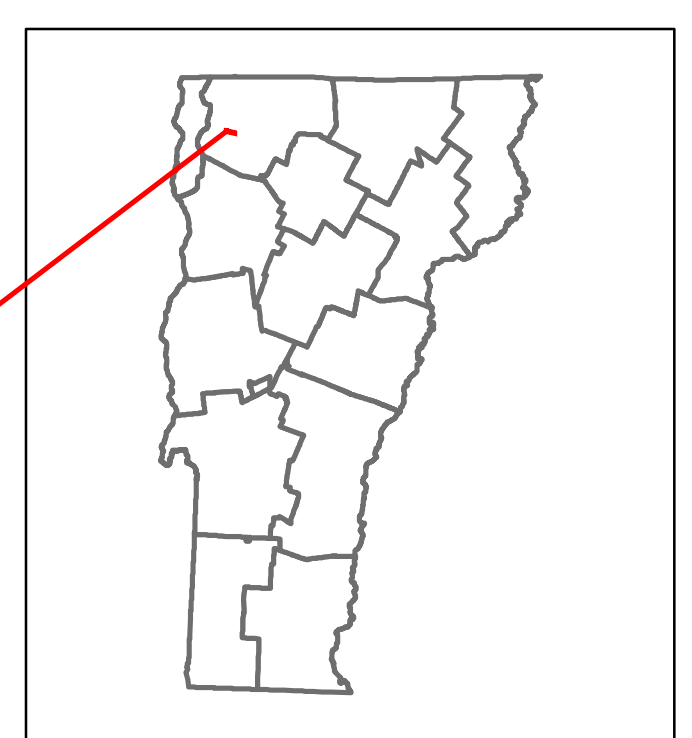

STRUCTURE DESCRIPTIONS	
Bridge 1:	Slab - 1919
	Structure No. 300298000106121
	Length: 13'
	Width: 40.0'
	Under Clearance: 5.0'
	Facility Carried: VT36
	Structure Type: CONCRETE SLAB
	Features Intersected: STEVENS BROOK
	Surface: Bituminous
	Maintenance: Town

Road Widths	Travellane	Roadway	Lane Count	Base	Subbase
	24	40	2	8" Bit. Conc.	24" Crushed Stone

Curves

Grades

Guardrails

Rumblestrips

Historic Projects
<ul style="list-style-type: none"> 1994 STP 9550(1)S 1983 M 8000(7)S 1978 M 8000(4) 2003 STP 2129(1)S 1972 Unknown 1958 SA 565 1957 SA 283 1957 SA 283 0 Unknown 0 Unknown 0 City Project

Maintenance Garage

Speed Zone

Functional Class
4

National Highway System

Limited Access Highway

Customer Service Level
Class 1 Town Highway

Traffic Counters

AA DT Counts	
2018	4500 5800 6400 3700 5800 5700 5800 2400
2017	4800 7600 8300 4900 5800 5700 5800 3400
2016	5000 9300 10200 6000 5700 5700 5800 4500
2015	5300 11100 12100 7100 5700 5700 5800 5500
2014	5300 10100 11000 6400 5800 5700 5800 5500

Crash Locations	
2018	[Crash symbols]
2017	[Crash symbols]
2016	[Crash symbols]
2015	[Crash symbols]
2014	[Crash symbols]

Historic Projects	Functional Class	Curves	Grades	Traffic Counters	Crash Locations	Mileage by Functional Class By Sheet	Mileage by Town By Sheet
<ul style="list-style-type: none"> Unknown Retreatment Resurface Bituminous Mix Skinny Mix Bituminous Seal 	<ul style="list-style-type: none"> 1 - Interstate System 2 - Other Freeways and Expressways 3 - Principal Arterial 4 - Minor Arterial 5 - Major Collector 6 - Minor Collector 	<ul style="list-style-type: none"> Left Right 	<ul style="list-style-type: none"> Special grade up grade down 	<ul style="list-style-type: none"> Continuous (CTC) Weight-In-Motion (WIM) Short-Term, Scheduled Short-Term, Unscheduled 	<ul style="list-style-type: none"> Fatal Injury Property Damage Only Unknown Crash Type 	8000 4 - minor Arterial 1.490	ST. ALBANS CITY - V036-0612 Ghost Section - (US-7, MM 1.245 to 1.217) 1.49 of 1.49