






Route Log and Progress Chart

DRAFT

Please Note: Errors and Omissions May Exist.
Contact the VTrans Mapping Section with questions or concerns.
















DISTRICT	TOWN	ROUTE
8	ST. ALBANS TOWN	VT-36

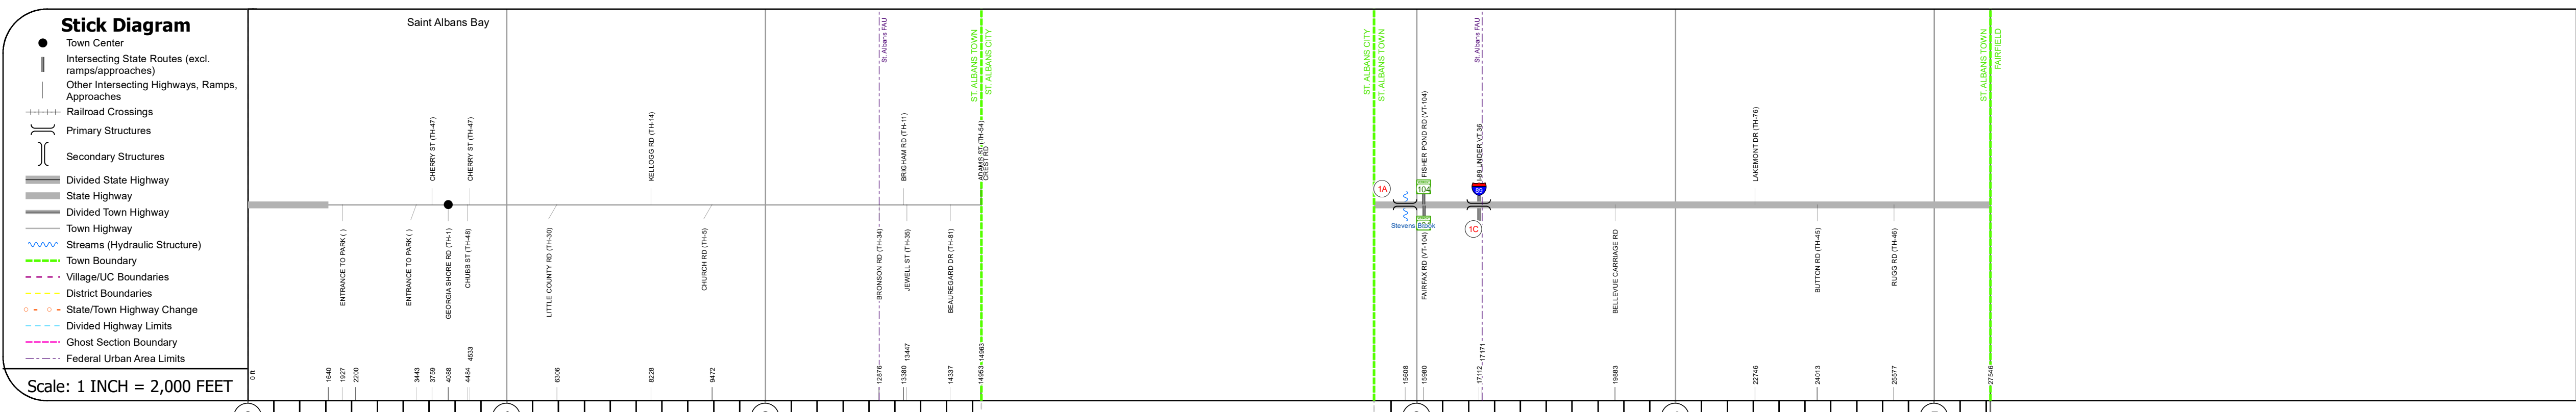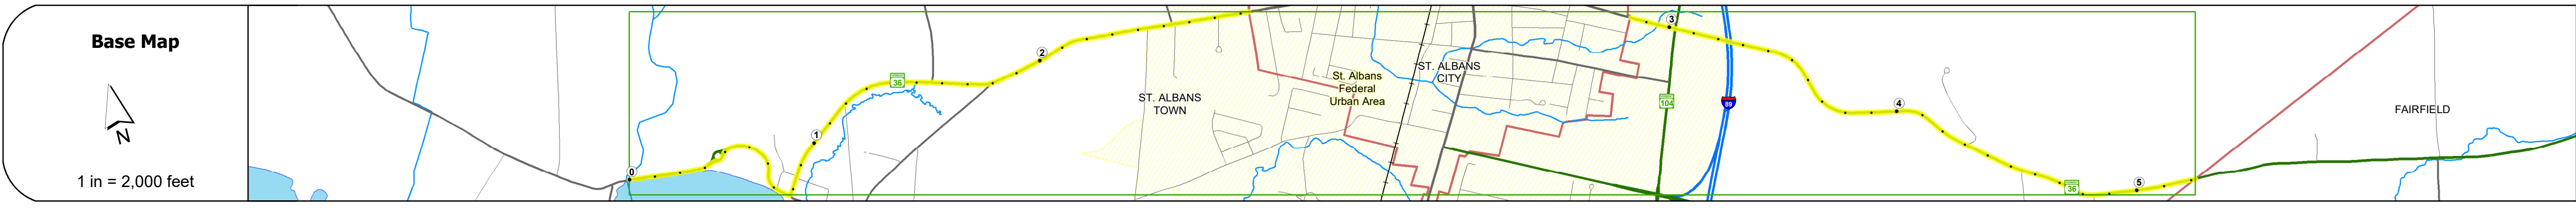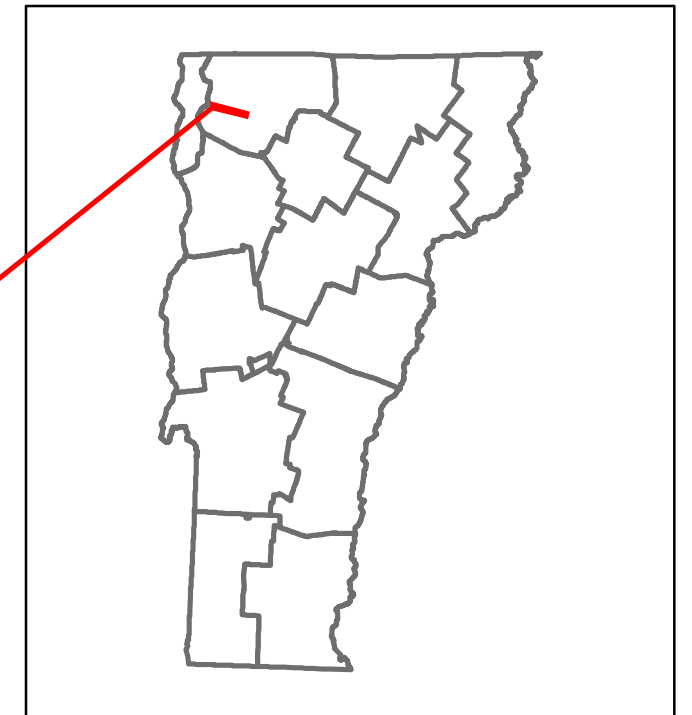

STRUCTURE DESCRIPTIONS

Culvert 1A:
Culvert - 1938
Structure No. 300298001A06131
Length: 11'
Under Clearance: 7.0'
Facility Carried: VT36
Structure Type: RC BOX
Features Intersected: STEVENS BROOK
Maintenance: State

Bridge 1C:
Stringer/multi-beam or girder - 1967
Structure No. 200298001C06132
Length: 236'
Width: 30.0'
Under Clearance: 16.75'
Facility Carried: VT 36 ML
Structure Type: 2 SPAN CONT.WLD.GDR
Features Intersected: 1.89 UNDER VT 36
Surface: Bituminous
Maintenance/Ownership: State

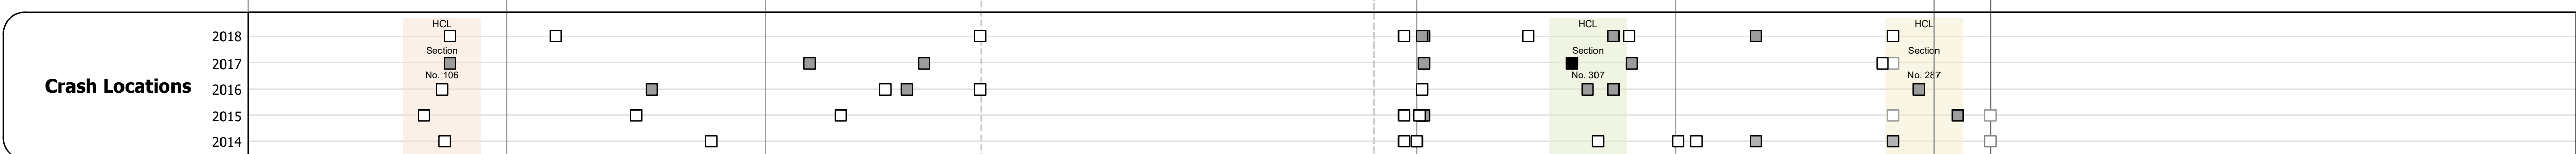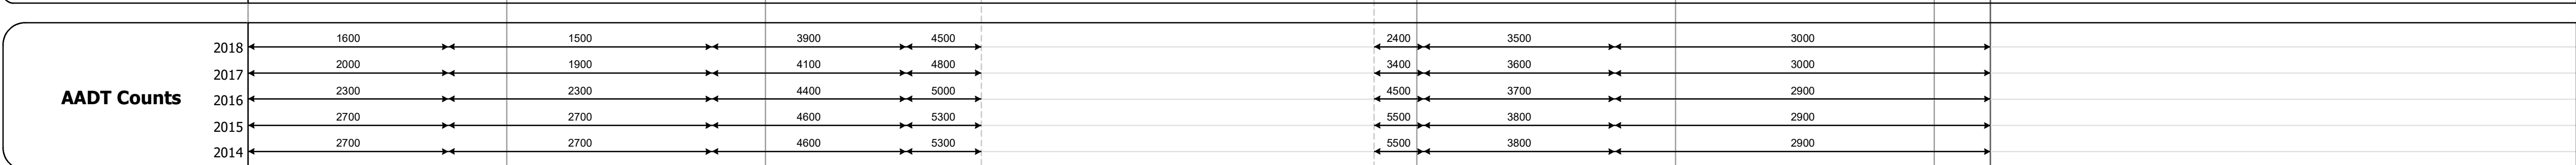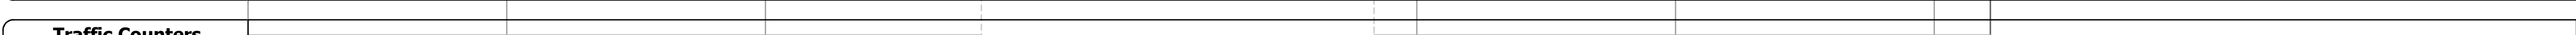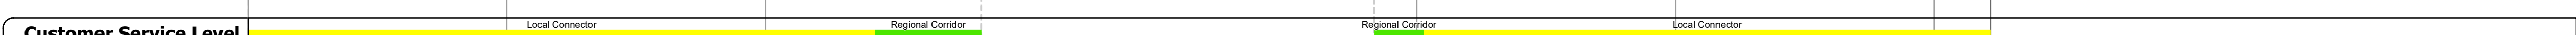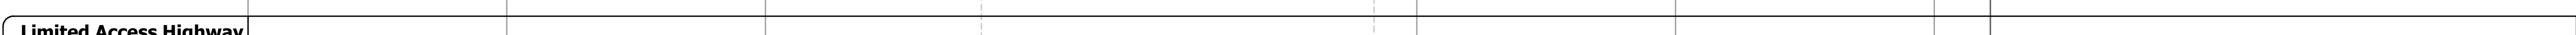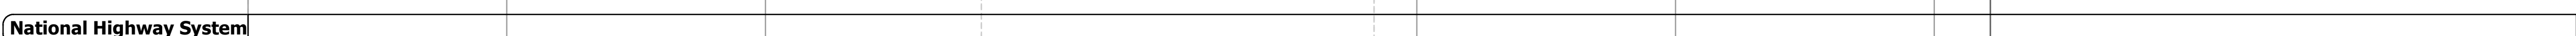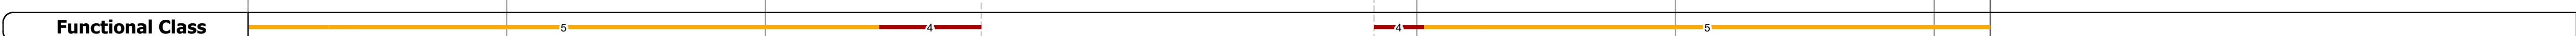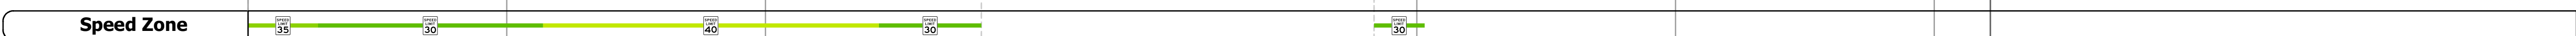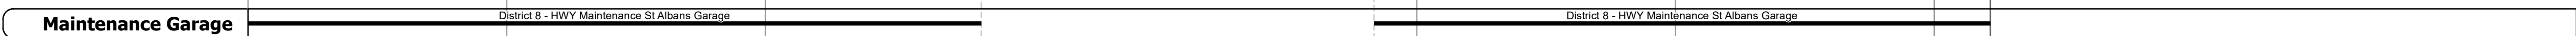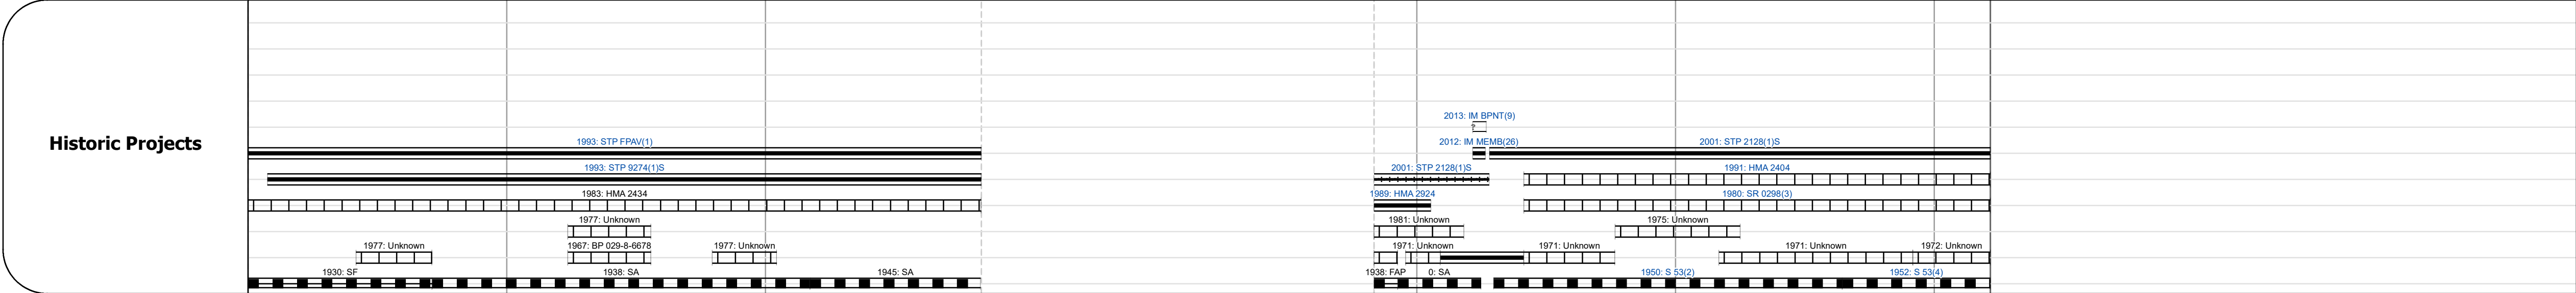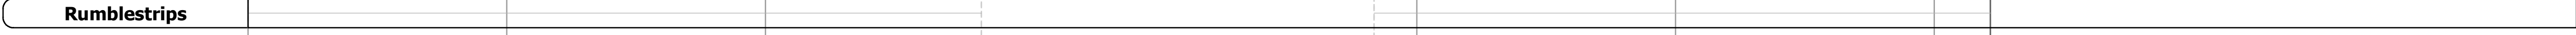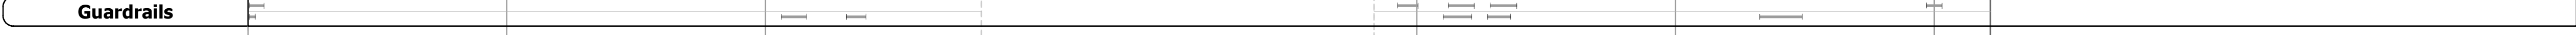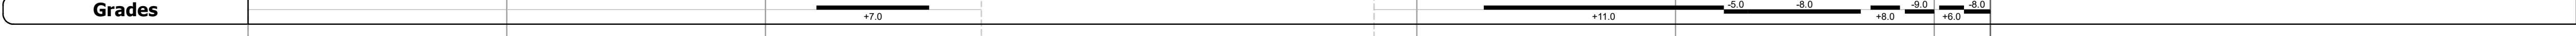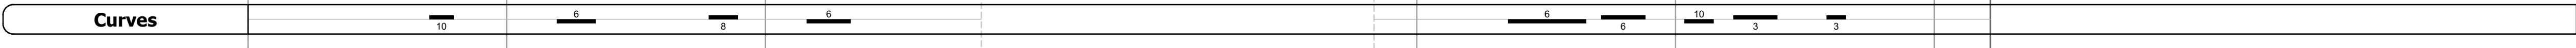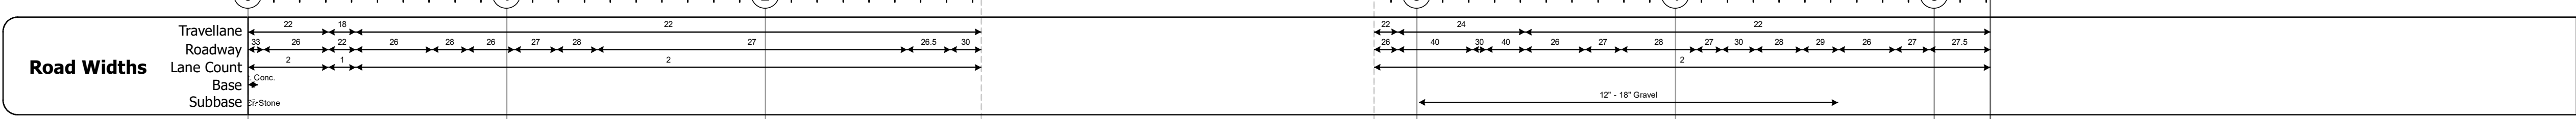

Historic Projects <ul style="list-style-type: none"> Unknown Retreatment Resurface Bituminous Mix Skinny Mix Bituminous Seal 	Functional Class <ul style="list-style-type: none"> 1 - Interstate System 2 - Other Freeways and Expressways 3 - Principal Arterial 4 - Minor Arterial 5 - Major Collector 6 - Minor Collector 	Curves <ul style="list-style-type: none"> Left (degree) Right (degree) 	Grades <ul style="list-style-type: none"> grade up (percent) grade down (percent) 	Traffic Counters <ul style="list-style-type: none"> Continuous (CTC) Weigh-In-Motion (WIM) Short-Term, Scheduled Short-Term, Unscheduled 	Crash Locations <ul style="list-style-type: none"> Fatal Injury Property Damage Only Unknown Crash Type 	Mileage by Functional Class By Sheet 8200 4 - Minor Arterial 0298 5 - Major Collector 0.588 4.629	Mileage by Town By Sheet ST. ALBANS TOWN - V036-0613 5.217 of 5.217	DISTRICT 8	TOWN ST. ALBANS TOWN	Date: 12/02/19	ROUTE VT-36 ETE mileage: 0.0 to 2.834 4.352 to 6.735
--	--	--	---	--	---	--	--	----------------------	--------------------------------	-----------------------	---