

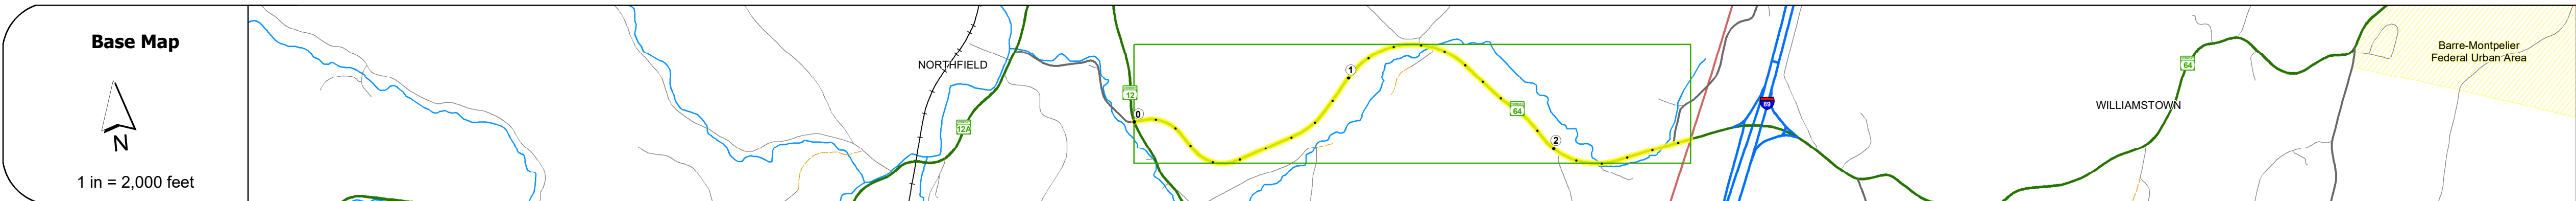
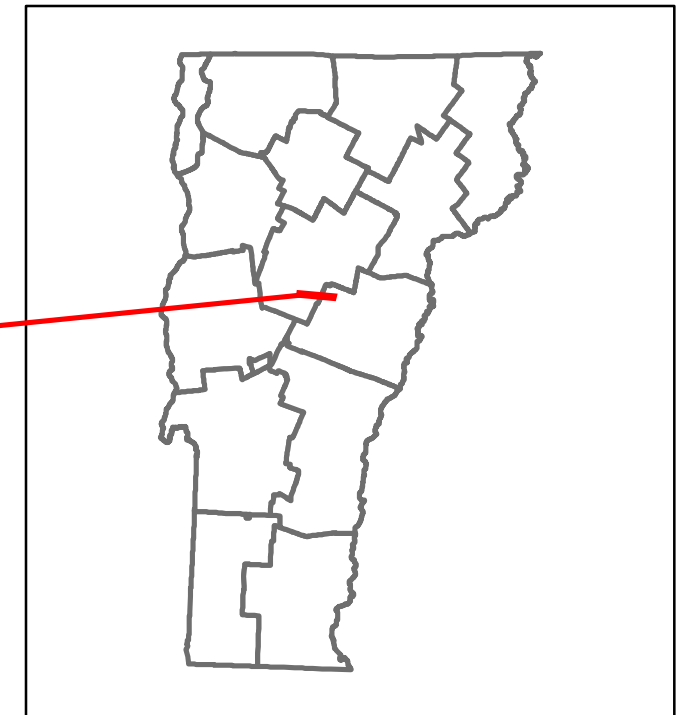
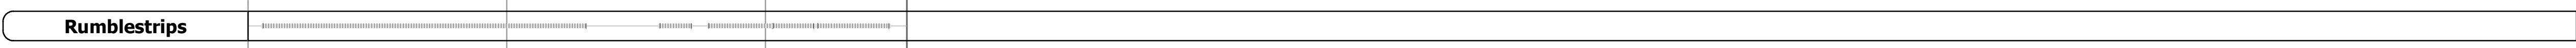
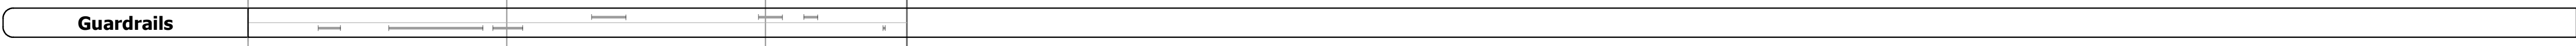
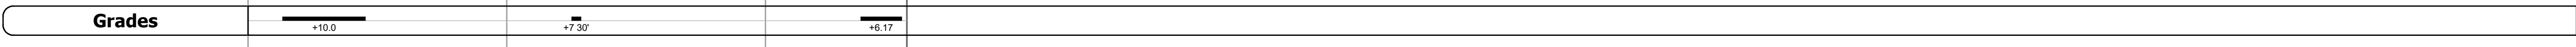


DISTRICT	TOWN	ROUTE
4	NORTHFIELD	VT-64

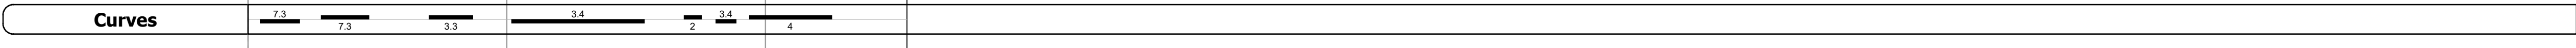

STRUCTURE DESCRIPTIONS

- Culvert 1:**
Culvert - 1986
Structure No. 300204000112131
Length: 6'
Under Clearance: 6.0'
Facility Carried: VT64
Structure Type: CGMPP
Features Intersected: BROOK
Maintenance: State
- Culvert 1A:**
Culvert - 1986
Structure No. 300204001A12131
Length: 11'
Under Clearance: 10.5'
Facility Carried: VT64
Structure Type: CGMPP
Features Intersected: ROBINSON BROOK
Maintenance: State
- Culvert 2:**
Culvert - 1986
Structure No. 300204000212131
Length: 11'
Under Clearance: 7.08'
Facility Carried: VT64
Structure Type: CGMPPA
Features Intersected: BROOK
Maintenance: State
- Culvert 2A:**
Culvert - 1986
Structure No. 300204002A12131
Length: 11'
Under Clearance: 7.08'
Facility Carried: VT64
Structure Type: CGMPPA
Features Intersected: ROBINSON BROOK
Maintenance: State
- Culvert 2B:**
Culvert - 1986
Structure No. 300204002B12131
Length: 8'
Under Clearance: 7.5'
Facility Carried: VT64
Structure Type: CGMPP
Features Intersected: ROBINSON BROOK
Maintenance: State

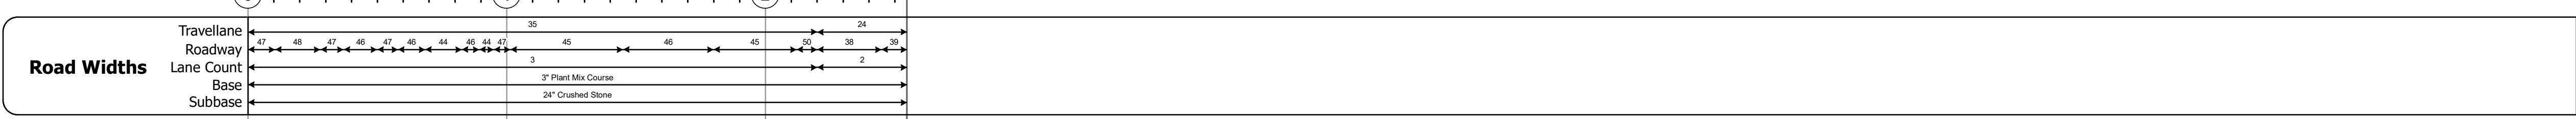

Historic Projects	Year	Description
1996	STP 8476(1)S	
1987	RS 6204(1)	

Maintenance Garage: District 4 - HWY Maintenance Williamstown Garage

Speed Zone:

Functional Class: 5 - Major Collector

National Highway System:

Limited Access Highway:

Customer Service Level: Local Connector

Traffic Counters:

Year	Left	Right
2018	4900	4900
2017	4800	4800
2016	4800	4800
2015	4700	4700
2014	4700	4800

Year	Crash Locations
2018	1
2017	1
2016	1
2015	1
2014	1

Historic Projects <ul style="list-style-type: none"> Unknown Retreatment Resurface Bituminous Mix Skinny Mix Bituminous Seal 	Functional Class <ul style="list-style-type: none"> 1 - Interstate System 2 - Other Freeways and Expressways 3 - Principal Arterial 4 - Minor Arterial 5 - Major Collector 6 - Minor Collector 	Curves <ul style="list-style-type: none"> Left Right 	Grades <ul style="list-style-type: none"> grade up grade down 	Traffic Counters <ul style="list-style-type: none"> Continuous (CTC) Weight-In-Motion (WIM) Short-Term, Scheduled Short-Term, Unscheduled 	Crash Locations <ul style="list-style-type: none"> Fatal Injury Property Damage Only Unknown Crash Type 	Mileage by Functional Class By Sheet 0204 5 - Major Collector 2.547	Mileage by Town By Sheet NORTHFIELD - V064-1213 2.547 of 2.547	DISTRICT 4	TOWN NORTHFIELD	Date: 12/02/19	ROUTE VT-64
Page Total Mileage: 2.547 mi							Page Total Mileage: 2.547 mi				