





Route Log and Progress Chart

DRAFT

Please Note: Errors and Omissions May Exist.
Contact the VTrans Mapping Section with questions or concerns.

DISTRICT	TOWN	ROUTE
4	RANDOLPH	VT-66

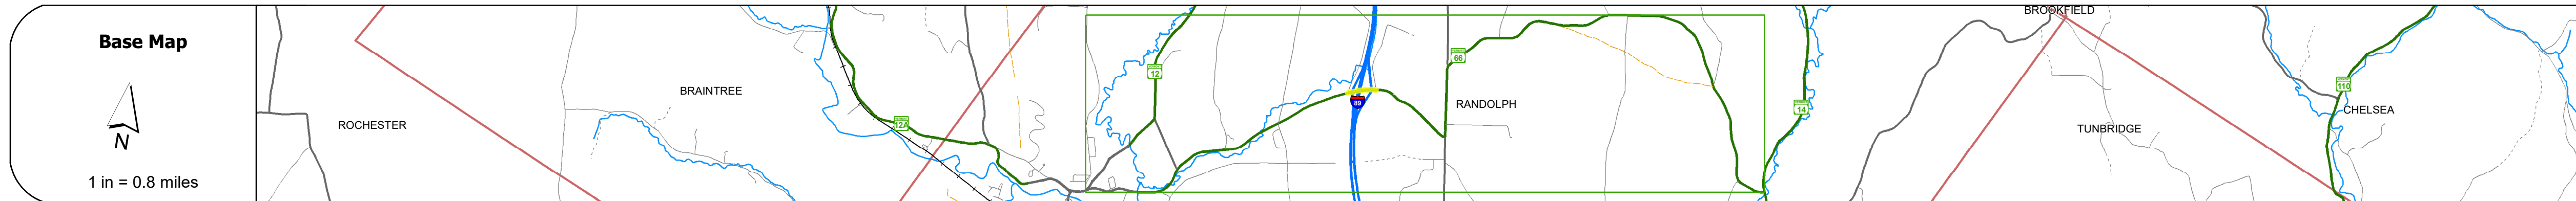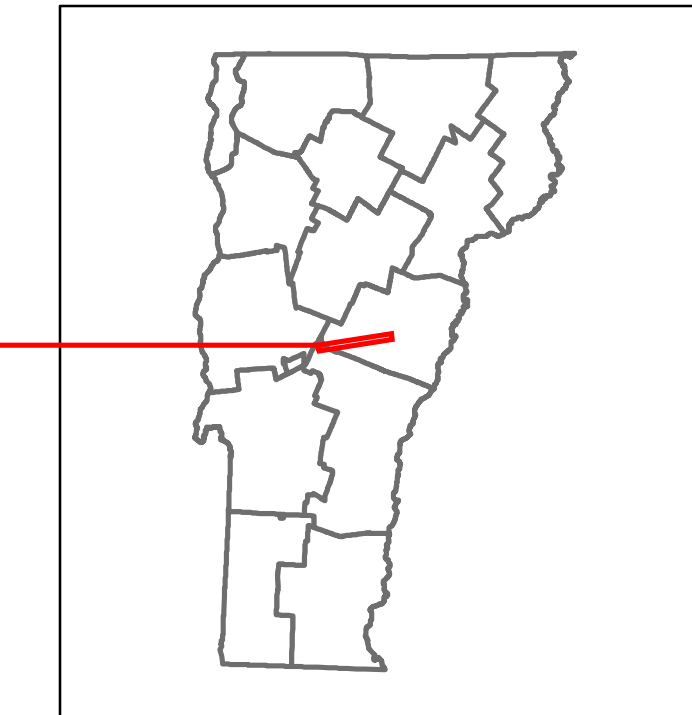

STRUCTURE DESCRIPTIONS	
Bridge 3A:	Stringer/multi-beam or girder - 1968 Structure No: 200190003A09092 Length: 214' Width: 54.3' Under Clearance: 16.17' Facility Carried: VT 66 ML Structure Type: ZSP CONT ROLLED BEAM Features Intersected: 189 UNDER VT 66 Surface: Bituminous Maintenance/Ownership: State

Road Widths	Travellane Roadway Lane Count Base Subbase	12' 24' 24'
Curves		
Grades		
Guardrails		M
Rumblestrips		
Historic Projects		1993 RS 0190(5) S/C 2 1984 HMA 2516 1970 180-100
Maintenance Garage		
Speed Zone		
Functional Class		5
National Highway System		
Limited Access Highway		
Customer Service Level		Local Connector
Traffic Counters		
AADT Counts	2018 2017 2016 2015 2014	
Crash Locations	2018 2017 2016 2015 2014	

Historic Projects Unknown, Retreatment, Resurface, Bituminous Mix, Skiny Mix, Bituminous Seal, Concrete, Reclaimed Base and Bituminous Concrete, Surface Treated Gravel, Plant Mix	Functional Class 1- Interstate System, 2- Other Freeways and Expressways, 3- Principal Arterial, 4- Minor Arterial, 5- Major Collector, 6- Minor Collector	Curves Left (degrees), Right (degrees) Grades Left (percent), Right (percent), grade up, grade down	Traffic Counters Continuous (CTC), Weigh-In-Motion (WIM), Short-Term, Scheduled, Short-Term, Unscheduled (counter ID)	Crash Locations Fatal, Injury, Property Damage Only, Unknown Crash Type High Crash Locations (HCL's) Sections (& Intersections) HCL No. 1-100 (1-10), 101-200 (11-20), 201-300 (21-30), 301-400 (31-40), 401-800 (41-113)	Mileage by Functional Class By Sheet 0190 5 - Major collector 0.243 Page Total Mileage: 0.243 mi	Mileage by Town By Sheet RANDOLPH - V066-0909W 0.243 of 0.243 Page Total Mileage: 0.243 mi	DISTRICT 4	TOWN RANDOLPH	Date: 12/02/19 1 of 1 TWN mileage: 2.397 to 2.64	ROUTE VT-66 ETE mileage: 2.397 to 2.64
--	--	--	---	---	--	--	----------------------	-------------------------	--	---