
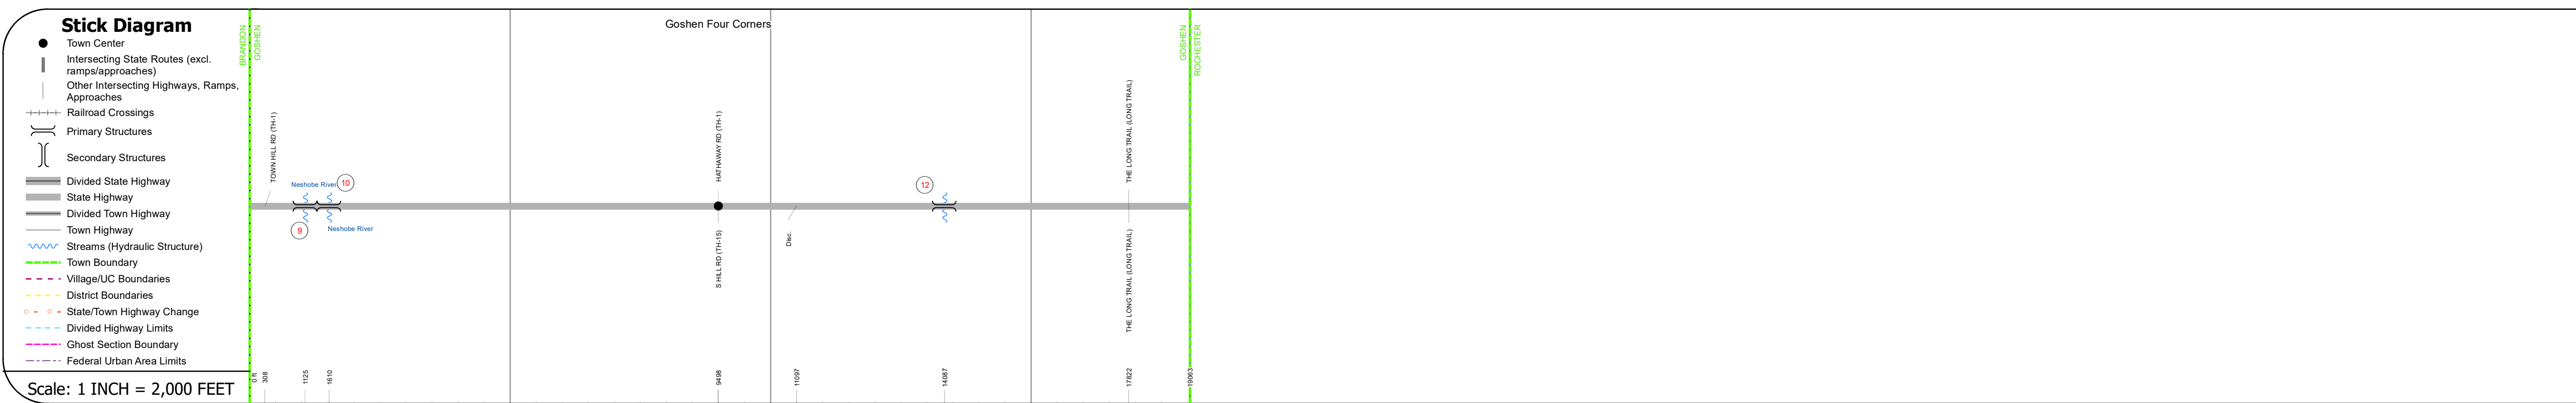


DISTRICT	TOWN	ROUTE
3	GOSHEN	VT-73

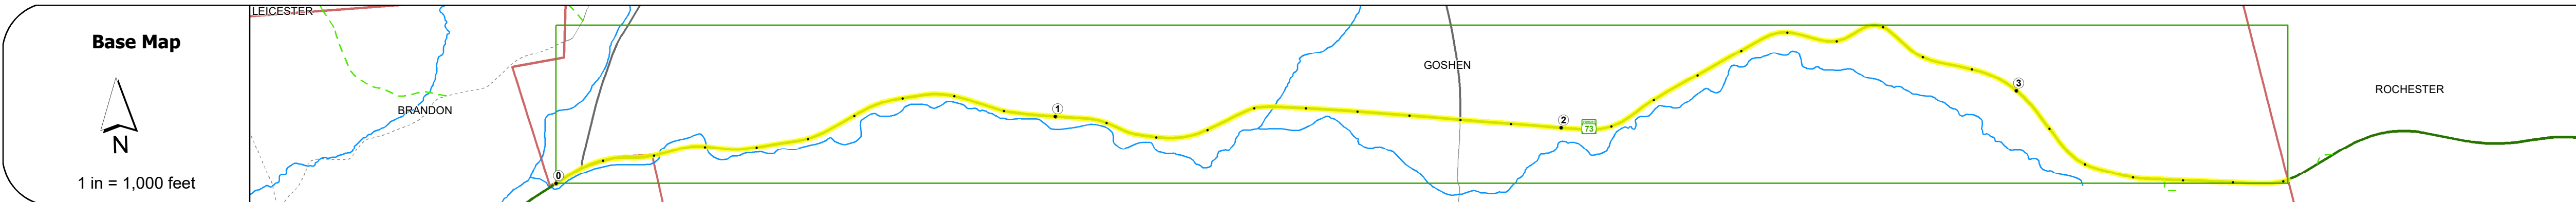

STRUCTURE DESCRIPTIONS

Culvert 9:
Culvert - 1936
Structure No. 30016200901061
Length: 15'
Width: 28.0'
Under Clearance: 8.0'
Facility Carried: VT73
Structure Type: RC BOX
Features Intersected: NESHOBE RIVER
Maintenance: State

Culvert 10:
Culvert - 1960
Structure No. 300162001001061
Length: 14'
Under Clearance: 9.0'
Facility Carried: VT73
Structure Type: CGMPPA
Features Intersected: NESHOBE RIVER
Maintenance: State

Culvert 12:
Culvert - 1951
Structure No. 300162001201061
Length: 7'
Under Clearance: 6.5'
Facility Carried: VT73
Structure Type: ACCGMPP
Features Intersected: BROOK
Maintenance: State

Station	Travellane	Roadway	Lane Count	Base	Subbase
0	20	20	2	15'-18"	15'-18"
1	27.5	27.5	2	15'-18"	15'-18"
2	27	27	2	15'-18"	15'-18"
3	31	31	2	15'-18"	15'-18"
4	28	28	2	15'-18"	15'-18"
5	29	29	2	15'-18"	15'-18"

Station	Curve
0	6
1	10
2	7
3	6
4	6
5	4
6	8
7	8
8	6
9	9
10	8
11	12
12	25
13	12
14	5.2
15	9
16	3.3
17	8

Station	Grade
0	+5.5
1	+7.6
2	+8.2
3	+7.3
4	+3.8
5	+5.2
6	+6.9
7	+7.9
8	+4.7
9	+7.4
10	+3.7
11	+9.9+12.5+9.4A+10.8+12.7
12	+12.7
13	+12.4
14	-8.6
15	-7.9

Station	Guardrail
0	34
1	34
2	34
3	34
4	34
5	34
6	34
7	34
8	34
9	34
10	34
11	34
12	34
13	34
14	34
15	34

Station	Historic Projects
0	1994: STP 9405(1)S
1	1981: HMA-2533
2	1978: RS 0162
3	1971: Unknown
4	1977: RS 0162(6)
5	1960: S 0162(2)
6	1962: S-FH 0162(1)
7	1955: WPSS 191A
8	1951: FH 8.A

Station	Maintenance Garage
0	District 3 - HWY Maintenance Clarendon Garage

Station	Speed Zone
0	

Station	Functional Class
0	5

Station	National Highway System
0	

Station	Limited Access Highway
0	

Station	Customer Service Level
0	Local Connector

Station	Traffic Counters
0	

Year	Station 0	Station 1	Station 2	Station 3	Station 4	Station 5
2018	300	990				700
2017	300	910				700
2016	300	840				690
2015	300	760				690
2014	1000	760				710

Year	Station 0	Station 1	Station 2	Station 3	Station 4	Station 5
2018						
2017						
2016						
2015						
2014						

Historic Projects <ul style="list-style-type: none"> Unknown Retreatment Resurface Bituminous Mix Skinny Mix Bituminous Seal 	Functional Class <ul style="list-style-type: none"> 1 - Interstate System 2 - Other Freeways and Expressways 3 - Principal Arterial 4 - Minor Arterial 5 - Major Collector 6 - Minor Collector 	Curves <ul style="list-style-type: none"> Left (degrees) Right (degrees) 	Grades <ul style="list-style-type: none"> grade up (percent) grade down (percent) 	Traffic Counters <ul style="list-style-type: none"> Continuous (CTC) Weigh-In-Motion (WIM) Short-Term, Scheduled Short-Term, Unscheduled 	Crash Locations <ul style="list-style-type: none"> Fatal Injury Property Damage Only Unknown Crash Type 	Mileage by Functional Class By Sheet 0162 5 - Major Collector 3.610	Mileage by Town By Sheet GOSHEN - V073-0106 3.61 of 3.61	DISTRICT 3	TOWN GOSHEN	Date: 12/02/19	ROUTE VT-73 ETE mileage: 15.692 to 19.302
Speed Zones 25 30 35 40 45 50 55 60 65							Page Total Mileage: 3.61 mi		Page Total Mileage: 3.61 mi		