





# Route Log and Progress Chart

**DRAFT**

Please Note: Errors and Omissions May Exist.  
Contact the VTrans Mapping Section with questions or concerns.

DISTRICT	TOWN	ROUTE
8	SHELDON	VT-78

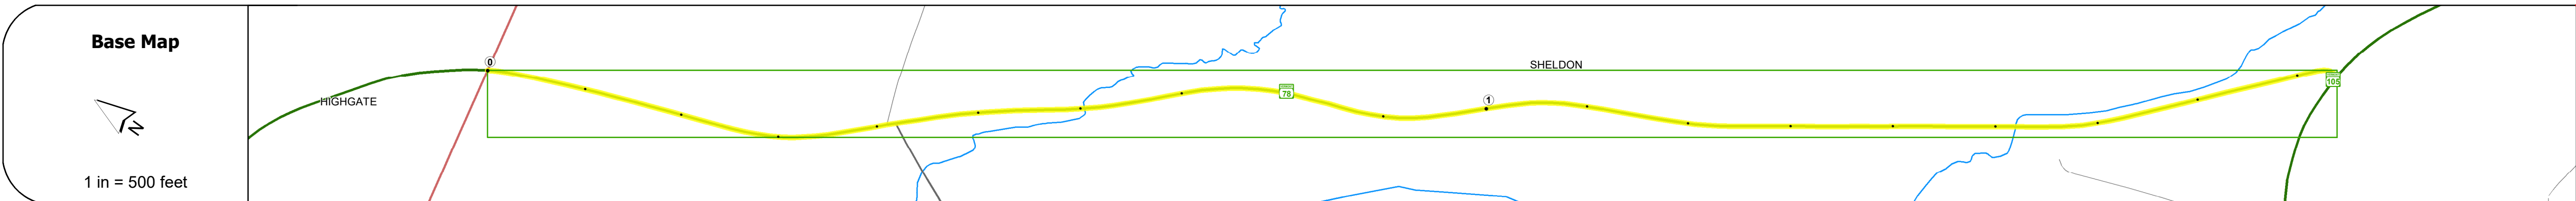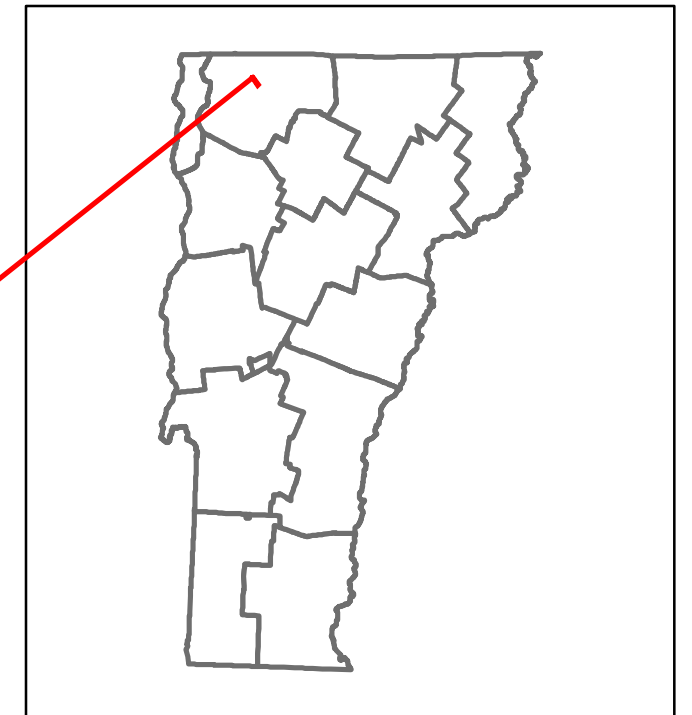

## STRUCTURE DESCRIPTIONS

**Culvert 14:**  
Culvert - 1956  
Structure No. 300296001406141  
Length: 9'  
Under Clearance: 5.0'  
Facility Carried: VT78  
Structure Type: RC BOX  
Features Intersected: BROOK  
Maintenance: State

**Culvert 16:**  
Culvert - 1958  
Structure No. 300296001606141  
Length: 13'  
Under Clearance: 10.0'  
Facility Carried: VT78  
Structure Type: RC BOX  
Features Intersected: MCGOWAN BROOK  
Maintenance: State

<b>Road Widths</b>	Travellane: 28, 26.5, 26, 26.5, 26 Roadway: 28, 26.5, 26, 26.5, 26 Lane Count: 2 Base: 28, 26.5, 26, 26.5, 26 Subbase: 28, 26.5, 26, 26.5, 26
<b>Curves</b>	3, 5, 3, 4, 5, 3
<b>Grades</b>	-5.0
<b>Guardrails</b>	44, 44
<b>Rumblestrips</b>	
<b>Historic Projects</b>	<ul style="list-style-type: none"> <li>2016: STP 27 (5/1)</li> <li>1996: STP 8424 (1/5)</li> <li>1983: Unknown</li> <li>1973: Unknown</li> <li>1971: Unknown</li> <li>1968: SG 20 (1/1)</li> <li>1942: SN FAS 201</li> <li>1946: FAS 201 (8)</li> </ul>
<b>Maintenance Garage</b>	District 8 - HWY Maintenance Highgate Garage
<b>Speed Zone</b>	
<b>Functional Class</b>	5
<b>National Highway System</b>	
<b>Limited Access Highway</b>	
<b>Customer Service Level</b>	Local Connector
<b>Traffic Counters</b>	
<b>AADT Counts</b>	2018: 1600, 1709 2017: 1600, 1700 2016: 1600, 1600 2015: 1600, 1600 2014: 1600, 1600
<b>Crash Locations</b>	2018: HCL Section No. 84 2017: 2016: 2015: 2014:

<b>Historic Projects</b> Unknown, Retreatment, Resurface, Bituminous Mix, Skiny Mix, Bituminous Seal Bituminous Concrete, Surface Treated Gravel, Cold Plane and Plant Mix, Reclaimed Base and Bituminous Concrete, Concrete, Gravel	<b>Functional Class</b> 1 - Interstate System, 2 - Other Freeways and Expressways, 3 - Principal Arterial, 4 - Minor Arterial, 5 - Major Collector, 6 - Minor Collector	<b>Curves</b> Left, Right, Grades (up/down)	<b>Traffic Counters</b> Continuous (CTC), Weigh-In-Motion (WIM), Short-Term, Scheduled, Short-Term, Unscheduled	<b>Crash Locations</b> Fatal, Injury, Property Damage Only, Unknown Crash Type, High Crash Locations (HCL's)	<b>Mileage by Functional Class By Sheet</b> 0296 5 - Major Collector 1.841	<b>Mileage by Town By Sheet</b> SHELDON - V078-0614 1.841 of 1.841	<b>DISTRICT</b> 8	<b>TOWN</b> SHELDON	<b>Date:</b> 12/02/19	<b>ROUTE</b> VT-78 ETE mileage: 19.203 to 21.044
<b>Page Total Mileage: 1.841 mi</b>						<b>Page Total Mileage: 1.841 mi</b>				

For More Information Contact - Vermont Agency of Transportation, Policy, Planning and Intermodal Development Division - Mapping Section, 1 National Life Drive, Montpelier, VT 05633-5001 Telephone: 802-828-2600.