
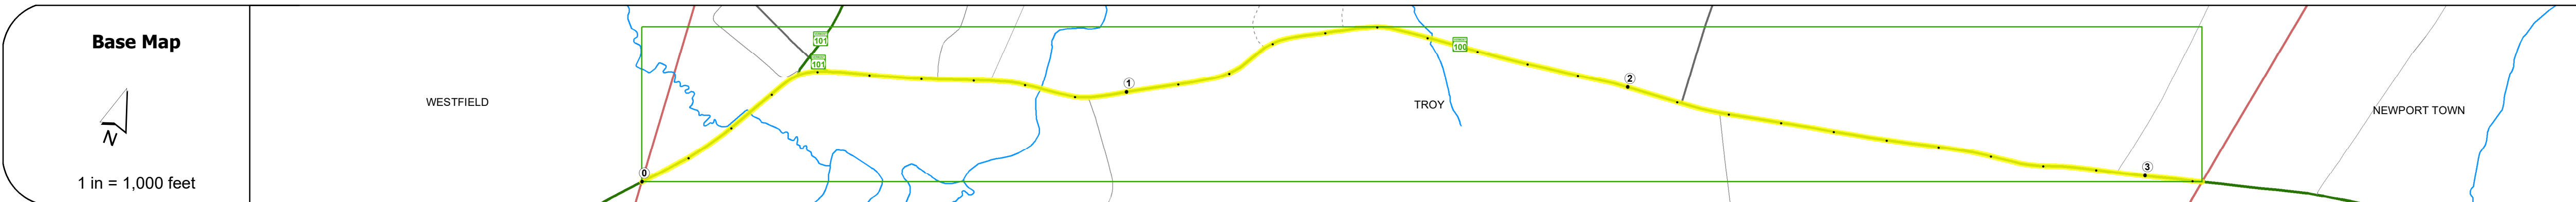


DISTRICT	TOWN	ROUTE
9	TROY	VT-100

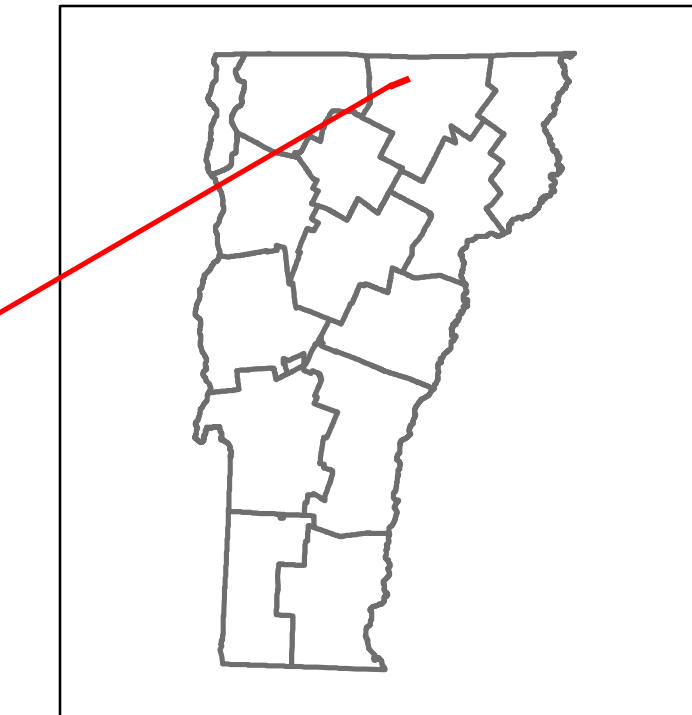

### STRUCTURE DESCRIPTIONS

**Bridge 251:**  
Slab - 1930  
Structure No. 300029025110171  
Length: 19'  
Width: 30.5'  
Under Clearance: 5.0'  
Facility Carried: VT 100  
Structure Type: CONCRETE SLAB  
Features Intersected: COBURN BROOK  
Surface: Bituminous  
Maintenance: State

**Bridge 252:**  
Tee Beam - 1929  
Structure No. 200029025210172  
Length: 147'  
Width: 27.6'  
Facility Carried: VT 00100 ML  
Structure Type: 3 SP CONC TBEAM  
Features Intersected: MISSISQUOI RIVER  
Surface: Bituminous  
Maintenance/Ownership: State

Road Widths	Travellane: 27.5, 28.5, 28, 31, 29, 30, 31, 2, 30, 29
Lane Count	
Base	
Subbase	

Curves	10, 4, 8, 8, 6, 6
--------	-------------------

Grades	+8.01 +6.7A, +5.5A, -4.1
--------	--------------------------

Guardrails	
------------	--

Rumblestrips	
--------------	--

### Historic Projects

- 2000: STP 2113(1)S
- 1989: HMA 202B
- 1983: F 029-2(7)S
- 1976: HMA 3703
- 1973: Unknown
- 1935: NRH 127-D
- 1936: WPH 127-E
- 1935: ST 127-L

Maintenance Garage	District 9 - HWY Maintenance Westfield Garage
--------------------	---

Speed Zone	35
------------	----

Functional Class	4
------------------	---

National Highway System	
-------------------------	--

Limited Access Highway	
------------------------	--

Customer Service Level	Regional Corridor
------------------------	-------------------

Traffic Counters	
------------------	--

### AADT Counts

Year	2018	2100	3300	3100
Year	2017	2100	3300	3100
Year	2016	2200	3200	3000
Year	2015	2200	3200	3000
Year	2014	2200	3200	3000

### Crash Locations

Year	2018	HCL Section No. 711, No. 643
Year	2017	
Year	2016	
Year	2015	
Year	2014	

<b>Historic Projects</b> <ul style="list-style-type: none"> <li>Unknown</li> <li>Retreatment</li> <li>Resurface</li> <li>Bituminous Mix</li> <li>Skinny Mix</li> <li>Bituminous Seal</li> </ul>	<b>Functional Class</b> <ul style="list-style-type: none"> <li>1 - Interstate System</li> <li>2 - Other Freeways and Expressways</li> <li>3 - Principal Arterial</li> <li>4 - Minor Arterial</li> <li>5 - Major Collector</li> <li>6 - Minor Collector</li> </ul>	<b>Curves</b> <ul style="list-style-type: none"> <li>Left (degrees)</li> <li>Right (degrees)</li> </ul>	<b>Grades</b> <ul style="list-style-type: none"> <li>grade up (percent)</li> <li>grade down (percent)</li> </ul>	<b>Traffic Counters</b> <ul style="list-style-type: none"> <li>Continuous (CTC)</li> <li>Weigh-In-Motion (WIM)</li> <li>Short-Term, Scheduled</li> <li>Short-Term, Unscheduled</li> </ul>	<b>Crash Locations</b> <ul style="list-style-type: none"> <li>Fatal</li> <li>Injury</li> <li>Property Damage Only</li> <li>Unknown Crash Type</li> </ul>	<b>Mileage by Functional Class By Sheet</b> 029-2 4 - Minor Arterial 3.122	<b>Mileage by Town By Sheet</b> TROY - V100-1017 3.122 of 3.122	<b>DISTRICT</b> 9	<b>TOWN</b> TROY	<b>Date:</b> 12/02/19	<b>ROUTE</b> VT-100 ETE mileage: 188.288 to 191.41
<b>Speed Zones</b> 25 30 35 40 45 50 55 60 65						<b>Page Total Mileage: 3.122 mi</b>		<b>Page Total Mileage: 3.122 mi</b>		<b>1 of 1</b> TWN mileage: 0.0 to 3.122	