





Route Log and Progress Chart

DRAFT

Please Note: Errors and Omissions May Exist.
Contact the VTrans Mapping Section with questions or concerns.

DISTRICT	TOWN	ROUTE
3	WALLINGFORD	VT-103

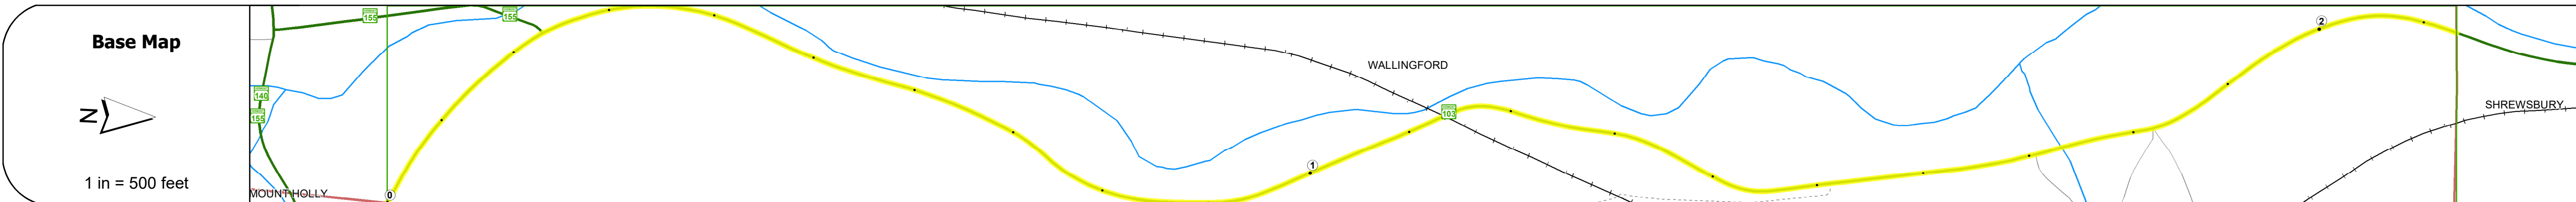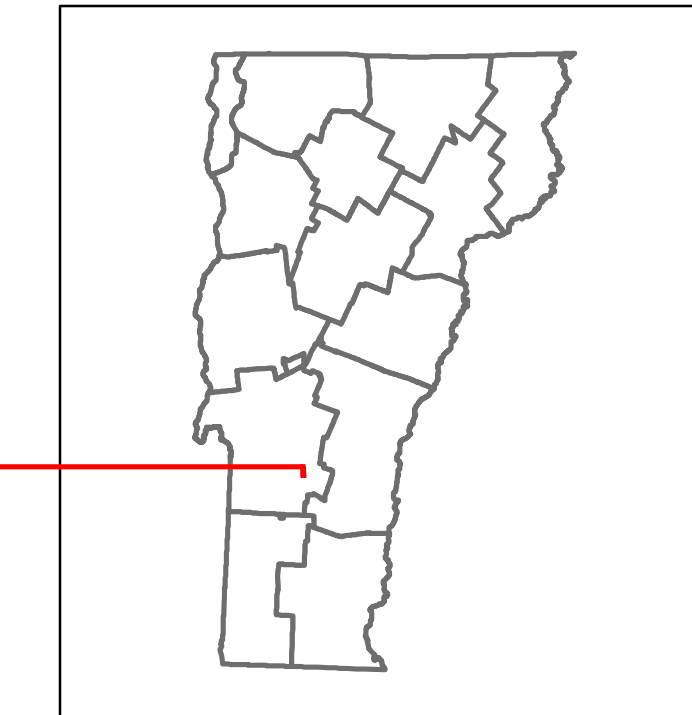

STRUCTURE DESCRIPTIONS

Bridge 47:
Truss - deck - 1885
Structure No. 200025004711252
Length: 373'
Facility Carried: RAILROAD
Structure Type: STEEL DECK TRUSS
Features Intersected: GMRR OVER VT103 + MILL R

Bridge 49:
Tee Beam - 1929
Structure No. 200025004911252
Length: 54'
Width: 29.3'
Facility Carried: VT 00103 ML
Structure Type: TBEAM WIDE W STL BM
Features Intersected: FREEMAN BROOK
Surface: Bituminous
Maintenance/Ownership: State

Road Widths	Travellane	Roadway	Lane Count	Base	Subbase
	24	37	20	28	27
	22	28.5	2	29	28
	28	28	28	28	28

Curves	3	5	6	3	9	8	9	19	12	22	6	11	5	8
--------	---	---	---	---	---	---	---	----	----	----	---	----	---	---

Grades														
--------	--	--	--	--	--	--	--	--	--	--	--	--	--	--

Guardrails	H	H												
------------	---	---	--	--	--	--	--	--	--	--	--	--	--	--

Rumblestrips														
--------------	--	--	--	--	--	--	--	--	--	--	--	--	--	--

Historic Projects	1984 F 025-129(S)	1982 HMA 2238	1976 TOF 025-115) SEC 3	1977 HMA 3716	1958 DF 025-117)	1941 ER 7	1931 ST 110A	1930 ST	1928 FR 3(A)(110A)	2002 NH 2216(1)S
-------------------	-------------------	---------------	-------------------------	---------------	------------------	-----------	--------------	---------	--------------------	------------------

Maintenance Garage	District 3 - HWY Maintenance Clarendon Garage
--------------------	---

Speed Zone	
------------	--

Functional Class	3
------------------	---

National Highway System	NHS - Other NHS Routes
-------------------------	------------------------

Limited Access Highway	
------------------------	--

Customer Service Level	Arterial Highway
------------------------	------------------

Traffic Counters	
------------------	--

AADT Counts	2018: 3800, 4700	2017: 3700, 4700	2016: 3700, 4700	2015: 3600, 4700	2014: 3600, 4600
-------------	------------------	------------------	------------------	------------------	------------------

Crash Locations	2018: HCL Section No. 750, HCL Section No. 633	2017: [Crash Symbols]	2016: [Crash Symbols]	2015: [Crash Symbols]	2014: [Crash Symbols]
-----------------	--	-----------------------	-----------------------	-----------------------	-----------------------

Historic Projects [Legend for Historic Projects]	Functional Class [Legend for Functional Class]	Curves [Legend for Curves]	Grades [Legend for Grades]	Traffic Counters [Legend for Traffic Counters]	Crash Locations [Legend for Crash Locations]	Mileage by Functional Class By Sheet 025 3 - Other Principal Arterial 2.132	Mileage by Town By Sheet WALLINGFORD - V103-1125 2.132 of 2.132	DISTRICT 3	TOWN WALLINGFORD	Date: 12/02/19	ROUTE VT-103 ETE mileage: 33.689 to 35.821
Speed Zones [Legend for Speed Zones]						Page Total Mileage: 2.132 mi		Page Total Mileage: 2.132 mi		1 of 1 TWN mileage: 0.0 to 2.132	

For More Information Contact - Vermont Agency of Transportation, Policy, Planning and Intermodal Development Division - Mapping Section, 1 National Life Drive, Montpelier, VT 05633-5001 Telephone: 802-828-2600.