



















# Route Log and Progress Chart


**DRAFT**

Please Note: Errors and Omissions May Exist.  
Contact the VTrans Mapping Section with questions or concerns.

DISTRICT	TOWN	ROUTE
2	CAVENDISH	VT-103

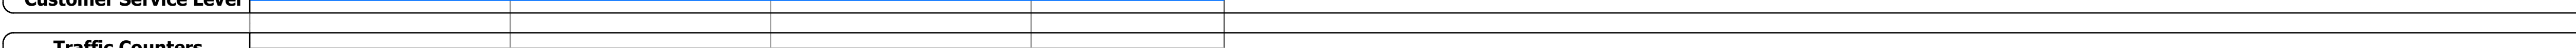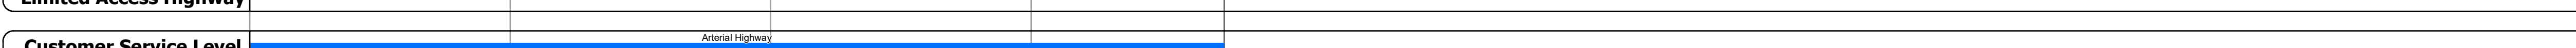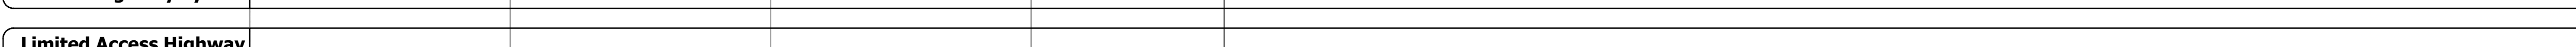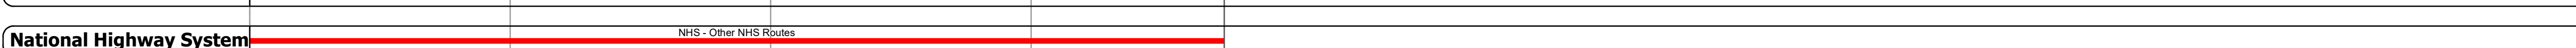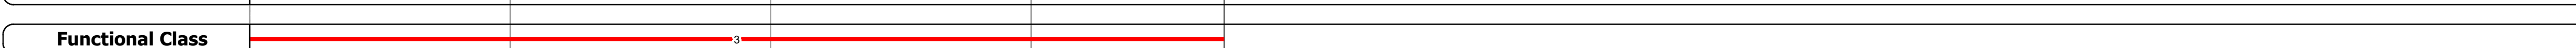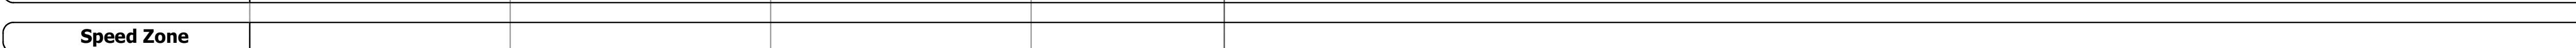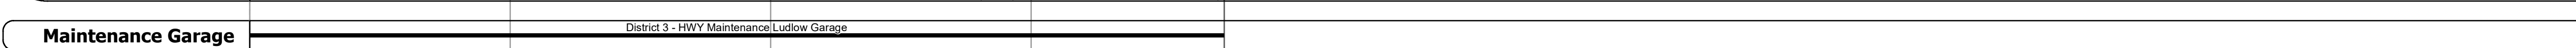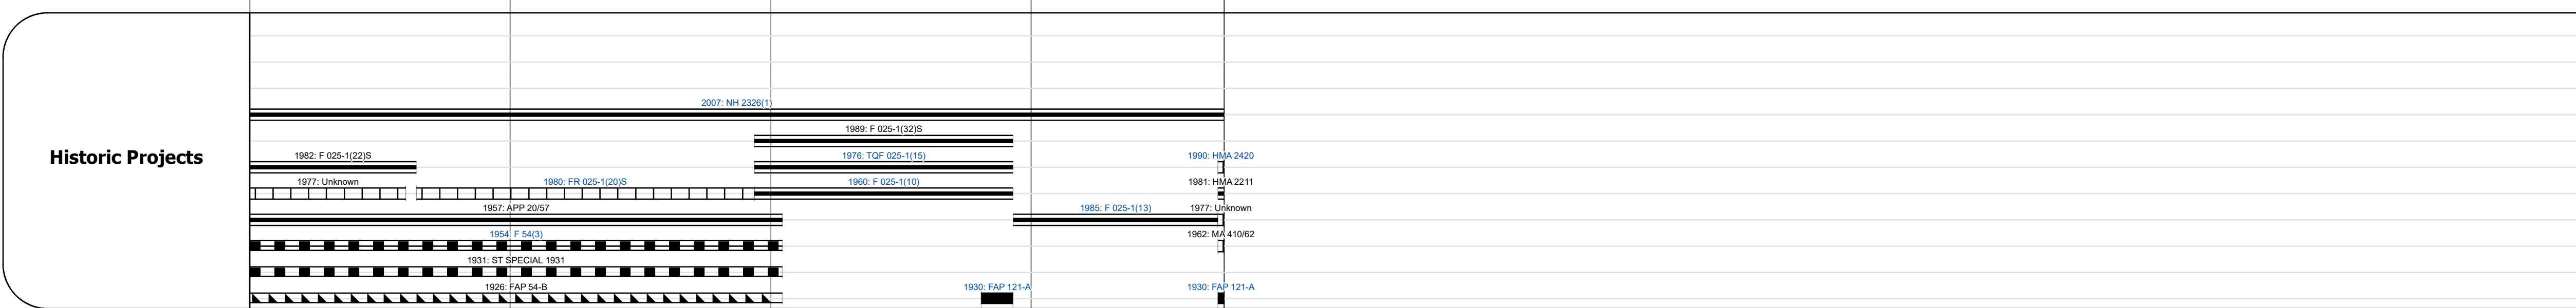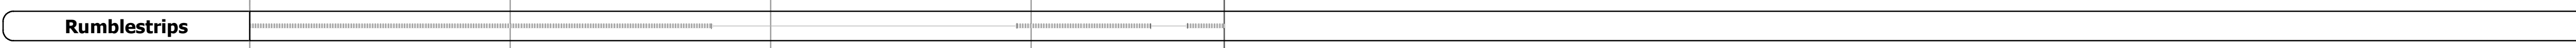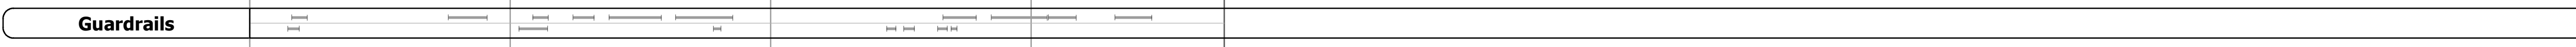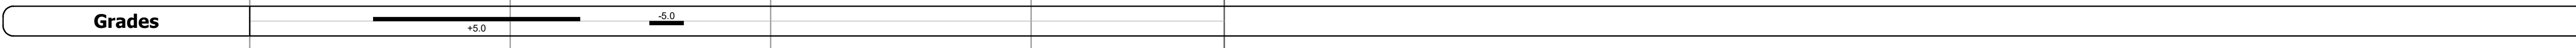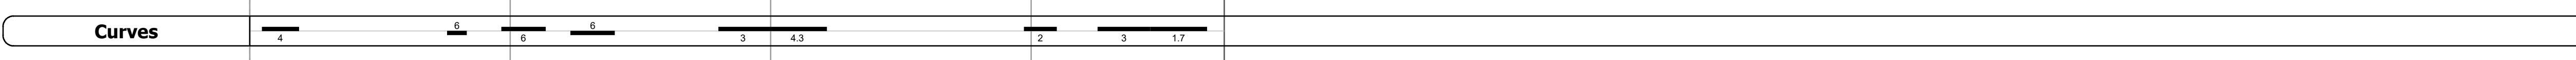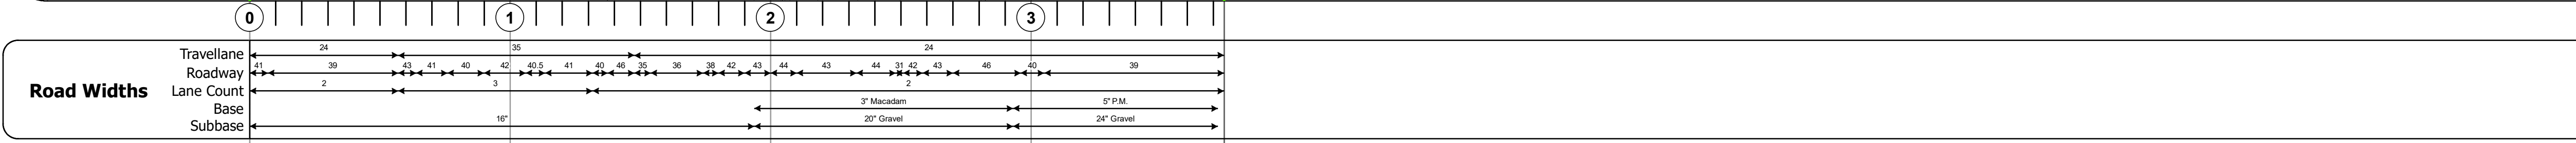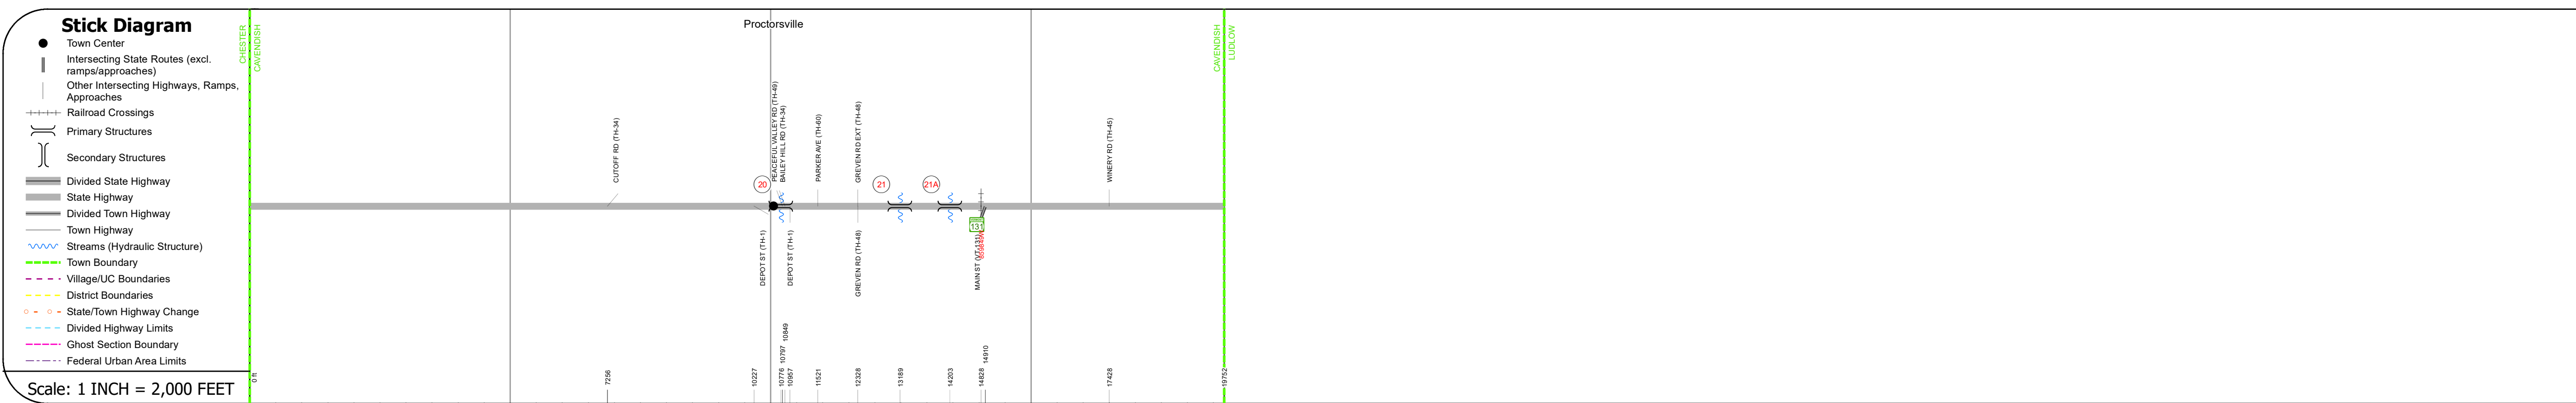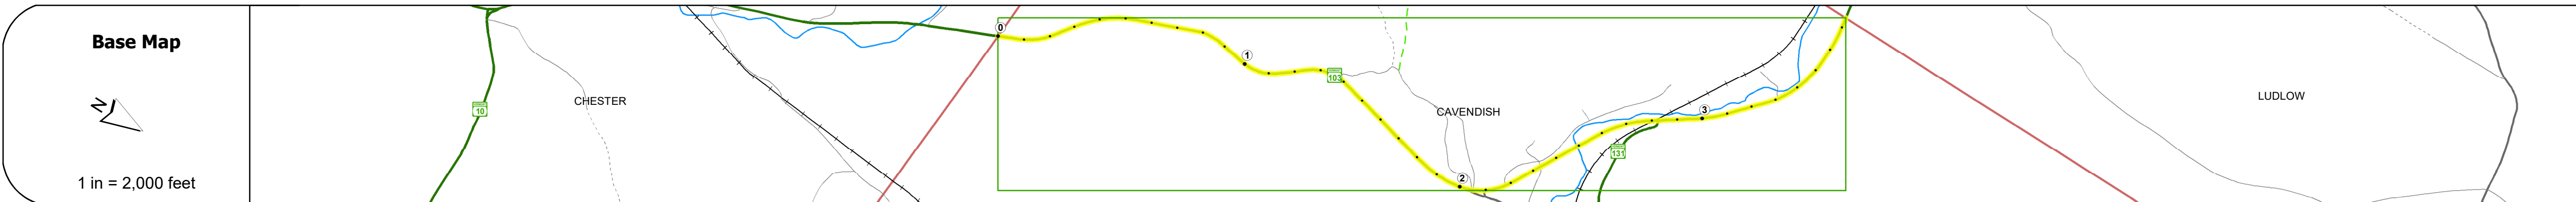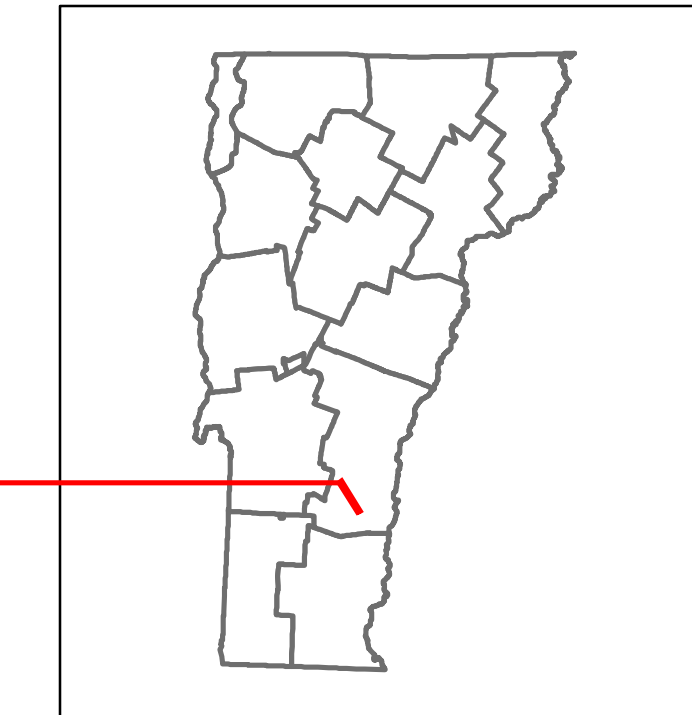

Year	Station 0-1	Station 1-2	Station 2-3
2018	5700	5200	8700
2017	5800	5000	8500
2016	6000	4800	8200
2015	6100	4600	8000
2014	5800	4700	8000

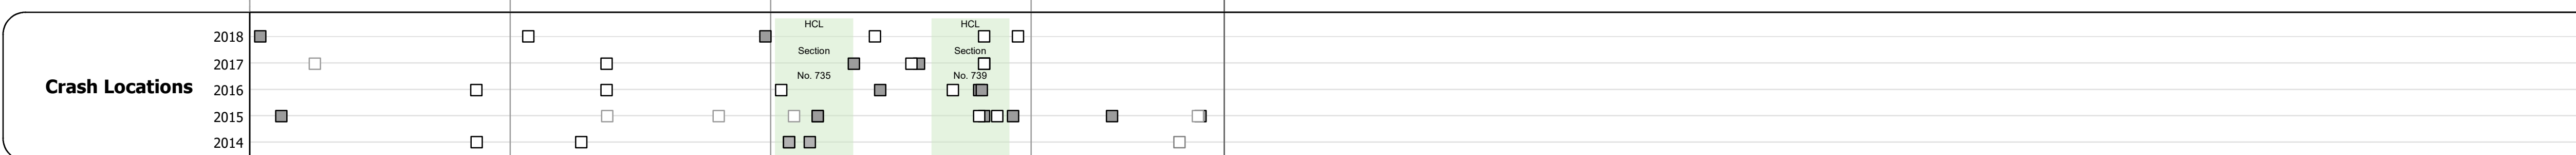

## STRUCTURE DESCRIPTIONS

**Culvert 20:**  
 Culvert - 1954  
 Structure No. 300025002014061  
 Length: 12'  
 Under Clearance: 8.0'  
 Facility Carried: VT103  
 Structure Type: RC BOX  
 Features Intersected: BROOK  
 Maintenance: State

**Bridge 21:**  
 Stringer/multi-beam or girder - 1960  
 Structure No. 200025002114062  
 Length: 157'  
 Width: 31.4'  
 Facility Carried: VT 00103 ML  
 Structure Type: 3 SPAN ROLLED BEAM  
 Features Intersected: BLACK RIVER  
 Surface: Bituminous  
 Maintenance/Ownership: State

**Bridge 21A:**  
 Stringer/multi-beam or girder - 1960  
 Structure No. 200025021A14062  
 Length: 60'  
 Width: 45.3'  
 Facility Carried: VT 00103 ML  
 Structure Type: ROLLED BEAM  
 Features Intersected: RELIEF CANAL  
 Surface: Bituminous  
 Maintenance/Ownership: State

Historic Projects		Functional Class		Curves		Grades		Traffic Counters		Crash Locations		Mileage by Functional Class By Sheet		Mileage by Town By Sheet		DISTRICT	TOWN	Date: 12/02/19	ROUTE
Unknown	Bituminous Concrete	1 - Interstate System	3 - Principal Arterial	Left	Right	Continuous (CTC)	grade up	Continuous (CTC)	Fatal	Property Damage Only	025	3 - Other Principal Arterial	3.741	CAVENDISH - V103-1406	3.741 of 3.741	2	CAVENDISH	1 of 1	VT-103
Retreatment	Bituminous Macadam	2 - Other	4 - Minor Arterial	Special	Special	Weight-In-Motion (WIM)	grade down	Short-Term, Scheduled	Injury	Unknown Crash Type								ETE mileage: 16.483 to 20.224	
Resurface	Cold Plane and Freeways and Expressways	5 - Major Collector	6 - Minor Collector	Short-Term, Unscheduled	Short-Term, Unscheduled	High Crash Locations (HCL's)												16.483 to 20.224	
Bituminous Mix	Bituminous Concrete	6 - Minor Collector																	
Skinny Mix	Concrete																		
Bituminous Seal	Gravel																		
Indicated plans available - <a href="http://vtransmap01.aot.state.vt.us/p/dcr/DWebstore/">http://vtransmap01.aot.state.vt.us/p/dcr/DWebstore/</a>												Page Total Mileage: 3.741 mi		Page Total Mileage: 3.741 mi					