
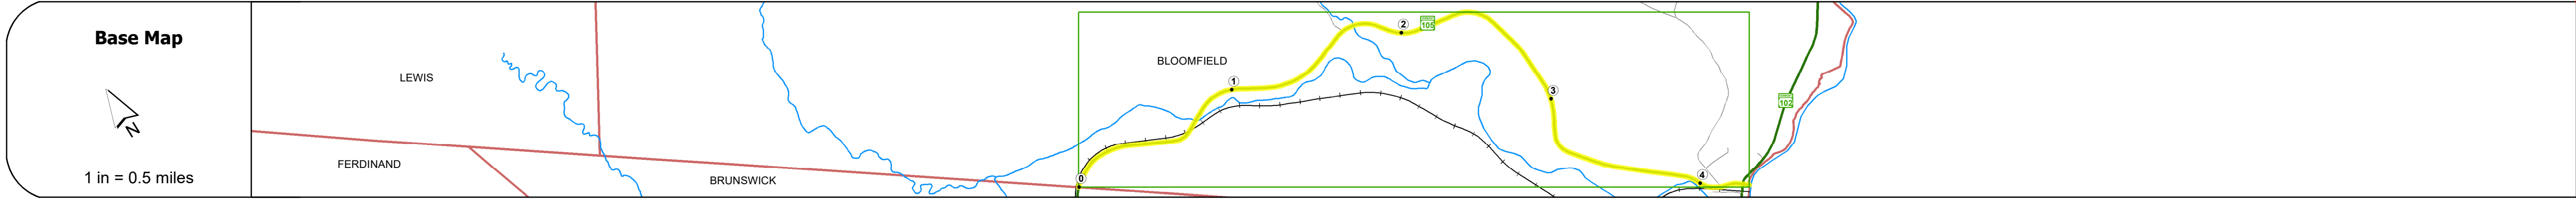


DISTRICT	TOWN	ROUTE
9	BLOOMFIELD	VT-105

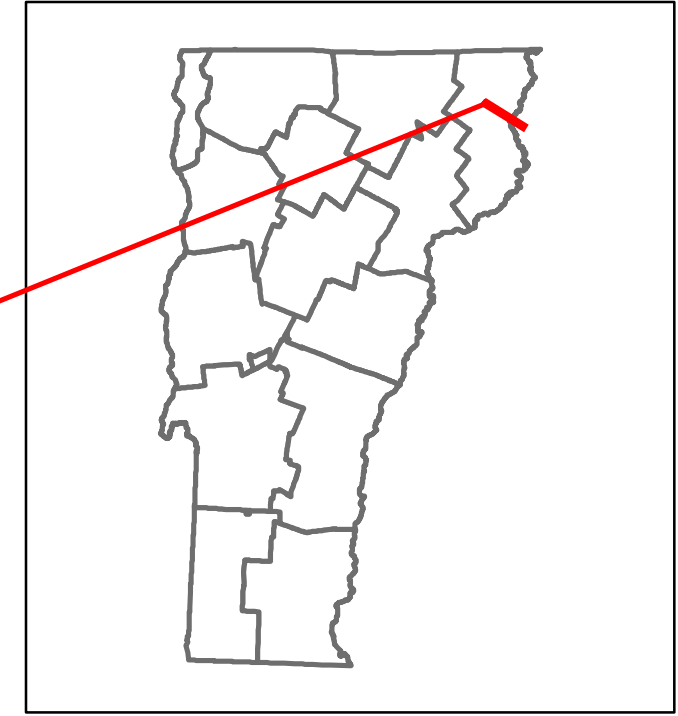

STRUCTURE DESCRIPTIONS

Bridge 96:
Stringer/multi-beam or girder - 1992
Structure No. 200034009605032
Length: 74'
Width: 36.6'
Facility Carried: VT 00105 ML
Structure Type: ROLLED BEAM
Features Intersected: NULHEGAN RIVER
Surface: Bituminous
Maintenance/Ownership: State

Bridge 97:
Stringer/multi-beam or girder - 1969
Structure No. 200034009705032
Length: 84'
Width: 39.7'
Facility Carried: VT 00105 ML
Structure Type: ROLLED BEAM
Features Intersected: EAST BR NULHEGAN RIVER
Surface: Bituminous
Maintenance/Ownership: State

Road Widths	Travellane Roadway Lane Count Base Subbase	28 27 25 28 29 30 31 32 31 29 28 30 31 30 29 27.5 28.5 27.5 28 27 30 29	
Curves		5 6 4 5 6 4 3 10 10 11	
Grades		+6.2A -8.0 -8.2A +8.5 -8.0 -8.0	
Guardrails			
Rumblestrips			
Historic Projects		1995: STP 9454(1)S 1992: BRP: 034-3(1)3/S 1984: Unknown 1970: Unknown 1969: Unknown 1969: Unknown 1941: FAP 47(2) 1925: FAP 47 1941: FAP 139-F(1) 1949: F 229-F(1) 1965: MA	
Maintenance Garage		District 9 - HWY Maintenance Brighton Garage	
Speed Zone		40 30	
Functional Class		4	
National Highway System			
Limited Access Highway			
Customer Service Level		Regional Corridor	
Traffic Counters			
AADT Counts	2018 2017 2016 2015 2014	700 760 820 880 910	1100 1100 1100 1100 1100
Crash Locations	2018 2017 2016 2015 2014		

Historic Projects Unknown Bituminous Concrete Bituminous Macadam Resurface Bituminous Mix Bituminous Concrete Skiny Mix Bituminous Seal Concrete Reclaimed Base and Bituminous Concrete Surface Treated Gravel Plant Mix Reclaimed Base and Bituminous Concrete	Functional Class 1 - Interstate System 2 - Other Freeways and Expressways 3 - Principal Arterial 4 - Minor Arterial 5 - Major Collector 6 - Minor Collector	Curves Left (degrees) Right (degrees)	Grades (percent) grade up (percent) grade down	Traffic Counters Continuous (CTC) Weigh-In-Motion (WIM) Short-Term, Scheduled Short-Term, Unscheduled AADT (count)	Crash Locations Fatal Injury Property Damage Only Unknown Crash Type High Crash Locations (HCL's) Sections (& Intersections) HCL No. 1-100 (1-10) 101-200 (11-20) 201-300 (21-30) 301-400 (31-40) 401-800 (41-113)	Mileage by Functional Class By Sheet 034-3 4 - Minor Arterial 4.262	Mileage by Town By Sheet BLOOMFIELD - V105-0503 4.262 of 4.262	DISTRICT 9	TOWN BLOOMFIELD	Date: 12/02/19	ROUTE VT-105 ETE mileage: 88.742 to 93.004
Page Total Mileage: 4.262 mi							Page Total Mileage: 4.262 mi				