






# Route Log and Progress Chart

**DRAFT**

Please Note: Errors and Omissions May Exist.  
Contact the VTrans Mapping Section with questions or concerns.

DISTRICT	TOWN	ROUTE
8	SWANTON	VT-105

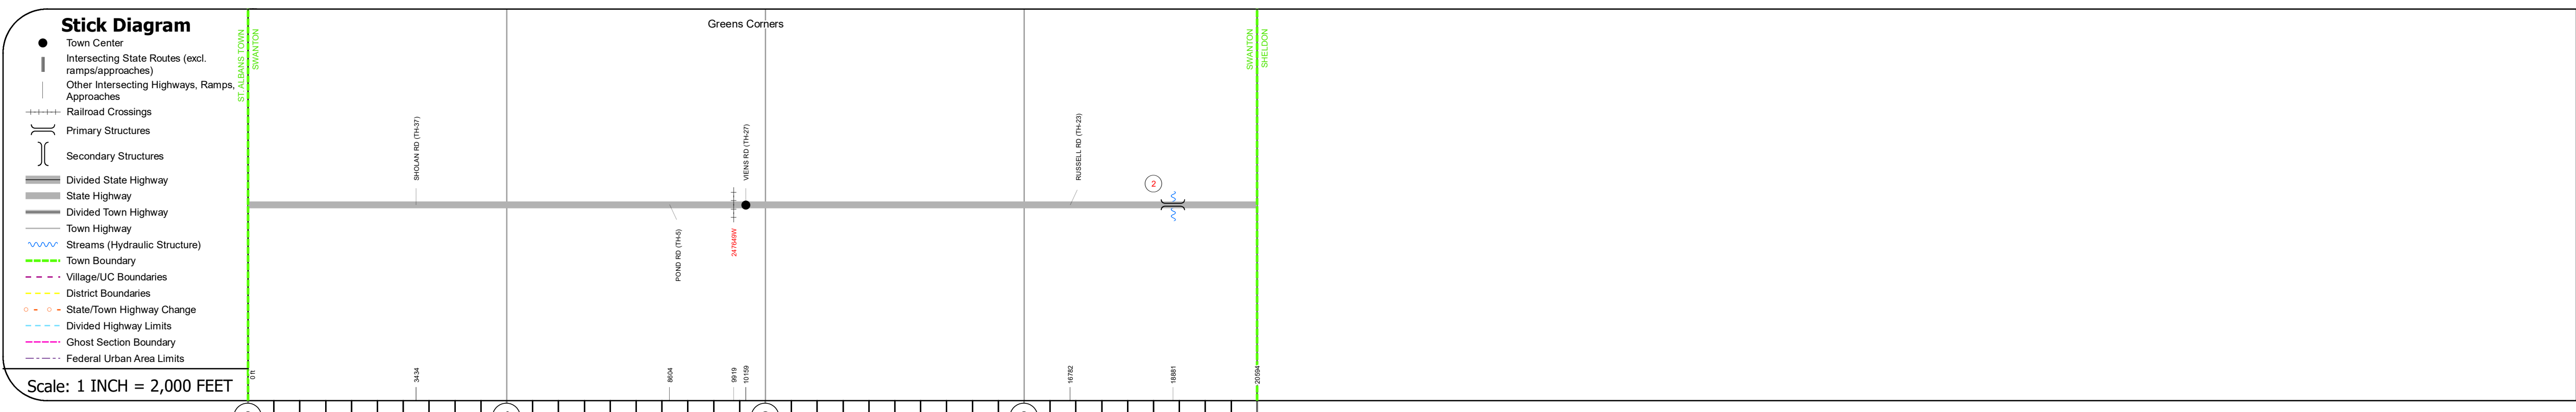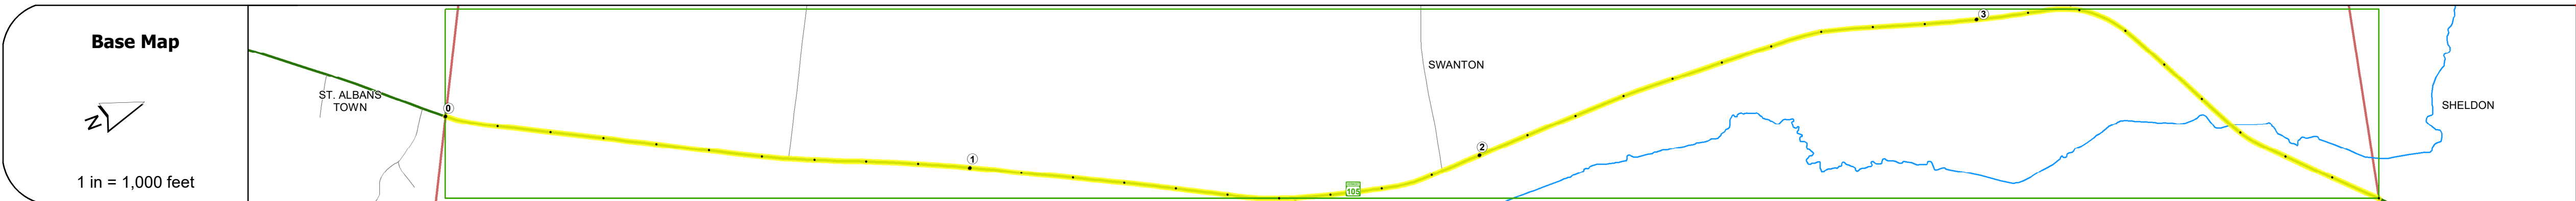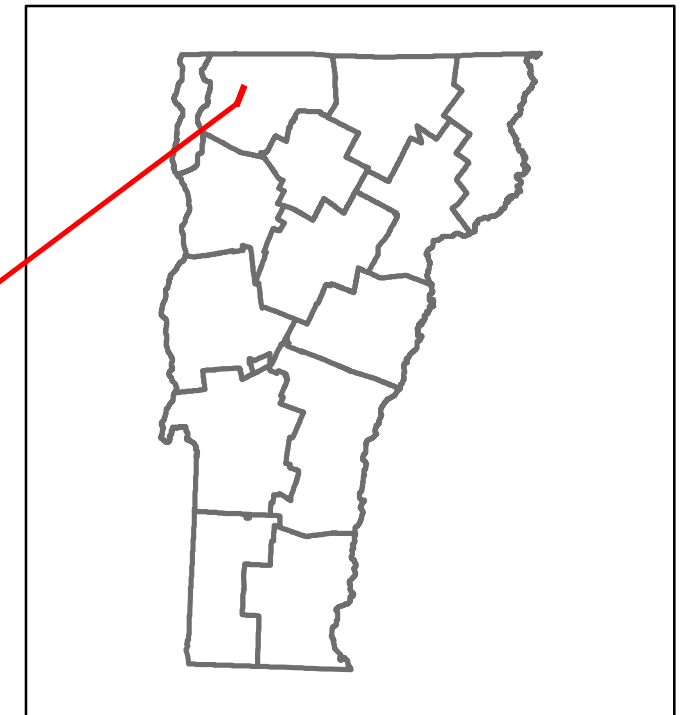

### STRUCTURE DESCRIPTIONS

Bridge 2:  
Slab - 1925  
Structure No. 300034000206151  
Length: 13'  
Width: 35.0'  
Under Clearance: 7.0'  
Facility Carried: VT 105  
Structure Type: CONCRETE SLAB  
Features Intersected: BROOK  
Surface: Bituminous  
Maintenance: State


Road Widths	Travellane	Roadway	Lane Count	Base	Subbase
	29.5	28.5	29.5	30	20
	30	30	31	30	2
	31	29	28	30	

Curves	4	6	7
--------	---	---	---

Grades	
--------	--

Guardrails	
------------	--

Rumblestrips	
--------------	--

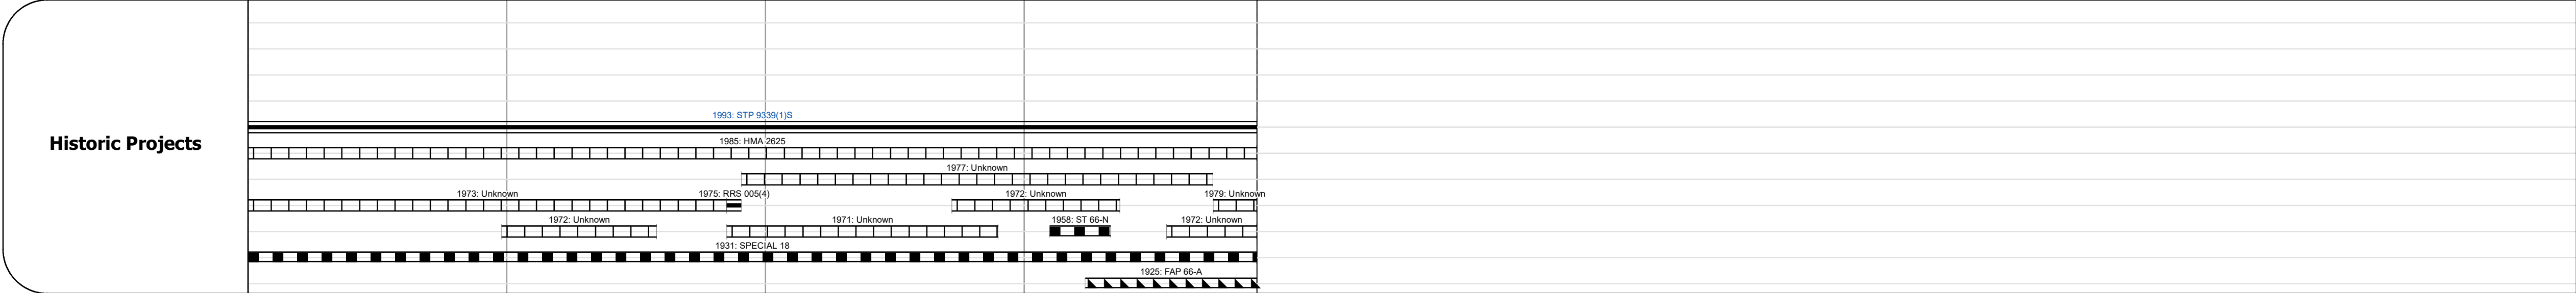

Maintenance Garage	District 8 - HWY Maintenance Highgate Garage
--------------------	--

Speed Zone	
------------	--

Functional Class	4
------------------	---


National Highway System	
-------------------------	--

Limited Access Highway	
------------------------	--

Customer Service Level	Regional Corridor
------------------------	-------------------

Traffic Counters	
------------------	--

AADT	2018: 5400	4800
2017: 5400	4800	
2016: 5300	4800	
2015: 5300	4800	
2014: 4600	4800	

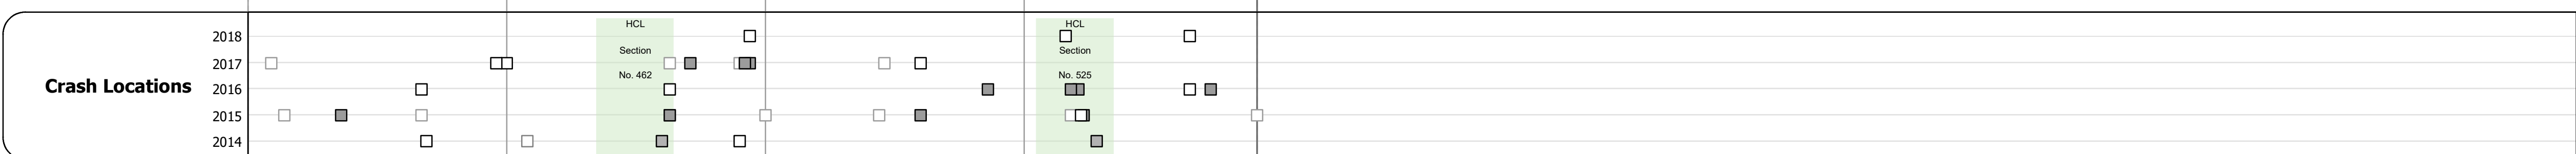

<b>Historic Projects</b> Unknown, Retreatment, Resurface, Bituminous Mix, Skiny Mix, Bituminous Seal, Surface Treated Gravel, Plant Mix, Reclaimed Base and Bituminous Concrete, Concrete	<b>Functional Class</b> 1- Interstate System, 2- Other Freeways and Expressways, 3- Principal Arterial, 4- Minor Arterial, 5- Major Collector, 6- Minor Collector	<b>Curves</b> Left, Right, Grades, grade up, grade down	<b>Traffic Counters</b> Continuous (CTC), Weigh-In-Motion (WIM), Short-Term, Scheduled, Short-Term, Unscheduled	<b>Crash Locations</b> Fatal, Injury, Property Damage Only, Unknown Crash Type, High Crash Locations (HCL's)	<b>Mileage by Functional Class By Sheet</b> 034-1 4 - minor Arterial 3.900	<b>Mileage by Town By Sheet</b> SWANTON - V105-0615 3.9 of 3.9	<b>DISTRICT</b> 8	<b>TOWN</b> SWANTON	<b>Date:</b> 12/03/19	<b>ROUTE</b> VT-105 ETE mileage: 1.826 to 5.726
<b>Page Total Mileage: 3.900 mi</b>						<b>Page Total Mileage: 3.9 mi</b>				