

 
 
 
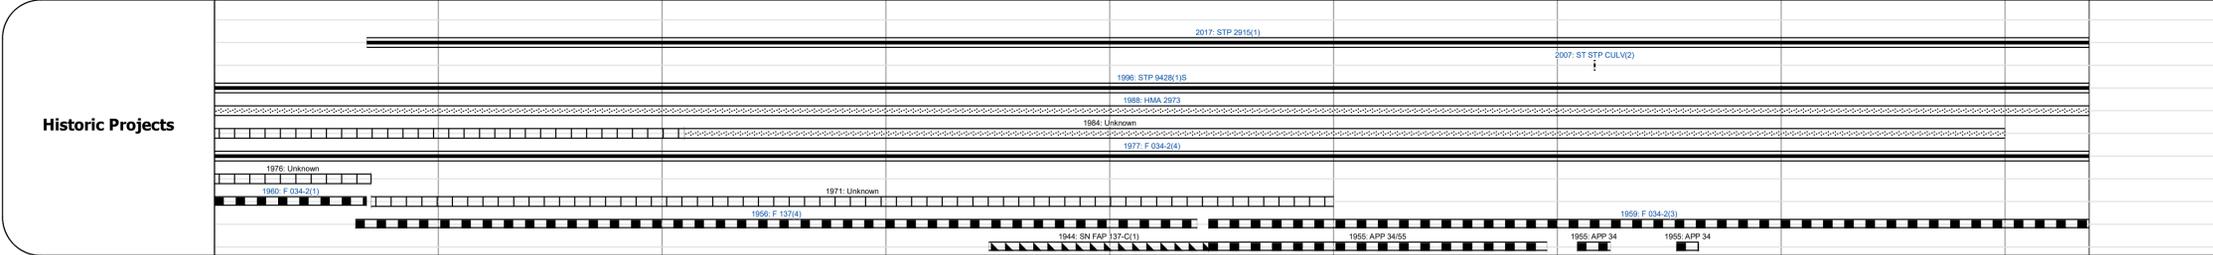
 
 
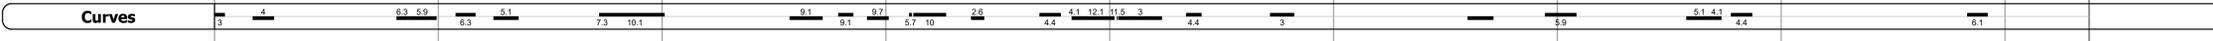
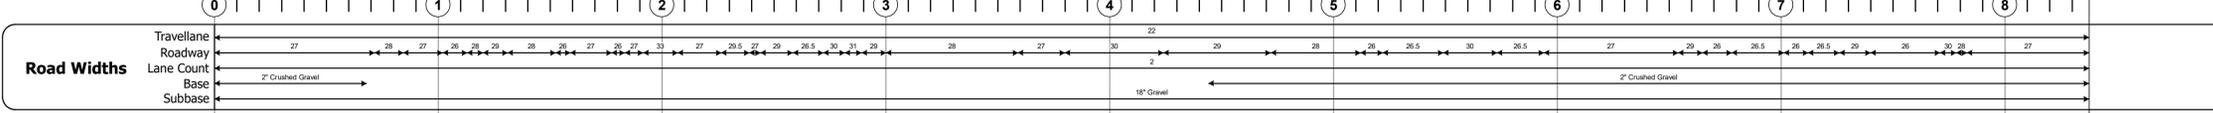
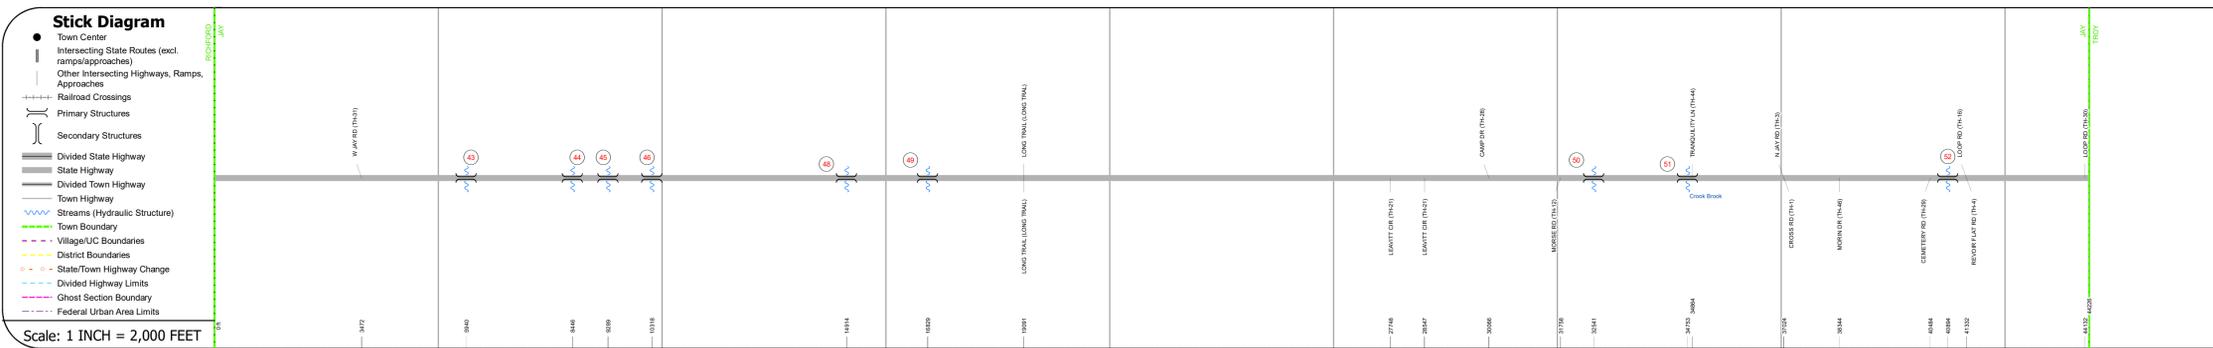
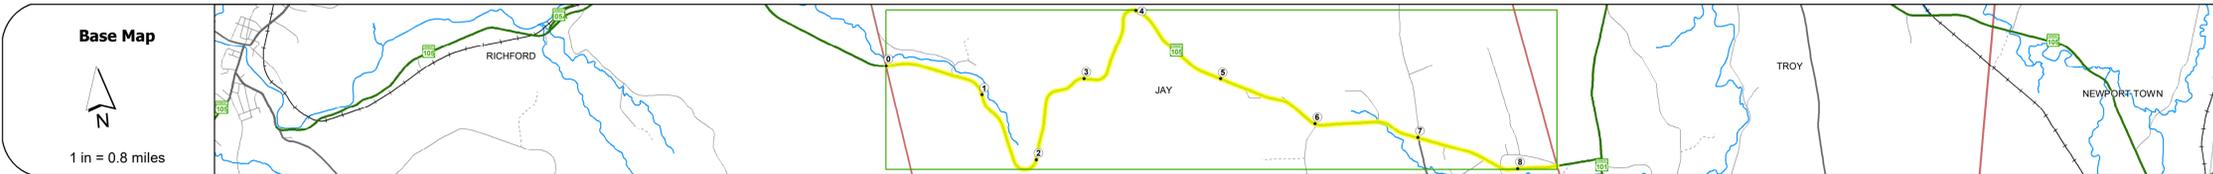


|          |      |        |
|----------|------|--------|
| DISTRICT | TOWN | ROUTE  |
| 9        | JAY  | VT-105 |

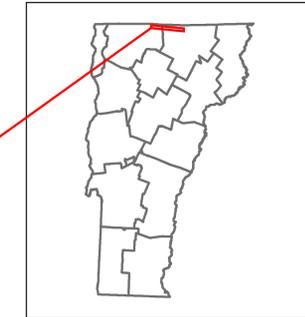

| Year | ADT | ADT | ADT | ADT | ADT |
|------|-----|-----|-----|-----|-----|
| 2018 | 580 | 580 | 680 | 820 | 820 |
| 2017 | 570 | 570 | 670 | 820 | 820 |
| 2016 | 570 | 570 | 670 | 820 | 820 |
| 2015 | 570 | 570 | 670 | 820 | 820 |
| 2014 | 610 | 610 | 670 | 880 | 880 |

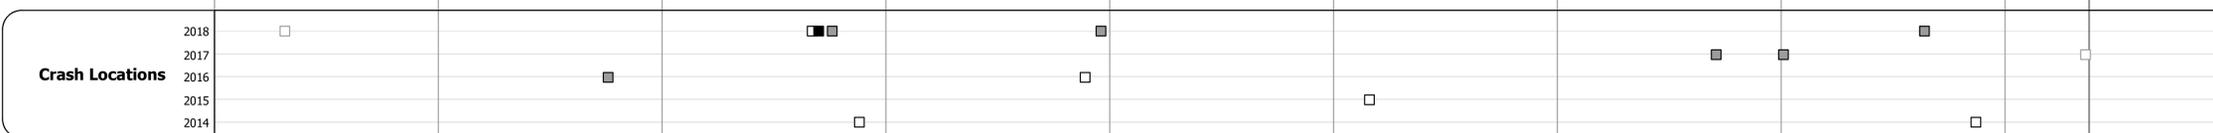

### STRUCTURE DESCRIPTIONS

**Culvert 43:**  
Culvert - 1956  
Structure No. 300034004310121  
Length: 7'  
Under Clearance: 7.0'  
Facility Carried: VT105  
Structure Type: CGMPP  
Features Intersected: BROOK  
Maintenance: State

**Culvert 44:**  
Culvert - 1956  
Structure No. 300034004410121  
Length: 7'  
Under Clearance: 7.0'  
Facility Carried: VT105  
Structure Type: CGMPP  
Features Intersected: BROOK  
Maintenance: State

**Culvert 45:**  
Culvert - 1956  
Structure No. 300034004510121  
Length: 7'  
Under Clearance: 8.0'  
Facility Carried: VT105  
Structure Type: CGMPP  
Features Intersected: BROOK  
Maintenance: State

**Culvert 46:**  
Culvert - 1956  
Structure No. 300034004610121  
Length: 10'  
Under Clearance: 11.0'  
Facility Carried: VT105  
Structure Type: CGMPP  
Features Intersected: BROOK  
Maintenance: State

**Culvert 48:**  
Culvert - 1956  
Structure No. 300034004810121  
Length: 6'  
Under Clearance: 6.0'  
Facility Carried: VT105  
Structure Type: ACCGMPP  
Features Intersected: BROOK  
Maintenance: State

**Bridge 49:**  
Slab - 1942  
Structure No. 300034004910121  
Length: 16'  
Width: 34.0'  
Under Clearance: 5.0'  
Facility Carried: VT105  
Structure Type: CONCRETE SLAB  
Features Intersected: BROOK  
Surface: Bituminous  
Maintenance: State

**Culvert 50:**  
Culvert - 2007  
Structure No. 300034005010121  
Length: 10'  
Under Clearance: 7.58'  
Facility Carried: VT105  
Structure Type: SEGMENTAL RC BOX  
Features Intersected: COOK BROOK  
Maintenance: State

**Culvert 51:**  
Culvert - 1959  
Structure No. 300034005110121  
Length: 16'  
Under Clearance: 9.58'  
Facility Carried: VT105  
Structure Type: CGMPP W CONC INVERT  
Features Intersected: COOK BROOK  
Maintenance: State

**Culvert 52:**  
Culvert - 1959  
Structure No. 300034005210121  
Length: 8'  
Facility Carried: VT105  
Structure Type: CGMPP ALUM SLEEVE  
Features Intersected: BROOK  
Maintenance: State

|   |   |  |   |   |   |   |   |                      |                    |                       |   |
|---|---|--|---|---|---|---|---|----------------------|--------------------|-----------------------|---|
| <b>Historic Projects</b><br><ul style="list-style-type: none"> <li>Unknown</li> <li>Bituminous Concrete</li> <li>Retreatment</li> <li>Resurface</li> <li>Bituminous Mix</li> <li>Skinny Mix</li> <li>Bituminous Seal</li> </ul> | <b>Functional Class</b><br><ul style="list-style-type: none"> <li>1 - Interstate System</li> <li>2 - Other</li> <li>3 - Principal Arterial</li> <li>4 - Minor Arterial</li> <li>5 - Major Collector</li> <li>6 - Minor Collector</li> </ul> | <b>Curves</b><br><ul style="list-style-type: none"> <li>Left</li> <li>Right</li> </ul> | <b>Grades</b><br><ul style="list-style-type: none"> <li>Up</li> <li>Down</li> </ul> | <b>Traffic Counters</b><br><ul style="list-style-type: none"> <li>Continuous (CTC)</li> <li>Weight-In-Motion (WIM)</li> <li>Short-Term, Scheduled</li> <li>Short-Term, Unscheduled</li> </ul> | <b>Crash Locations</b><br><ul style="list-style-type: none"> <li>Fatal</li> <li>Injury</li> <li>Property Damage Only</li> <li>Unknown Crash Type</li> </ul> | <b>Mileage by Functional Class By Sheet</b><br>034-2 4 - Minor Arterial 8.376 | <b>Mileage by Town By Sheet</b><br>JAY - V105-1012 8.376 of 8.376 | <b>DISTRICT</b><br>9 | <b>TOWN</b><br>JAY | <b>Date:</b> 12/03/19 | <b>ROUTE</b><br>VT-105<br>ETE mileage: 34.838 to 43.214 |
|---|---|--|---|---|---|---|---|----------------------|--------------------|-----------------------|---|