





# Route Log and Progress Chart

**DRAFT**

Please Note: Errors and Omissions May Exist.  
Contact the VTrans Mapping Section with questions or concerns.

DISTRICT	TOWN	ROUTE
9	NEWPORT CITY	VT-105

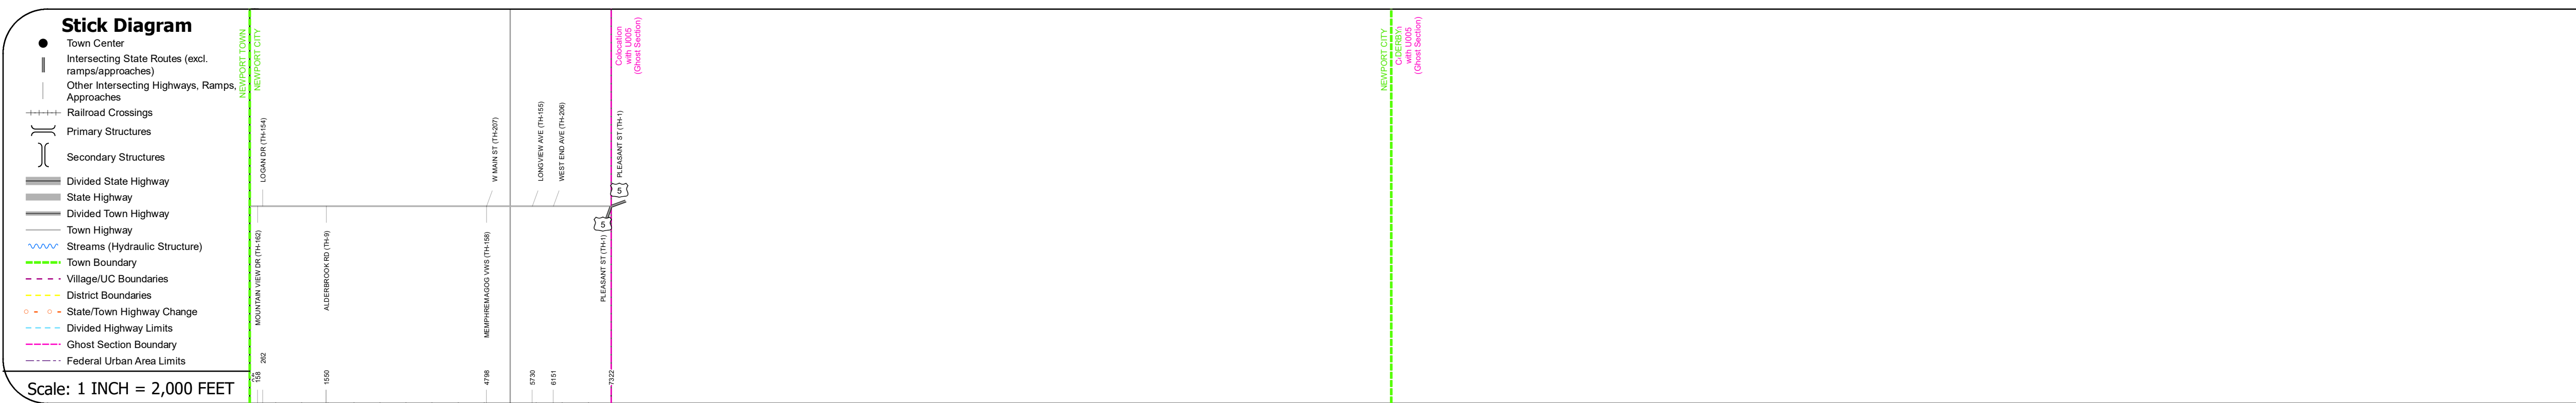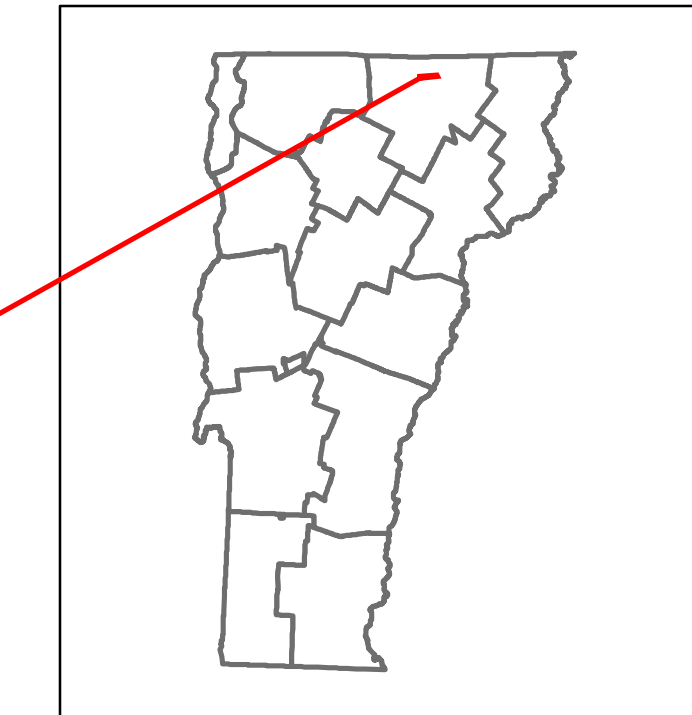

Road Widths	Travellane: 27.5, 27, 27 Roadway: 27, 27, 27 Lane Count: 2, 2, 2 Base: 27, 27, 27 Subbase: 27, 27, 27
-------------	---

Curves	12, 13, 4
--------	-----------

Grades	-8.0, -6.0
--------	------------

Guardrails	
------------	--

Rumblestrips	
--------------	--

Historic Projects	<ul style="list-style-type: none"> <li>2011: STP 2720(N)</li> <li>1998: STP 9652(1)S</li> <li>1999: City Project</li> <li>1949: ST 127-R</li> <li>1930: FAP 127-A</li> <li>0: City Project</li> </ul>
-------------------	---

Maintenance Garage	
--------------------	--

Speed Zone	
------------	--

Functional Class	3
------------------	---

National Highway System	
-------------------------	--

Limited Access Highway	
------------------------	--

Customer Service Level	Class 1 Town Highway
------------------------	----------------------

Traffic Counters	
------------------	--

AADT	<table border="1"> <tr> <td>2018</td> <td>4700</td> <td>6000</td> <td>3400</td> <td>4100</td> <td>4100</td> </tr> <tr> <td>2017</td> <td>4500</td> <td>5600</td> <td>3300</td> <td>4000</td> <td>4000</td> </tr> <tr> <td>2016</td> <td>4400</td> <td>5200</td> <td>3300</td> <td>4000</td> <td>4000</td> </tr> <tr> <td>2015</td> <td>4200</td> <td>4800</td> <td>3200</td> <td>3900</td> <td>3900</td> </tr> <tr> <td>2014</td> <td>3900</td> <td>4700</td> <td>3500</td> <td>4300</td> <td>4300</td> </tr> </table>	2018	4700	6000	3400	4100	4100	2017	4500	5600	3300	4000	4000	2016	4400	5200	3300	4000	4000	2015	4200	4800	3200	3900	3900	2014	3900	4700	3500	4300	4300
2018	4700	6000	3400	4100	4100																										
2017	4500	5600	3300	4000	4000																										
2016	4400	5200	3300	4000	4000																										
2015	4200	4800	3200	3900	3900																										
2014	3900	4700	3500	4300	4300																										

Crash Locations	<table border="1"> <tr> <td>2018</td> <td>□</td> <td>□</td> <td>□</td> <td>□</td> <td>□</td> </tr> <tr> <td>2017</td> <td></td> <td></td> <td></td> <td></td> <td></td> </tr> <tr> <td>2016</td> <td>□</td> <td>□</td> <td>□</td> <td>□</td> <td>□</td> </tr> <tr> <td>2015</td> <td>□</td> <td>□</td> <td>□</td> <td>□</td> <td>□</td> </tr> <tr> <td>2014</td> <td>□</td> <td>□</td> <td>□</td> <td>□</td> <td>□</td> </tr> </table>	2018	□	□	□	□	□	2017						2016	□	□	□	□	□	2015	□	□	□	□	□	2014	□	□	□	□	□
2018	□	□	□	□	□																										
2017																															
2016	□	□	□	□	□																										
2015	□	□	□	□	□																										
2014	□	□	□	□	□																										

## STRUCTURE DESCRIPTIONS

--

<b>Historic Projects</b> <ul style="list-style-type: none"> <li>Unknown</li> <li>Retreatment</li> <li>Resurface</li> <li>Bituminous Mix</li> <li>Skinny Mix</li> <li>Bituminous Seal</li> <li>Surface Treated Gravel</li> <li>Plant Mix</li> <li>Reclaimed Base and Bituminous Concrete</li> <li>Concrete</li> <li>Gravel</li> </ul>	<b>Functional Class</b> <ul style="list-style-type: none"> <li>1 - Interstate System</li> <li>2 - Other Freeways and Expressways</li> <li>3 - Principal Arterial</li> <li>4 - Minor Arterial</li> <li>5 - Major Collector</li> <li>6 - Minor Collector</li> </ul>	<b>Curves</b> <ul style="list-style-type: none"> <li>Left (degrees)</li> <li>Right (degrees)</li> </ul>	<b>Grades</b> <ul style="list-style-type: none"> <li>Left (percent)</li> <li>Right (percent)</li> <li>grade up</li> <li>grade down</li> </ul>	<b>Traffic Counters</b> <ul style="list-style-type: none"> <li>Continuous (CTC)</li> <li>Weight-In-Motion (WIM)</li> <li>Short-Term, Scheduled</li> <li>Short-Term, Unscheduled</li> </ul>	<b>Crash Locations</b> <ul style="list-style-type: none"> <li>Fatal</li> <li>Injury</li> <li>Property Damage Only</li> <li>Unknown Crash Type</li> </ul>	<b>Mileage by Functional Class By Sheet</b> 034-2 3 - Other Principal Arterial 1.387	<b>Mileage by Town By Sheet</b> NEWPORT CITY - V105-1015 Ghost Section - (US-5, MM 0.885 to 3.880) 1.387 of 1.387	<b>DISTRICT</b> 9	<b>TOWN</b> NEWPORT CITY	<b>Date:</b> 12/03/19	<b>ROUTE</b> VT-105 ETE mileage: 56.284 to 57.671
<b>Speed Zones</b> 15 20 25 30 35 40 45 50 55 60 65						<b>High Crash Locations (HCL's)</b> HCL No. 201 - 300 (21 - 30) 1 - 100 (1 - 10) 301 - 400 (31 - 40) 101 - 200 (11 - 20) 401 - 800 (41 - 113)	<b>Page Total Mileage:</b> 1.387 mi	<b>Page Total Mileage:</b> 1.387 mi	<b>1 of 1</b> TWN mileage: 0.0 to 1.387	<b>ROUTE</b> VT-105	

For More Information Contact - Vermont Agency of Transportation, Policy, Planning and Intermodal Development Division - Mapping Section, 1 National Life Drive, Montpelier, VT 05633-5001 Telephone: 802-828-2600.