

Route Log and Progress Chart

High Crash Locations (HCL's)

HCL No. 201 - 300 (21 - 30)

1 - 100 (1 - 10) 301 - 400 (31 - 40)

Sections (& Intersections)


△ Short-Term, Unscheduled

Please Note: Errors and Omissions May Exist. Contact the VTrans Mapping Section with questions or concerns.

DRAFT

DISTRICT ROUTE TOWN WEATHERSFIELD VT-106

Page Total Mileage: 7.226 mi

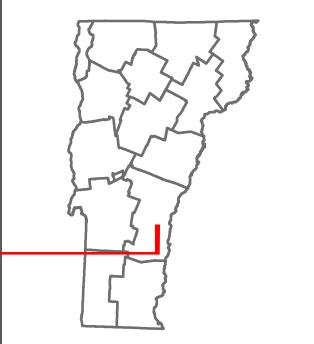



VT-106

ETE mileage:


3.798 to 11.024

1 of 1

TWN mileage:

0.0 to 7.226

WEATHERSFIELD

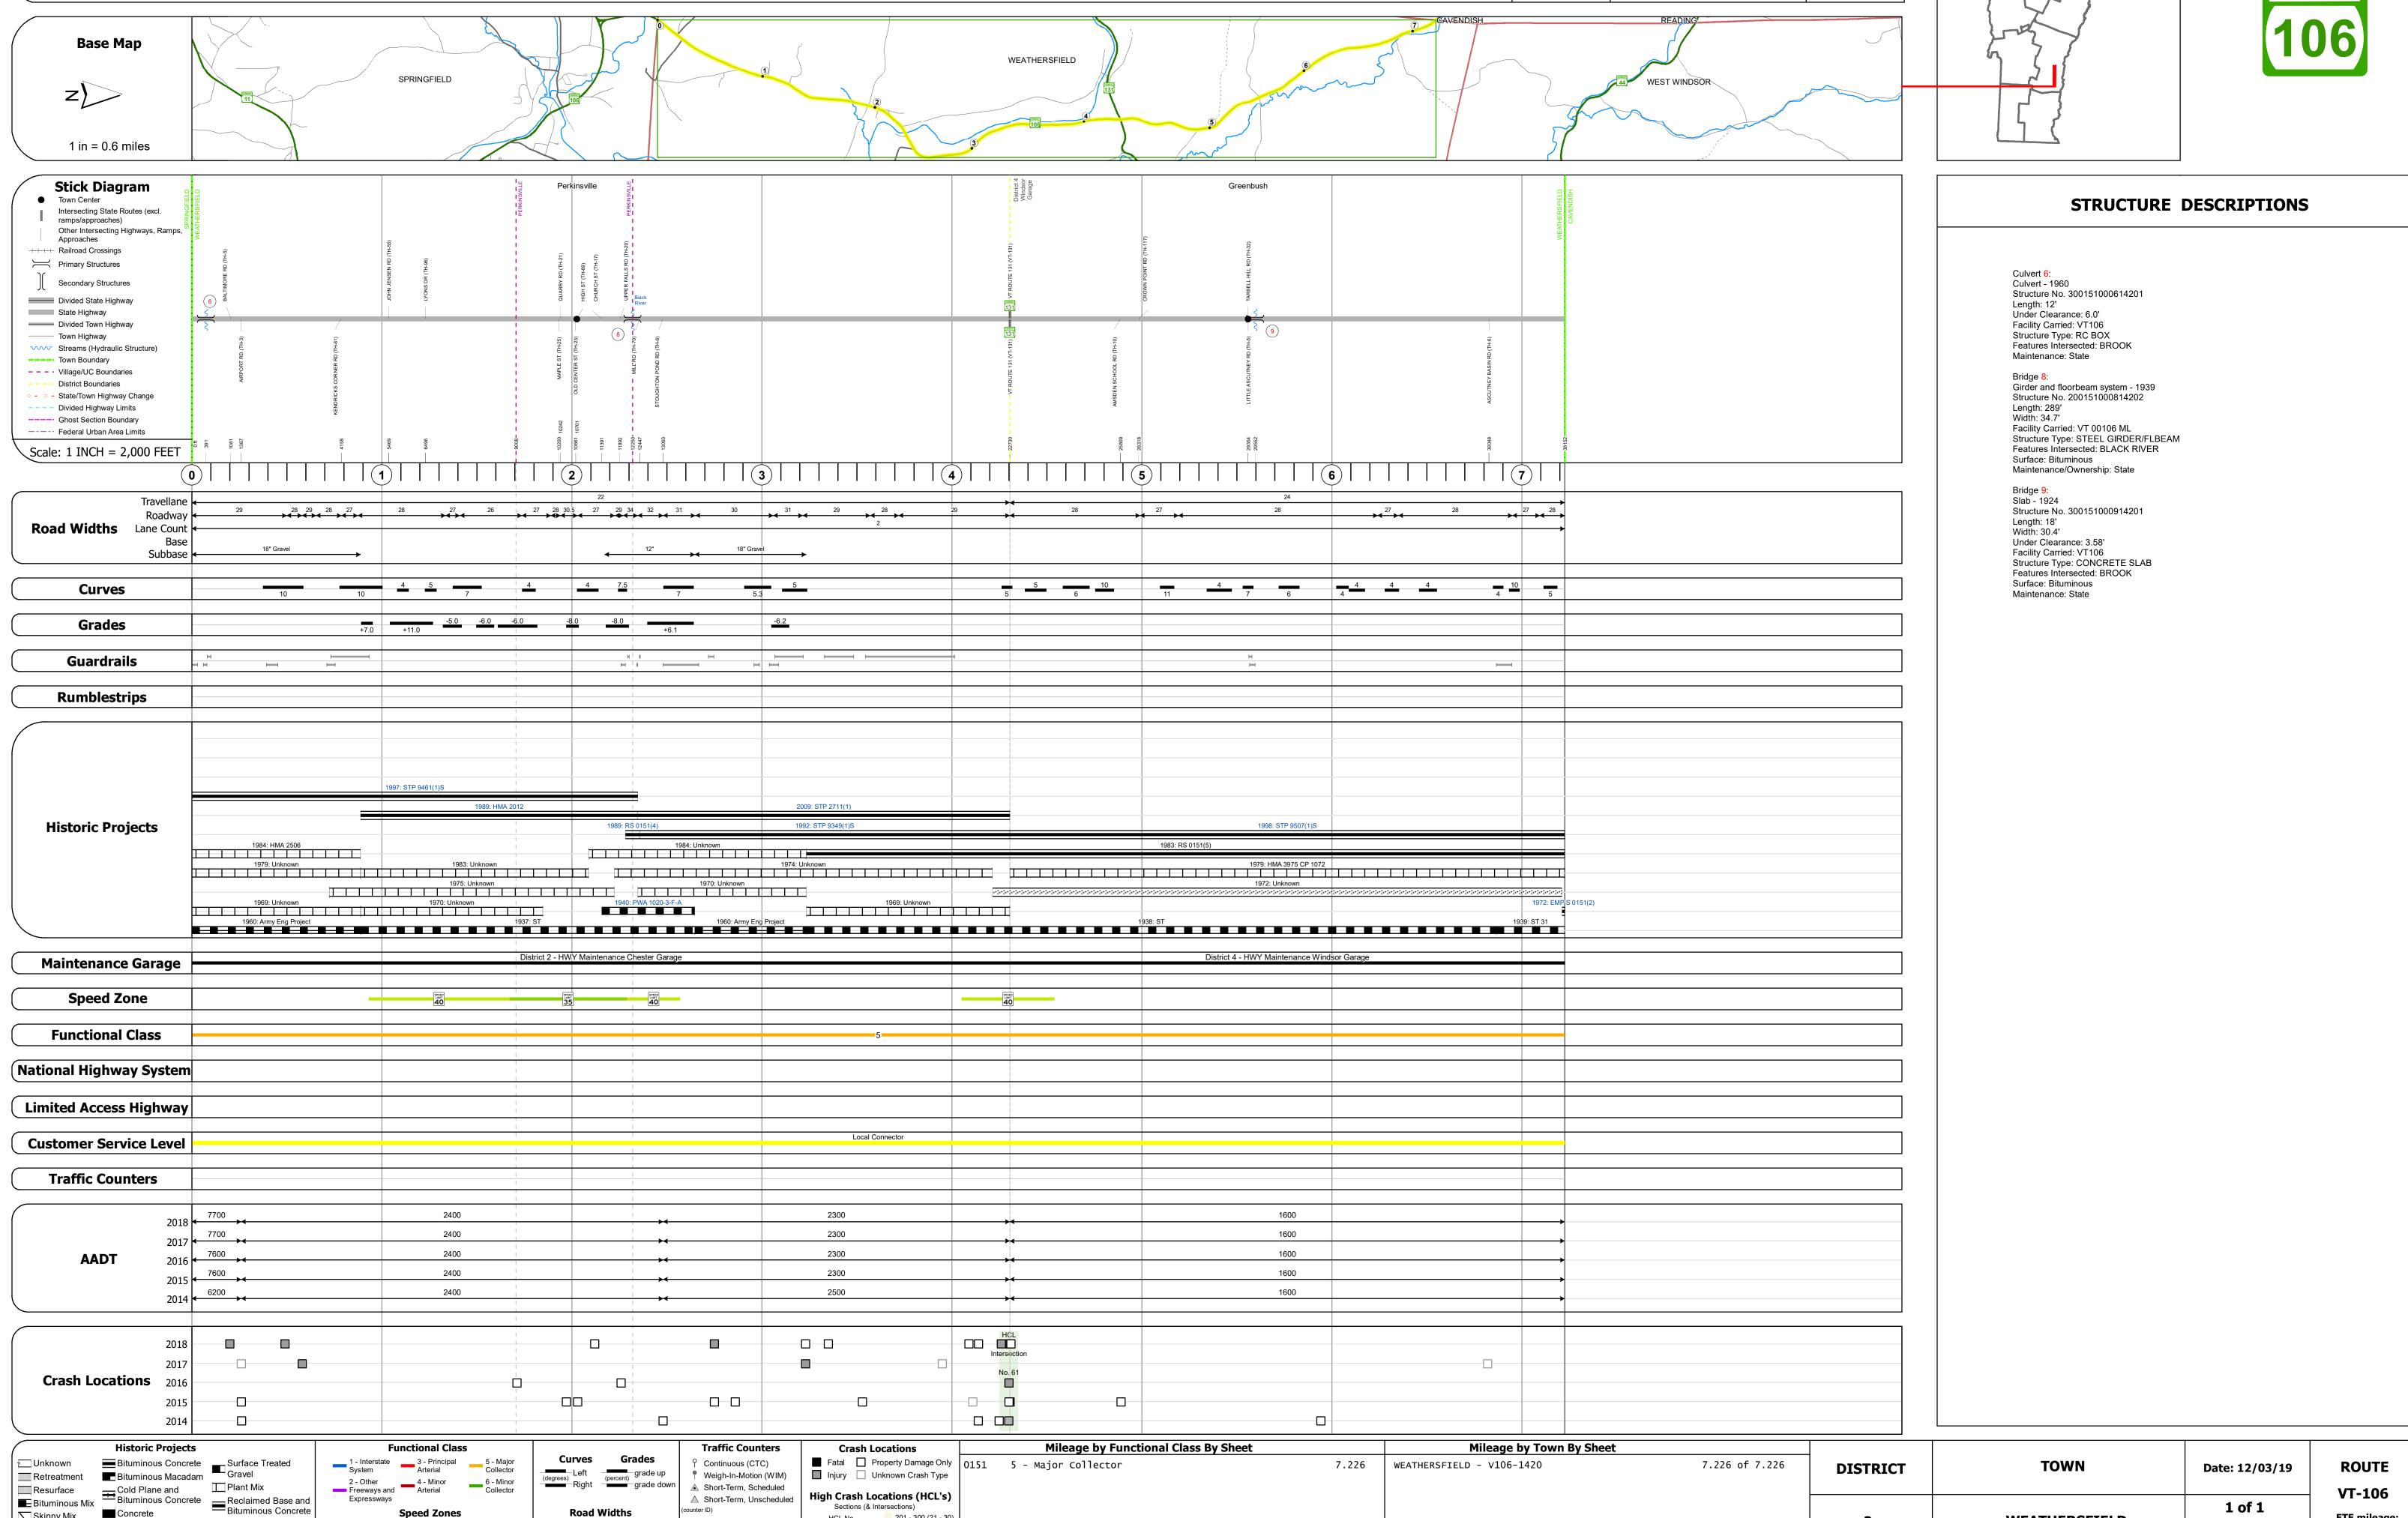

Page Total Mileage: 7.226 mi

Skinny Mix Concrete

Bituminous Seal Gravel