

Route Log and Progress Chart

High Crash Locations (HCL's)

HCL No. 201 - 300 (21 - 30)

1 - 100 (1 - 10) 301 - 400 (31 - 40)


△ Short-Term, Unscheduled

Please Note: Errors and Omissions May Exist. Contact the VTrans Mapping Section with questions or concerns.


DRAFT

DISTRICT TOWN ROUTE VT-108 BERKSHIRE

Page Total Mileage: 6.905 mi

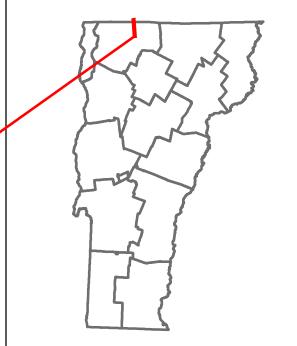



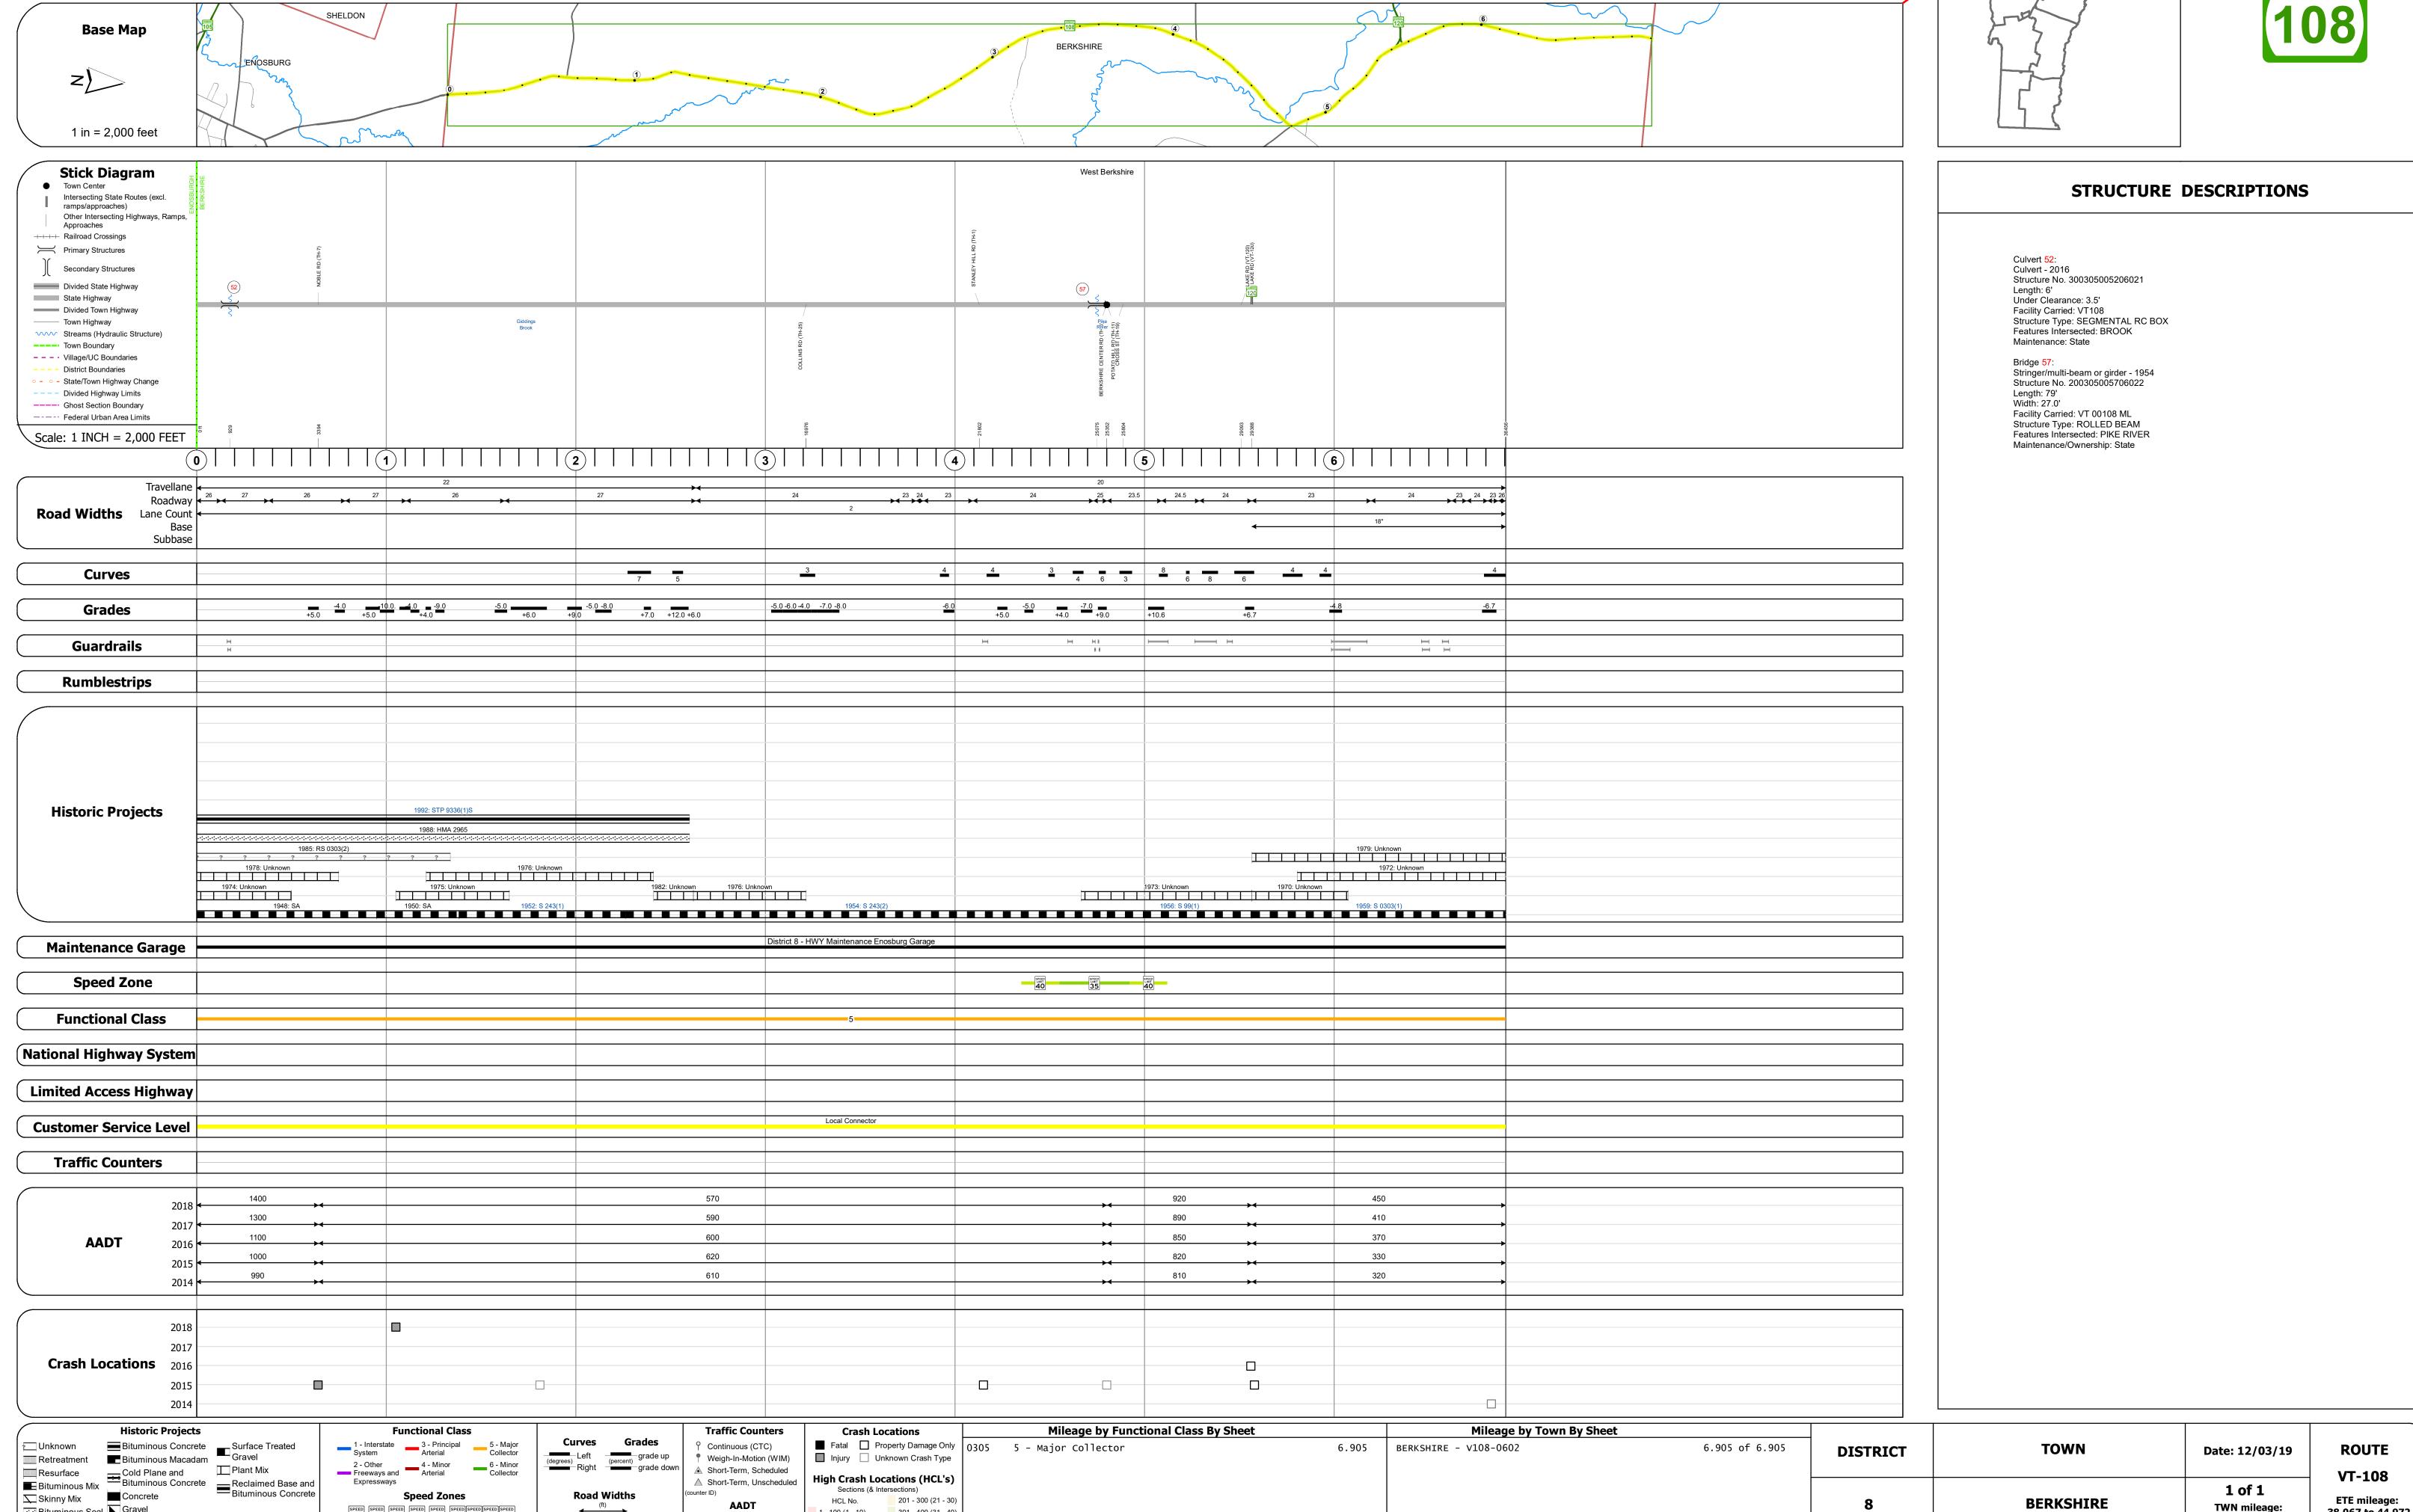

Page Total Mileage: 6.905 mi

ःः Bituminous Seal **L** Gravel

BERKSHIRE