

Route Log and Progress Chart

Sections (& Intersections)

HCL No. 201 - 300 (21 - 30)

1 - 100 (1 - 10) 301 - 400 (31 - 40)


DRAFT Please Note: Errors and Omissions May Exist. Contact the VTrans Mapping Section with questions or concerns.

DISTRICT TOWN ROUTE RICHMOND VT-117

Page Total Mileage: 0.748 mi





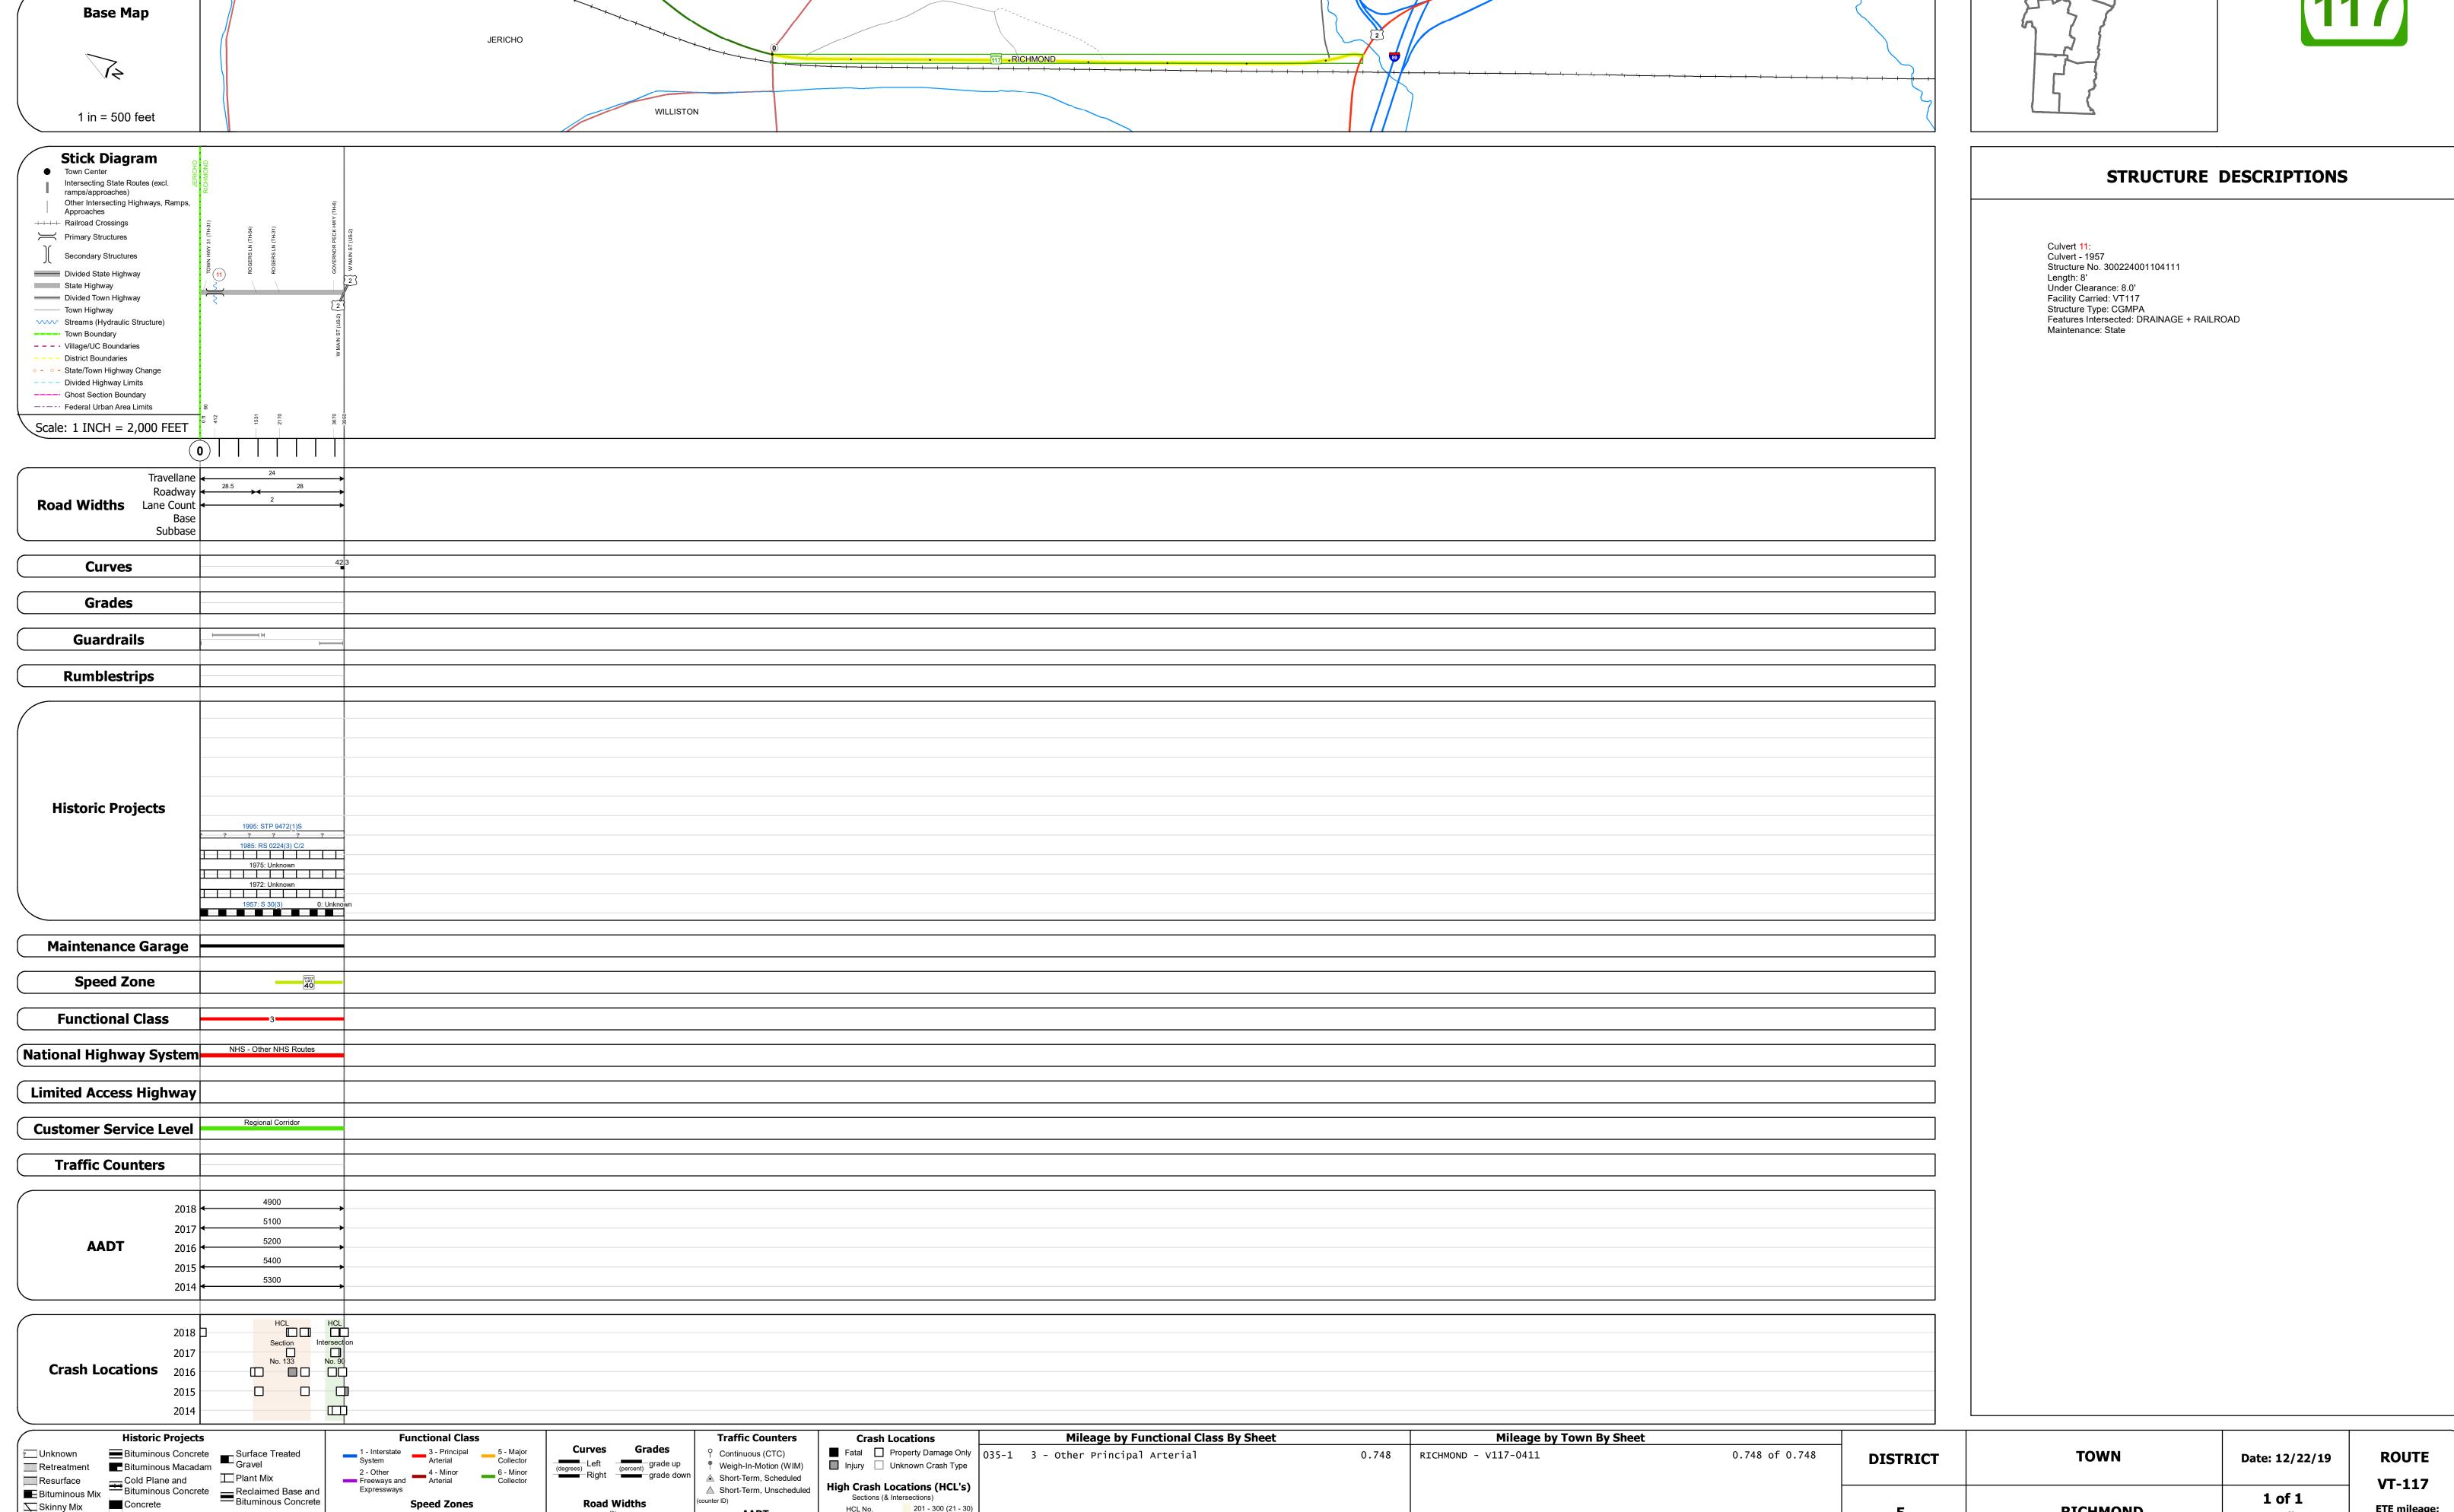

Page Total Mileage: 0.748 mi

Skinny Mix Concrete

ःः Bituminous Seal **L** Gravel

7.324 to 8.072